


STA. 482+98 TO STA. 534+86

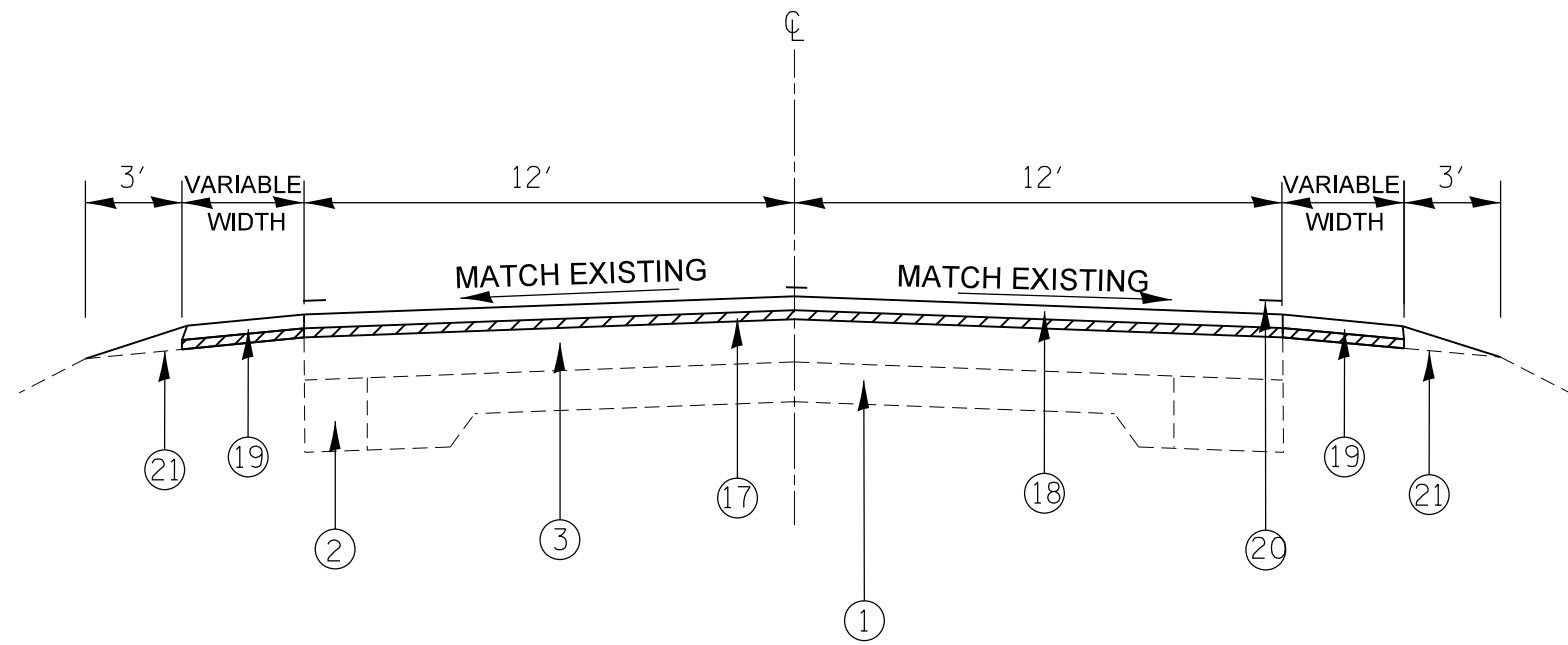

LT. & RT. STA. 544+22 TO 557+83
 LT. STA. 576+00 TO 587+00
 RT. STA. 579+80 TO 587+00

LEGEND

- 1. EXISTING PCC PAVEMENT 9"
- 2. EXISTING HMA BASE COURSE WIDENING 9"
- 3. EXISTING HMA OVERLAY 4"
- 4. EXISTING CONCRETE CURB & GUTTER
- 5. EXISTING HMA SHOULDERS
- 16. PROPOSED HMA SURFACE REMOVAL, 3/4"
- 17. PROPOSED HMA SURFACE REMOVAL 1.5"
- 18. PROPOSED HMA SURFACE COURSE, MIX "D", N50, 1.5"
- 19. PROPOSED HMA SURFACE COURSE, MIX "C", N30, 1.5"
- 20. PROPOSED EPOXY PAVEMENT MARKING
- 21. PROPOSED AGGREGATE SHOULDER WEDGE, TYPE B
- 22. PROPOSED HMA SHOULDER- 8"

DRAWING NOT TO SCALE

FILE NAME = 68982.dgn	USER NAME = aubreys	DESIGNED -	REVISED -	STATE OF ILLINOIS DEPARTMENT OF TRANSPORTATION	EXISTING/PROPOSED TYPICAL SECTIONS			F.A.S. RTE. 2361	SECTION 101 RS-4; 102 RS-5	COUNTY MARSHALL	TOTAL SHEETS 51	SHEET NO. 17
Default	PLOT SCALE = 40.0000' / in.	DRAWN -	REVISED -					SCALE:	SHEET 17 OF 51	STA. 544+22 TO STA. 587+00	CONTRACT NO. 68982	
	PLOT DATE = 3/21/2013	CHECKED -	REVISED -		ILLINOIS FED. AID PROJECT							
		DATE -	REVISED -									