


THIS AREA TO BE PAID AS PAVEMENT REMOVAL

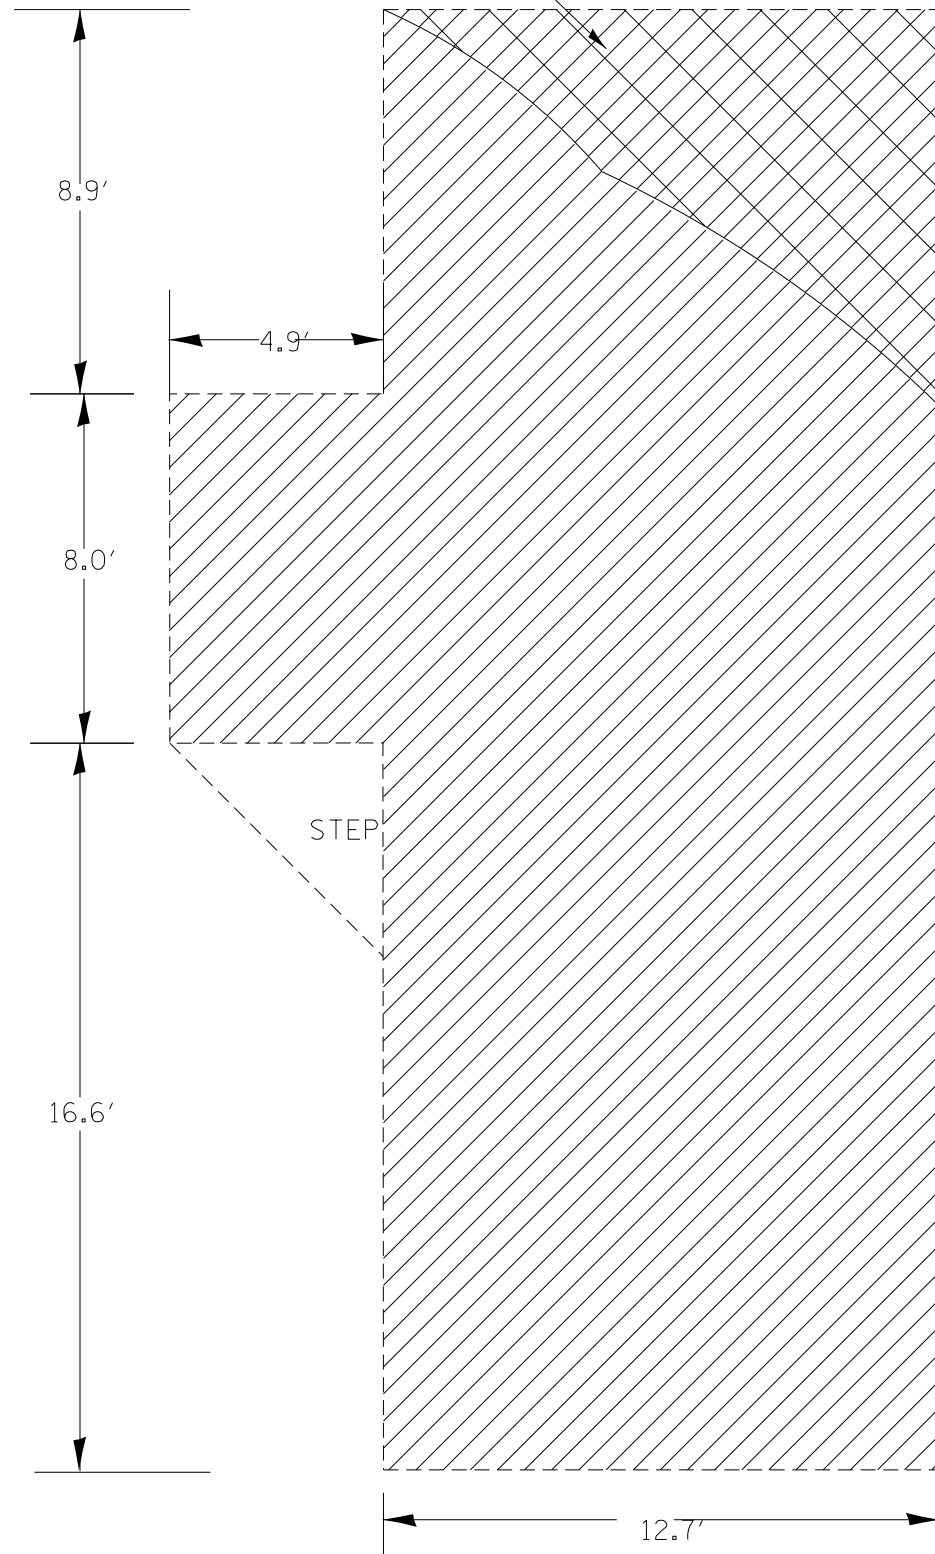


24.6'

SEE SCHEDULES FOR REMOVAL AND PROPOSED QUANTITIES

EXISTING

REMOVAL

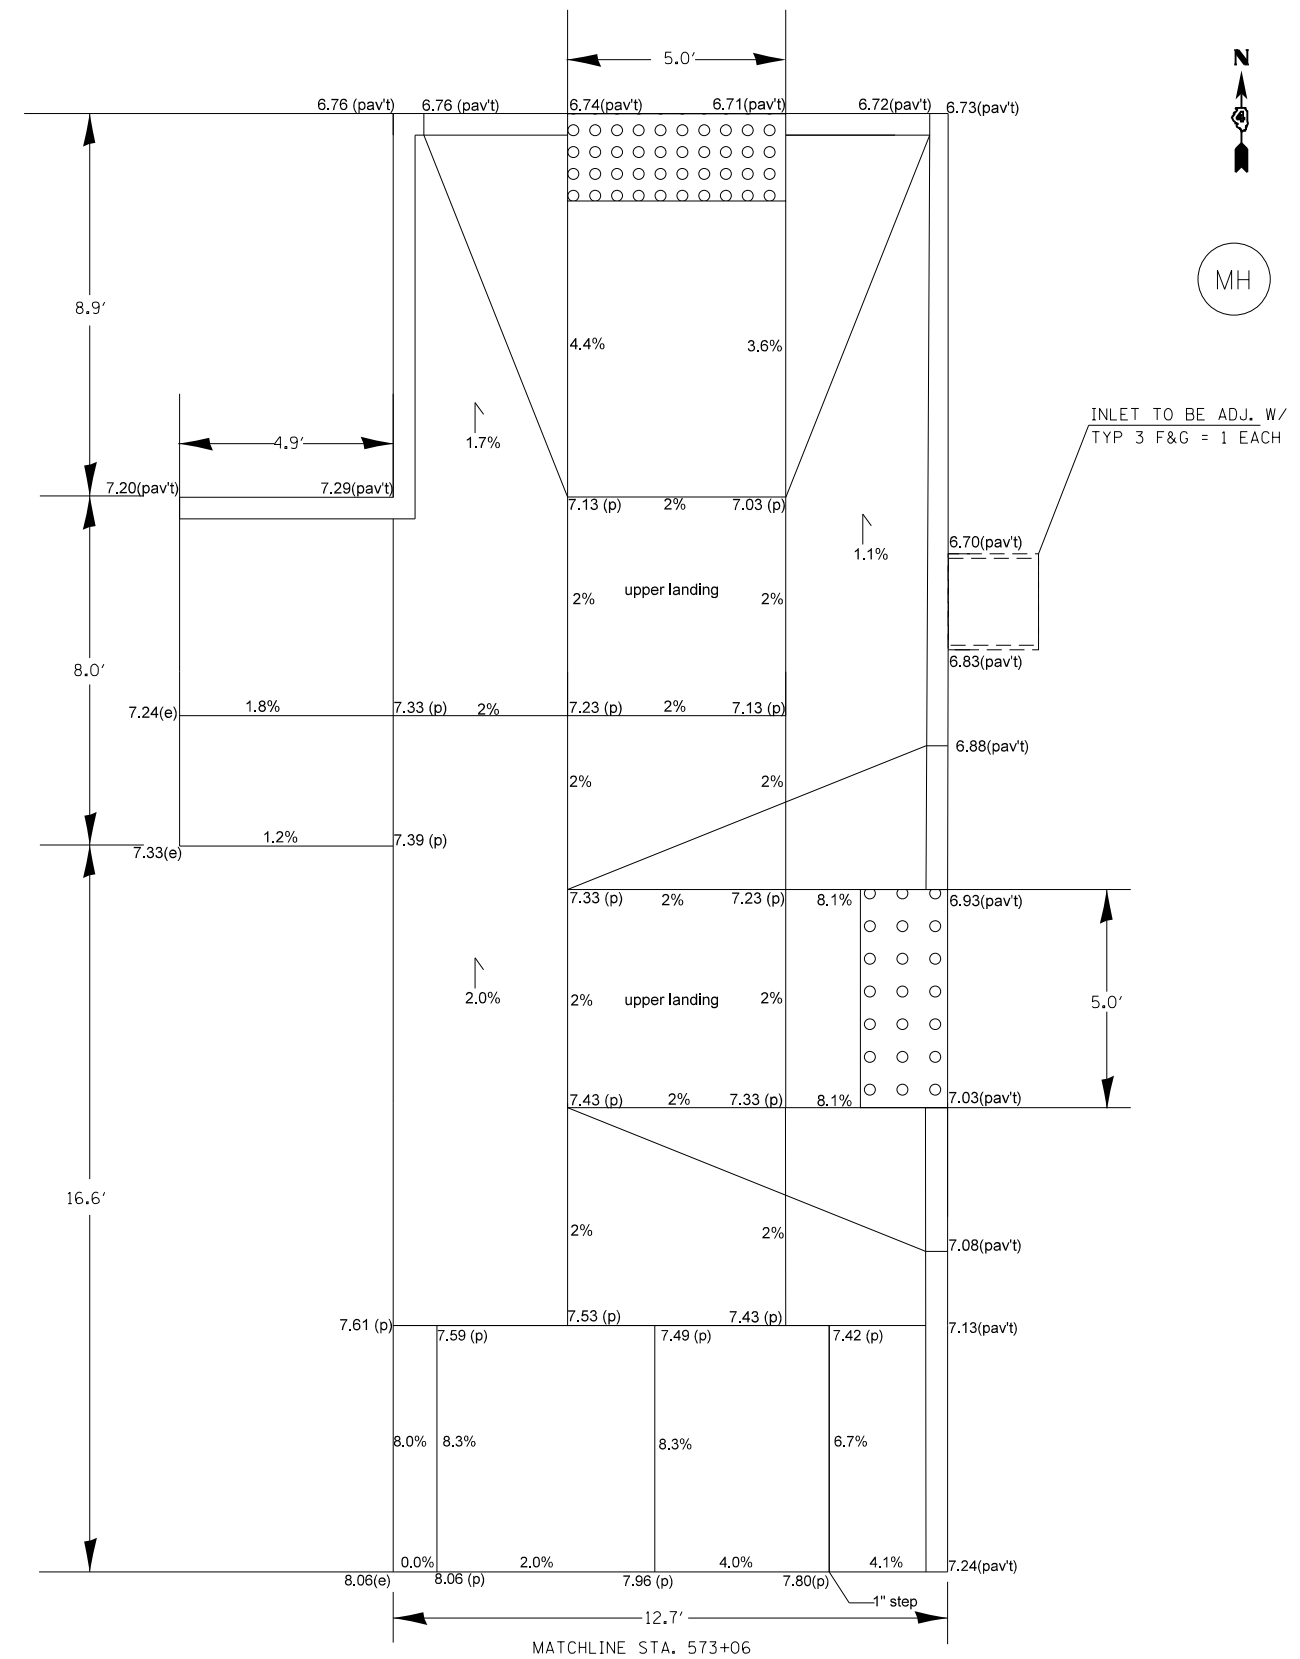

PROPOSED

DRAWING NOT TO SCALE

FILE NAME = 68982.dgn	USER NAME = aubreys	DESIGNED -	REVISED -
Default	PLOT SCALE = 40.0000' / in.	DRAWN -	REVISED -
	PLOT DATE = 3/21/2013	CHECKED -	REVISED -
		DATE -	REVISED -

STATE OF ILLINOIS  
DEPARTMENT OF TRANSPORTATION

SIDEWALK DETAILS (IL 117 AND TOPEKA ST., SOUTHWEST CORNER)

SCALE: SHEET 32 OF 51 SHEETS STA. 573+06

F.A.S. RTE. 2361	SECTION 101 RS-4; 102 RS-5	COUNTY MARSHALL	TOTAL SHEETS 51	SHEET NO. 32
CONTRACT NO. 68982				
ILLINOIS FED. AID PROJECT				