


ROUTE	SECTION	COUNTY	TOTAL SHEETS	SHEET NO.
CHI 1	***	FULTON	54	48
STA. 10+00		TO STA. 16+00		
FED. ROAD DIST. NO. ILLINOIS FED. AID PROJECT				
***16RS-2, 19RS-3 118BY & 168BY-118R, 168-1				

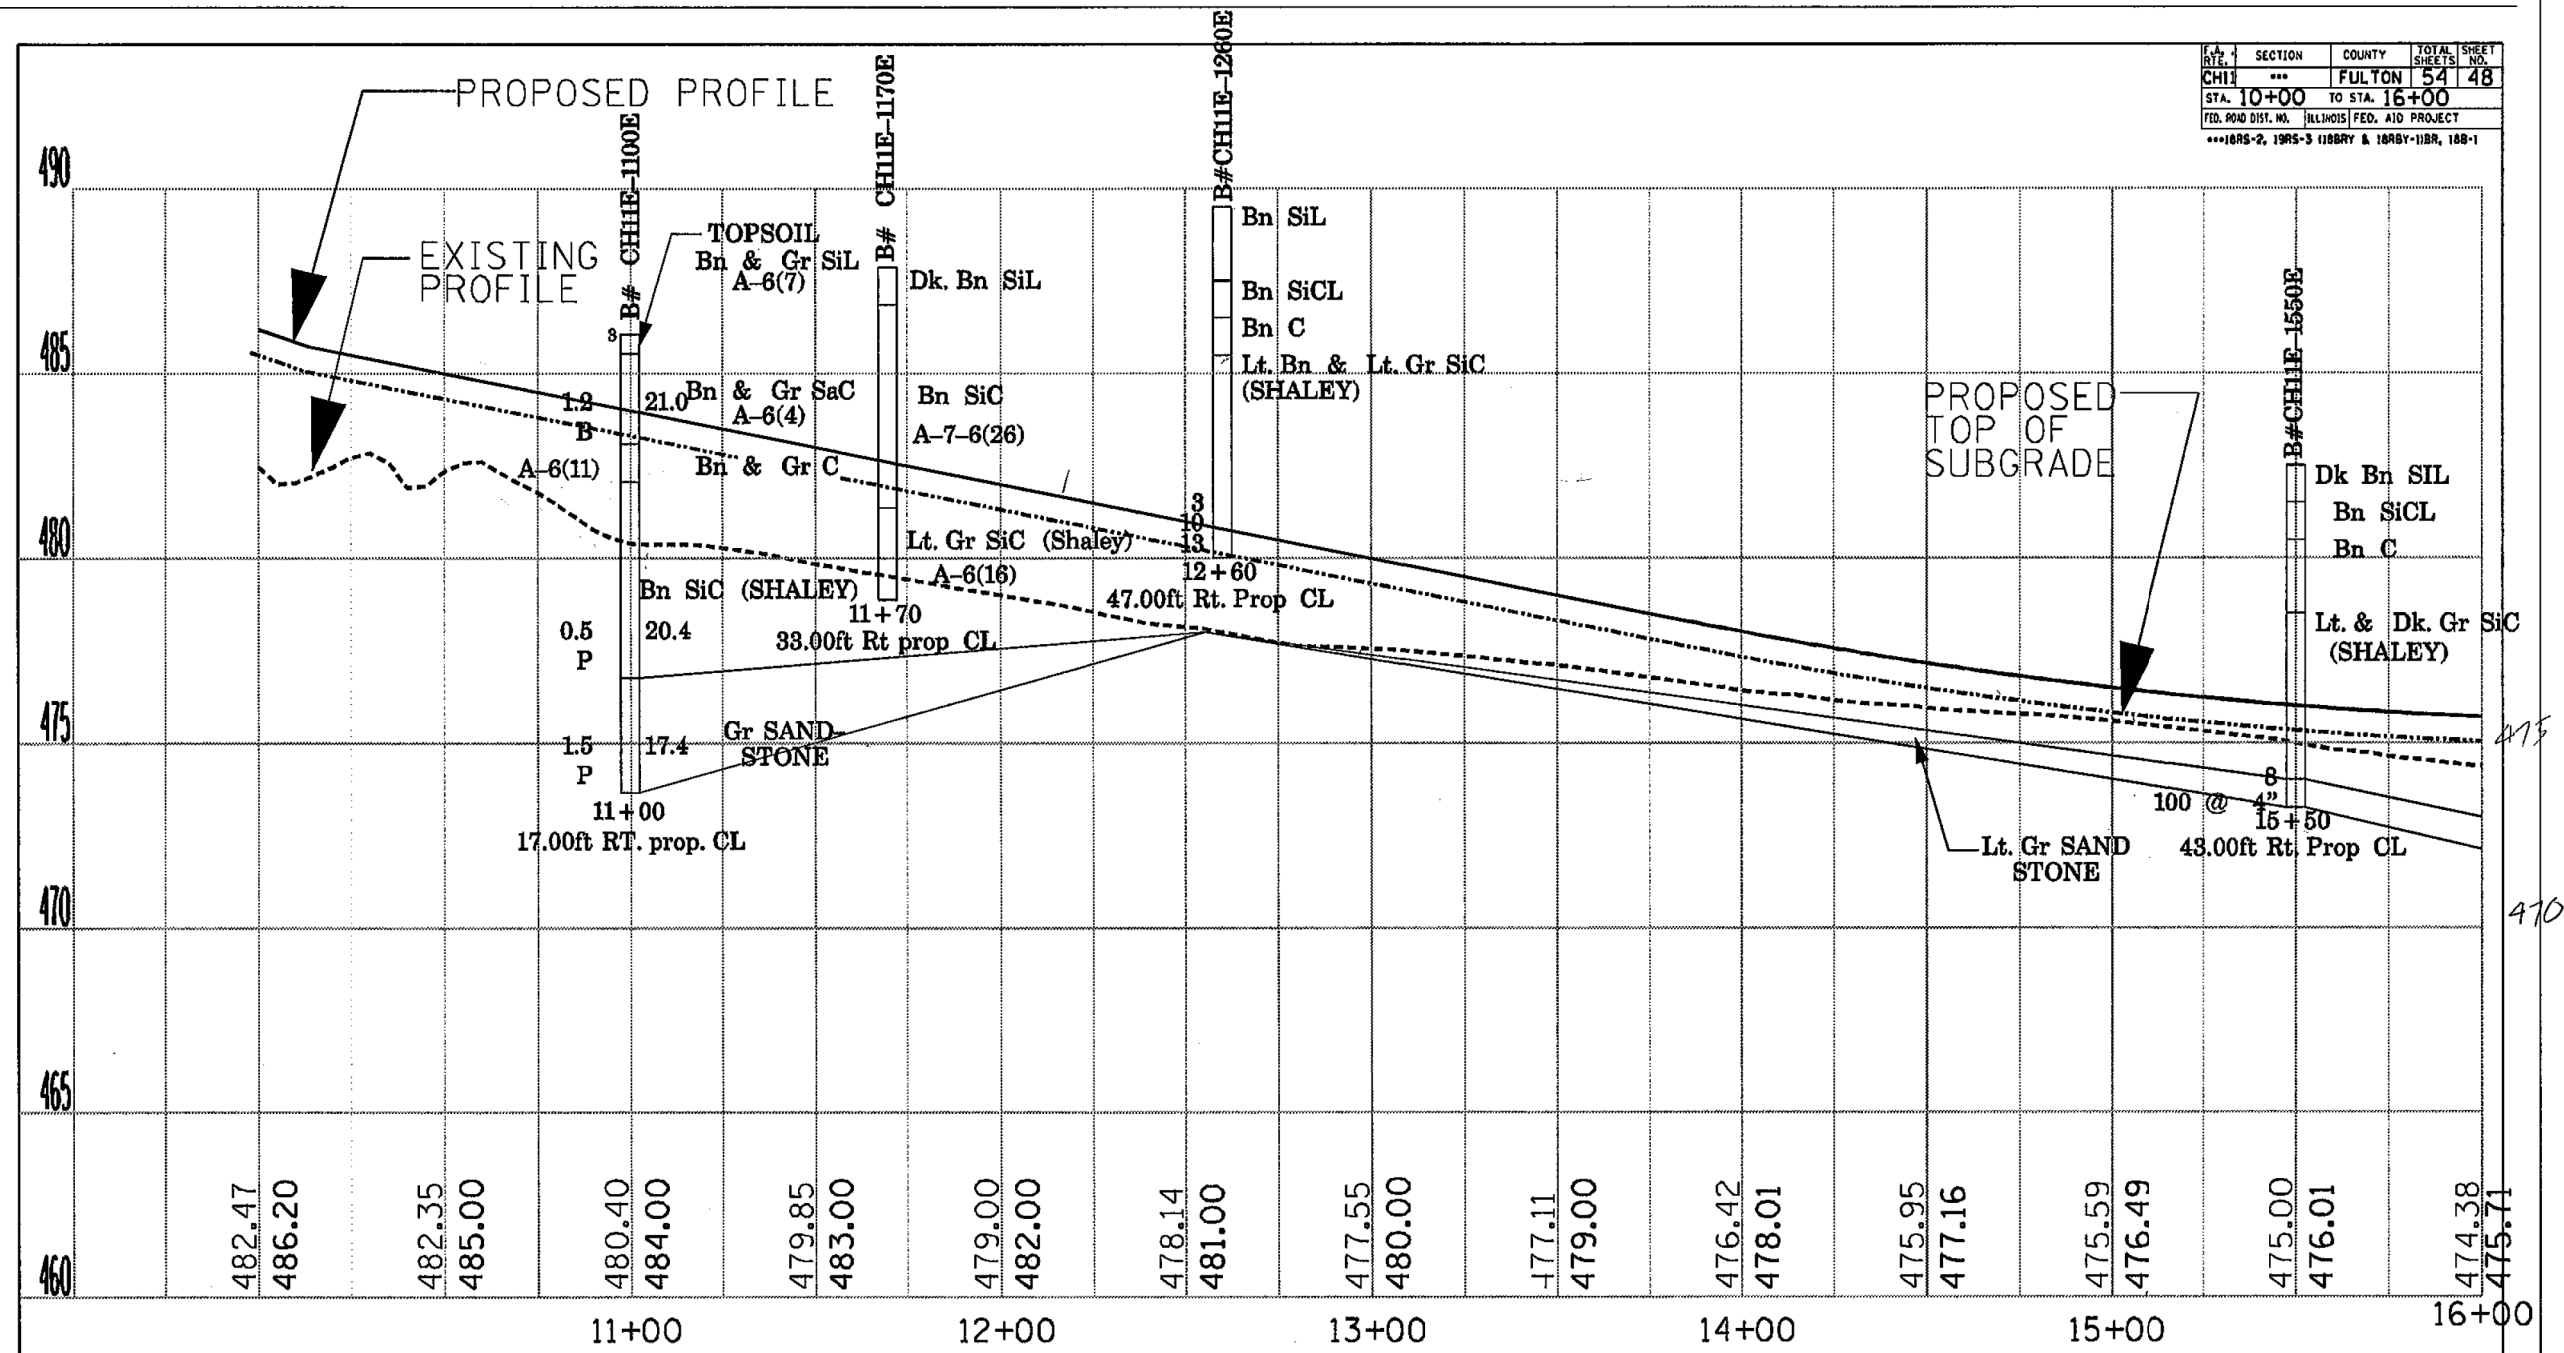

REVISIONS	
NAME	DATE

ILLINOIS DEPARTMENT OF TRANSPORTATION
**PROPOSED ROADWAY
 & SOIL PROFILES
 CH 11 EAST**

SCALE: VERT. DATE 12/13/02
 HORIZ. DRAWN BY
 CHECKED BY