


PROJECT SPECIFIC NOTE:
 THE UPPER FRENCH DRAIN HORIZONTAL AND VERTICAL LOCATION WILL BE DETERMINED BY THE LOCATION OF THE SANDSTONE OUTCROP. THE PLAN ELEVATIONS AND HORIZONTAL DISTANCE ARE APPROXIMATE ONLY

TS = 51.5 SQ FT
 C = 47.73 SQ FT
 F = 102.39 SQ FT

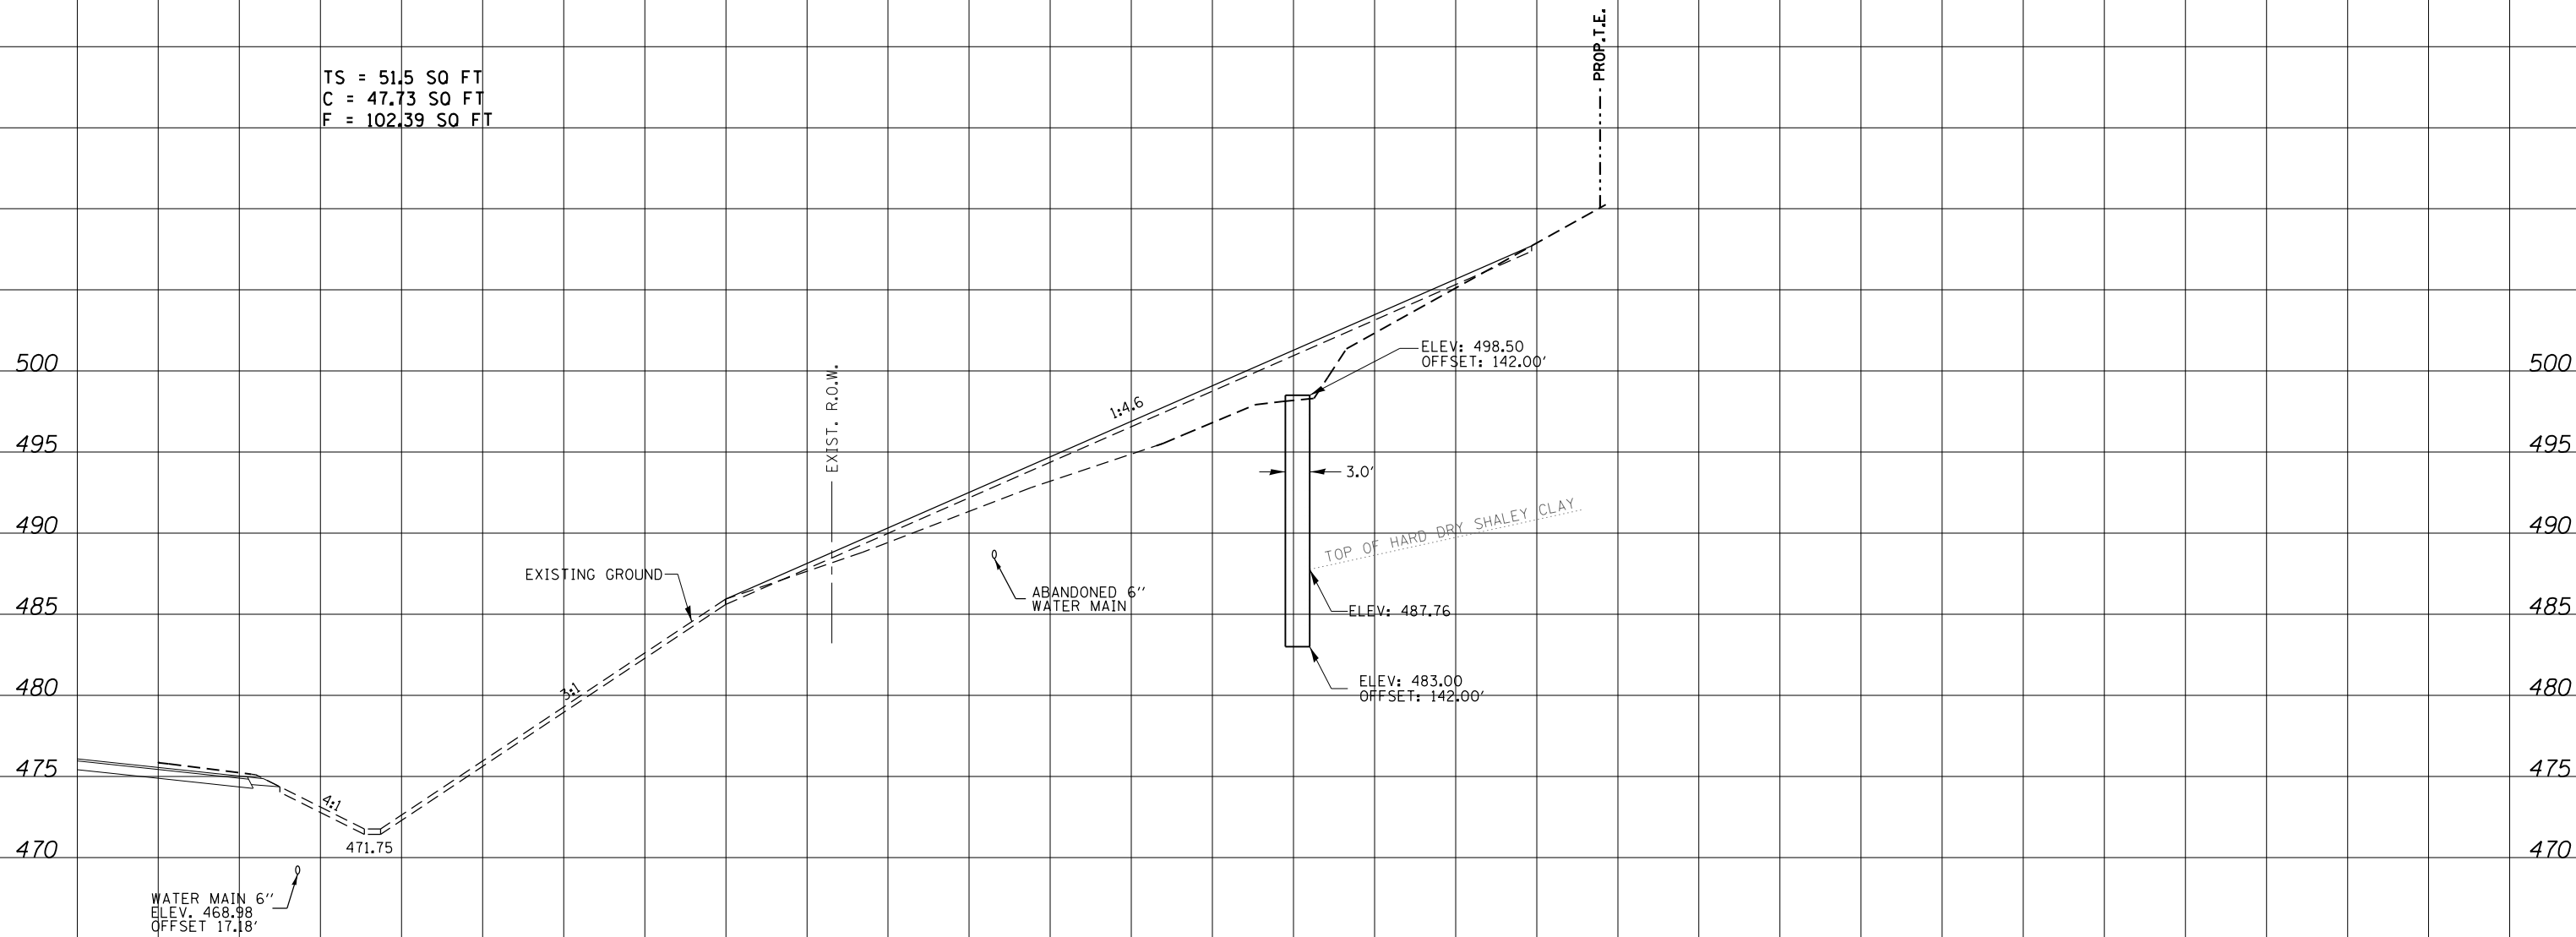

16 + 50.00

DATE	
BY	
SURVEYED	
PLOTTED	
TEMPLATE	
AREAS	
CHECKED	
NO.	

DATE	
BY	
SURVEYED	
PLOTTED	
TEMPLATE	
AREAS	
CHECKED	
NO.	

FILE NAME = US24DuncMillsSlide REVISED SHEET FILE .dgn

USER NAME = aubreys
 PLOT SCALE = 20.000' / in.
 PLOT DATE = 3/21/2013

DESIGNED -
 DRAWN -
 CHECKED -
 DATE -

REVISED -
 REVISED -
 REVISED -
 REVISED -

STATE OF ILLINOIS
 DEPARTMENT OF TRANSPORTATION

COUNTY HIGHWAY 11
 CROSS SECTIONS

SCALE: SHEET OF SHEETS STA. 16+50.00 TO STA. 16+50.00

F.A.P. RTE.	SECTION	COUNTY	TOTAL SHEETS	SHEET NO.
317	(18)I	FULTON	47	46
CONTRACT NO. 68A25				
ILLINOIS FED. AID PROJECT				