



PLAN	SURVEYED	BY	DATE
	PLOTTED		
	ALIGNED		
	CHECKED		
	FILE NAME		
	NO.		

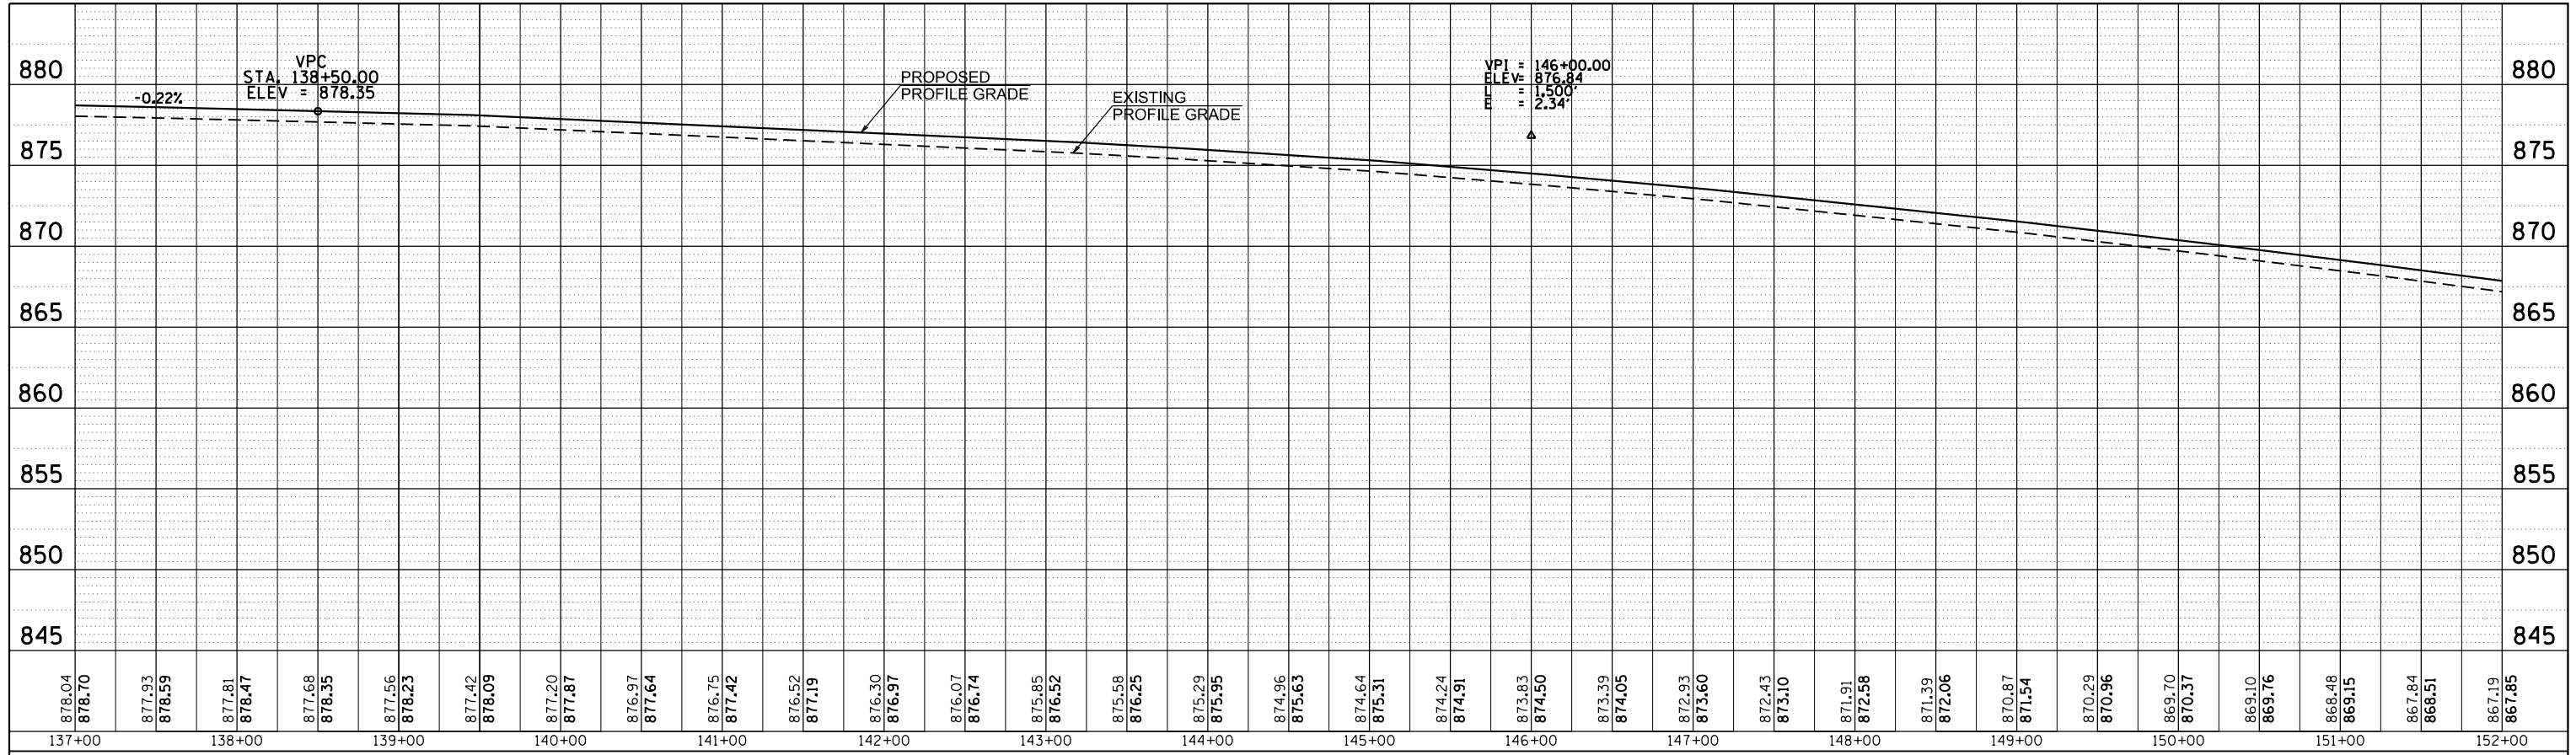

PROFILE	SURVEYED	BY	DATE
	PLOTTED		
	GRADES CHECKED		
	STRUCTURE		
	NOTATIONS		
	CHKD		
	NO.		

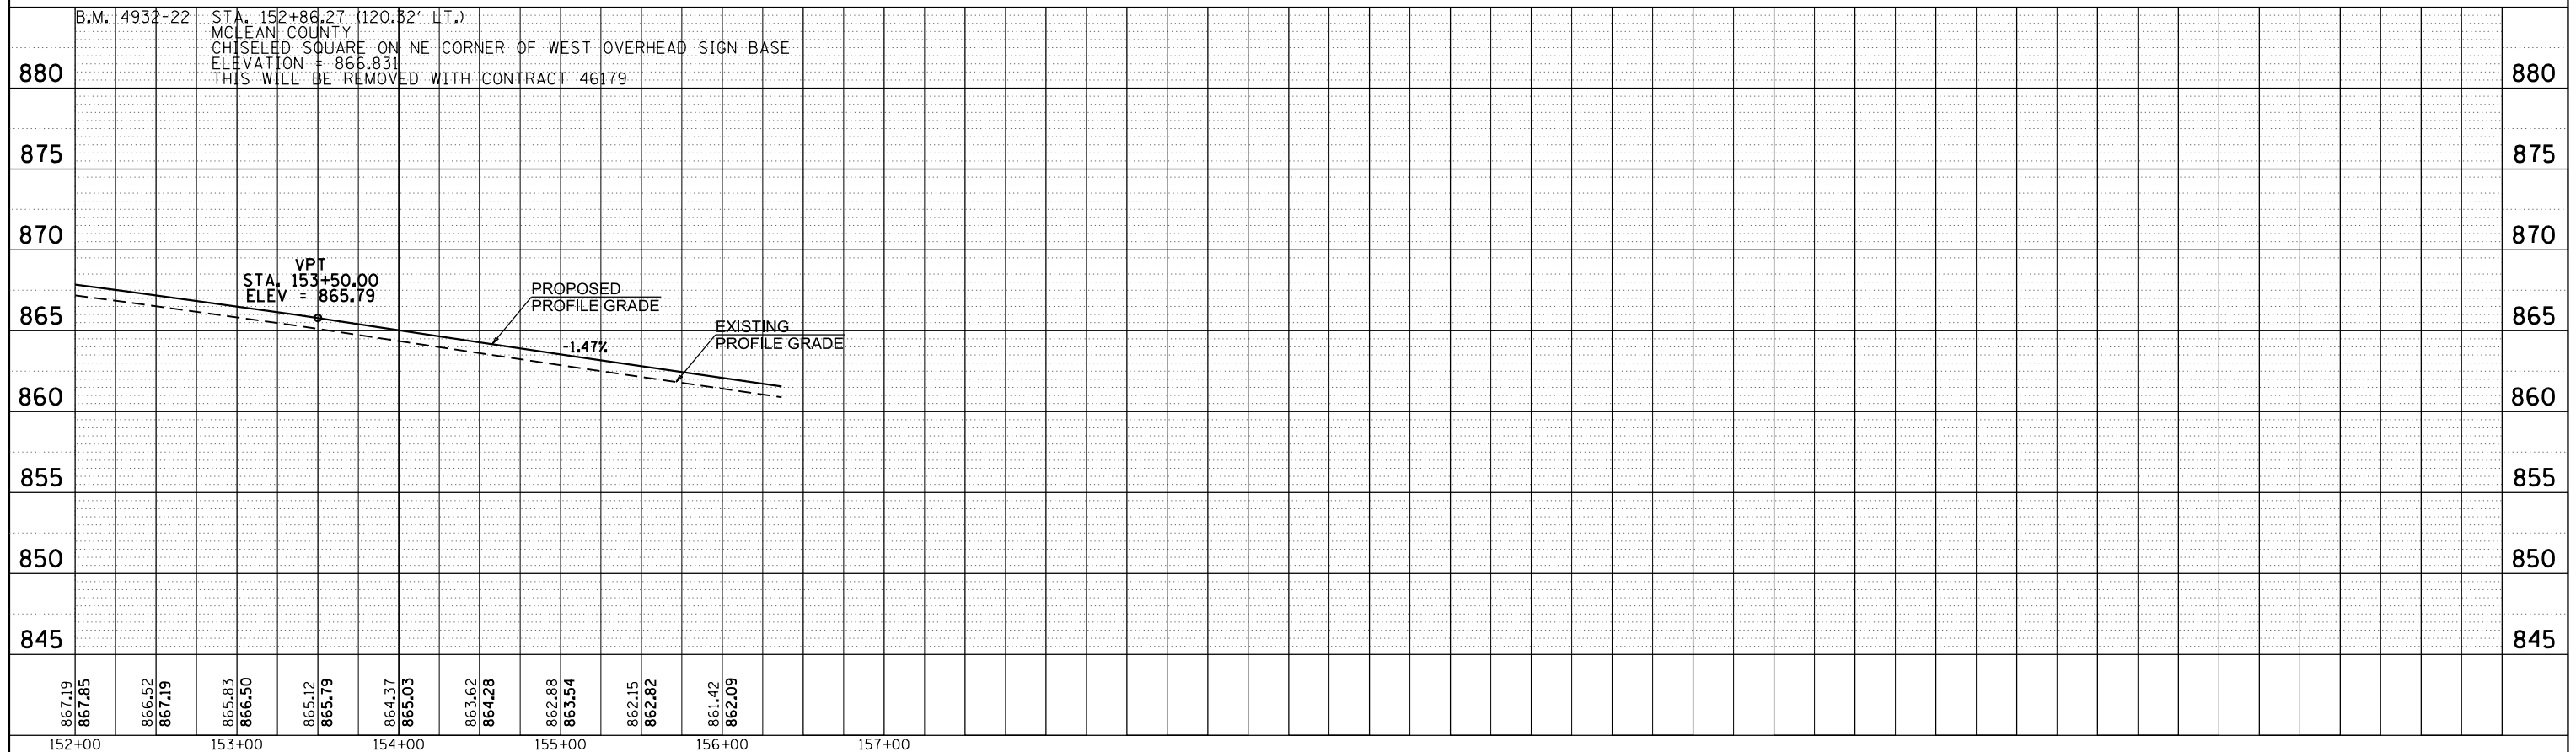

FILE NAME =	USER NAME = hoganbj	DESIGNED -	REVISED -
c:\pwork\pwork\hoganbj\d0339150\0570634-sht-prof.dgn		DRAWN -	REVISED -
PLOT SCALE = 100.0000' / 1in.		CHECKED -	REVISED -
Default	PLOT DATE = 3/13/2013	DATE -	REVISED -

**STATE OF ILLINOIS  
DEPARTMENT OF TRANSPORTATION**

<b>I-39 CL PROFILE SB RAMP</b>	
SCALE:	SHEET 3 OF 3 SHEETS STA. 137+00.00 TO STA. 156+36.57

F.A.I. RTE.	SECTION	COUNTY	TOTAL SHEETS	SHEET NO.
39	57(2,3)RS(SB)	McLean	140	39
CONTRACT NO. 70634			ILLINOIS FED. AID PROJECT	