



## DETAIL FOR I-39 BUTT JOINTS AND PAVING TRANSITIONS

(A) SOUTHBOUND (B)  
 BEGINNING OF PROJECT STATION 77+50.00 TO STATION 92+28.00

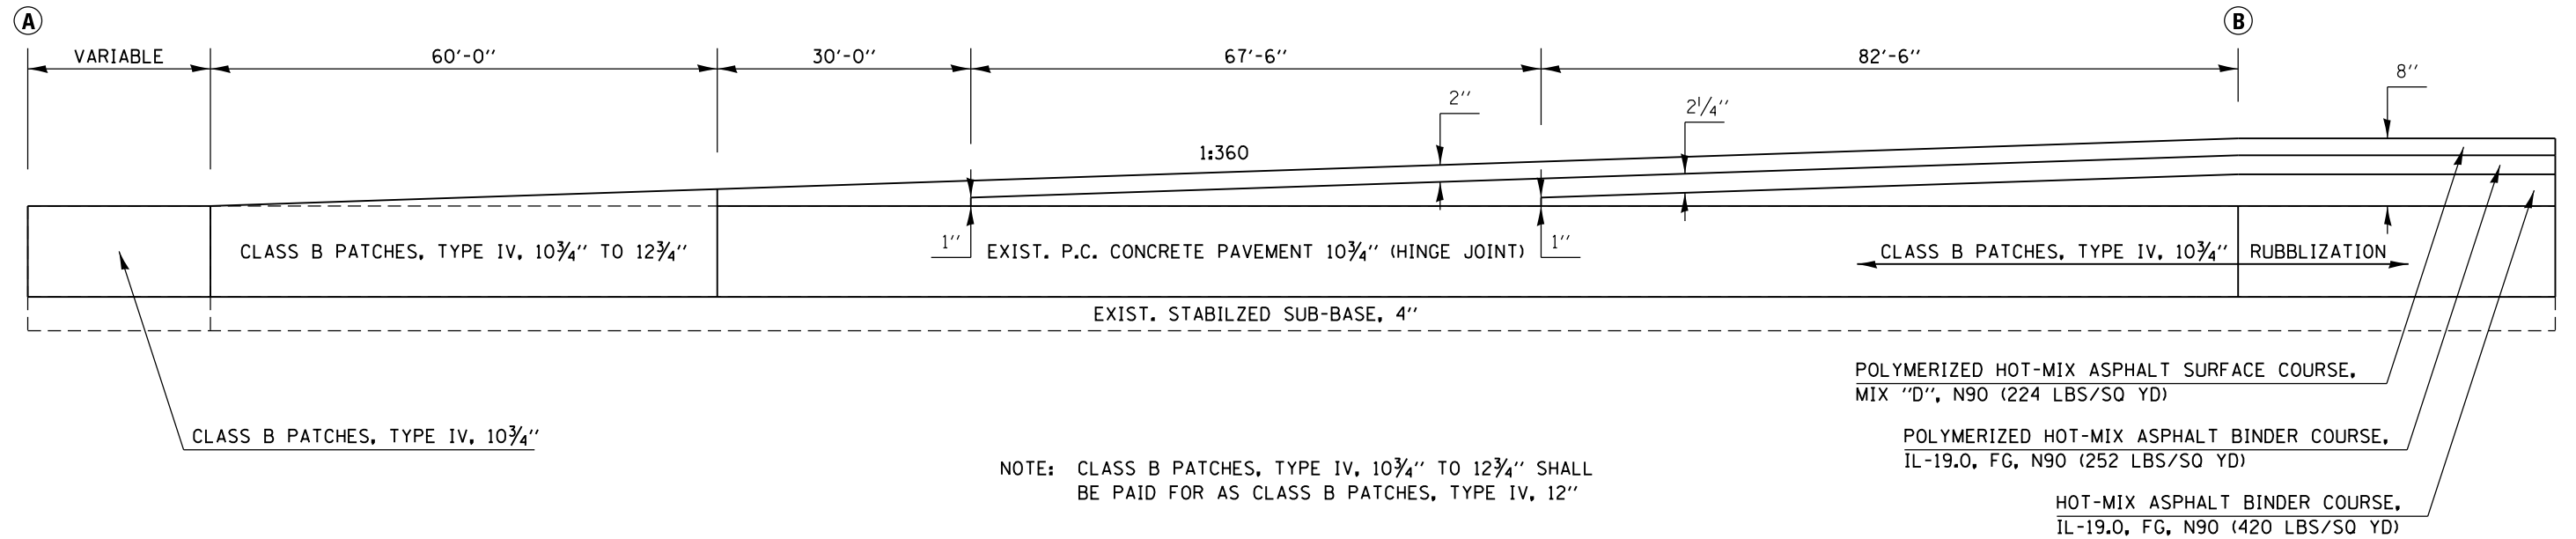

## DETAIL FOR I-39 SHOULDER BUTT JOINTS AND PAVING TRANSITIONS

(A) SOUTHBOUND (B)  
 BEGINNING OF PROJECT STATION 77+50.00 TO STATION 92+28.00

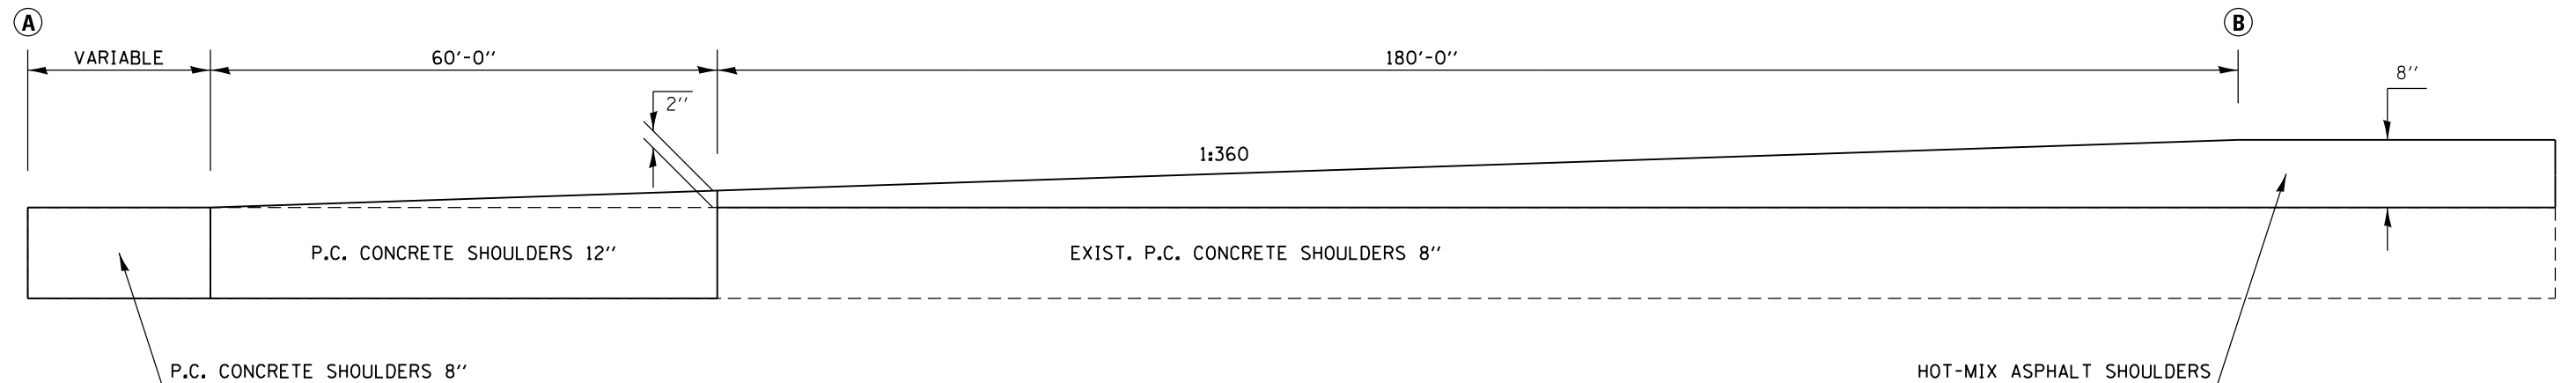

FILE NAME =	USER NAME = hogenbj	DESIGNED - AJB	REVISED -	<b>STATE OF ILLINOIS DEPARTMENT OF TRANSPORTATION</b>	<b>MILLING AND PAVING TRANSITION DETAILS</b>			F.A.I. RTE.	SECTION	COUNTY	TOTAL SHEETS	SHEET NO.
		DRAWN - AJB 6/21/2012	REVISED -					39	57(2,3)RS(SB)	McLean	140	43
		PLOT SCALE = 40.0000' / in.	CHECKED -					CONTRACT NO. 70634				
		PLOT DATE = 3/13/2013	DATE -			SCALE:	SHEET NO. 1 OF 6 SHEETS	STA.	TO STA.	ILLINOIS FED. AID PROJECT		