



DETAIL FOR I-39 PAVING TRANSITIONS UNDER S.N. 057-0213

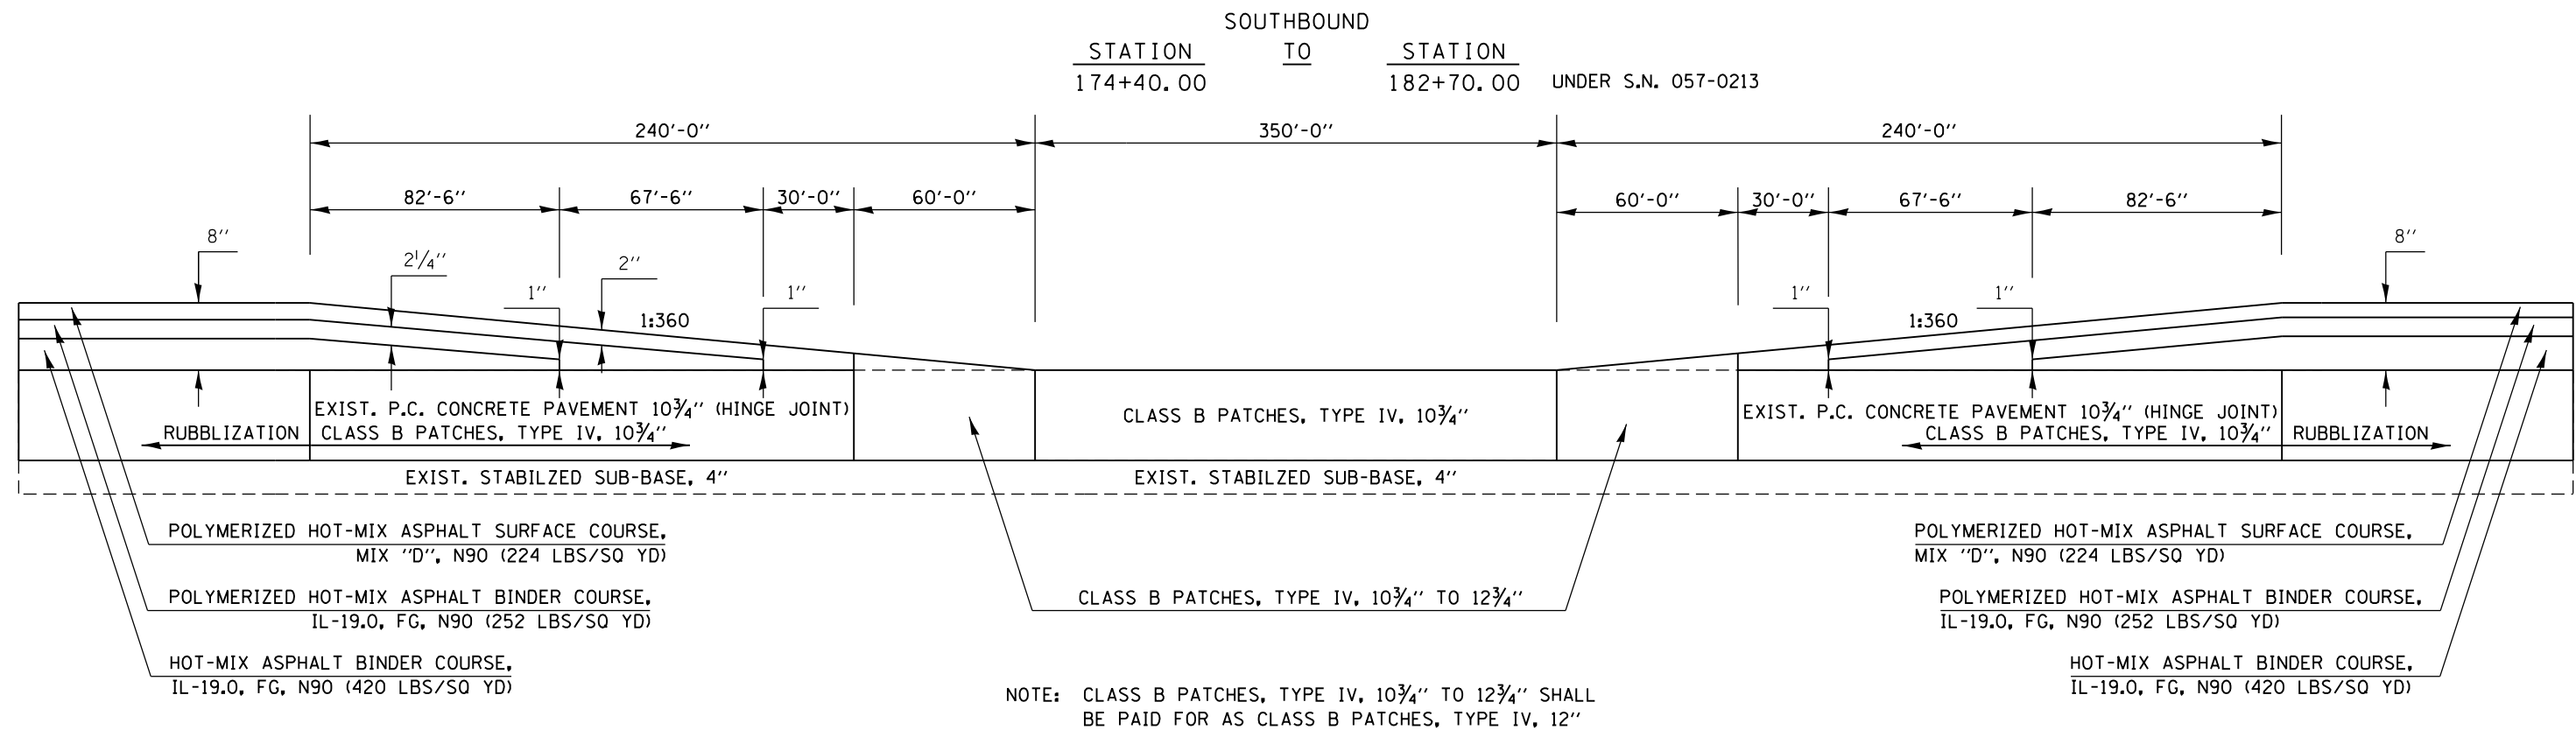

DETAIL FOR I-39 SHOULDER PAVING TRANSITIONS UNDER S.N. 057-0213

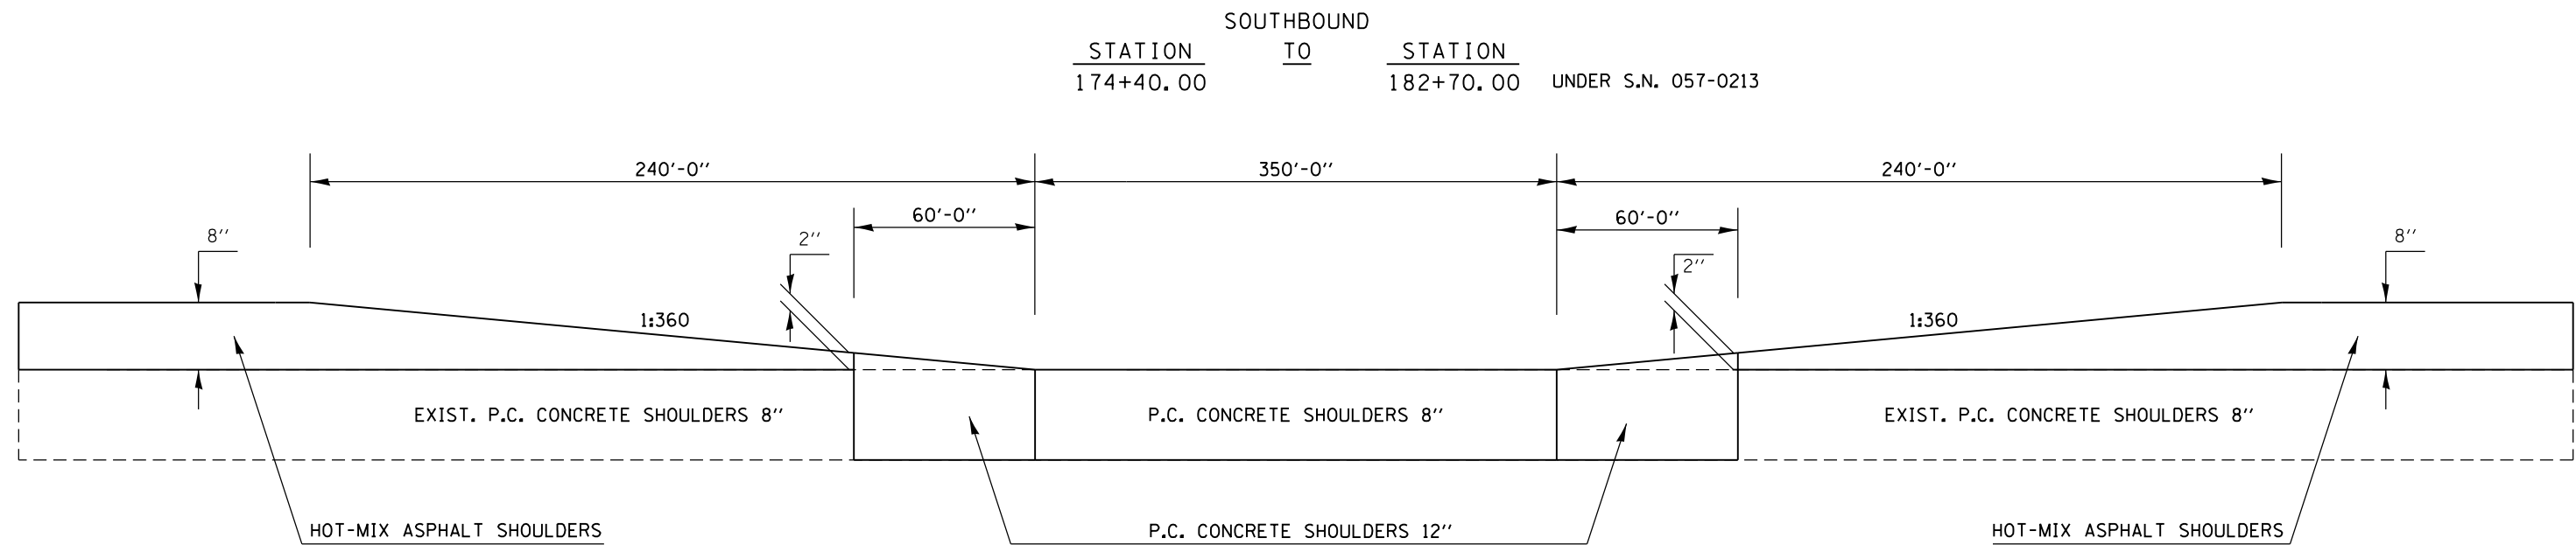

FILE NAME =	USER NAME = hogenbj	DESIGNED - AJB	REVISED -	STATE OF ILLINOIS DEPARTMENT OF TRANSPORTATION	MILLING AND PAVING TRANSITION DETAILS	F.A.I. RTE.	SECTION	COUNTY	TOTAL SHEETS	SHEET NO.	
	et:\pwork\pwork\hogenbj\d0339150\0570634-SHT-DETAILS.dgn	DRAWN - AJB 6/21/2012	REVISED -			39	57(2,3)RS(SB)	McLean	140	46	
	PLOT SCALE = 40.0000' / in.	CHECKED -	REVISED -			CONTRACT NO. 70634					
	PLOT DATE = 3/13/2013	DATE -	REVISED -			ILLINOIS FED. AID PROJECT					
				SCALE:	SHEET NO. 4 OF 6 SHEETS	STA.	TO STA.				