



DETAIL FOR I-39 PATCHING AND PAVING TRANSITIONS UNDER S.N. 057-0212

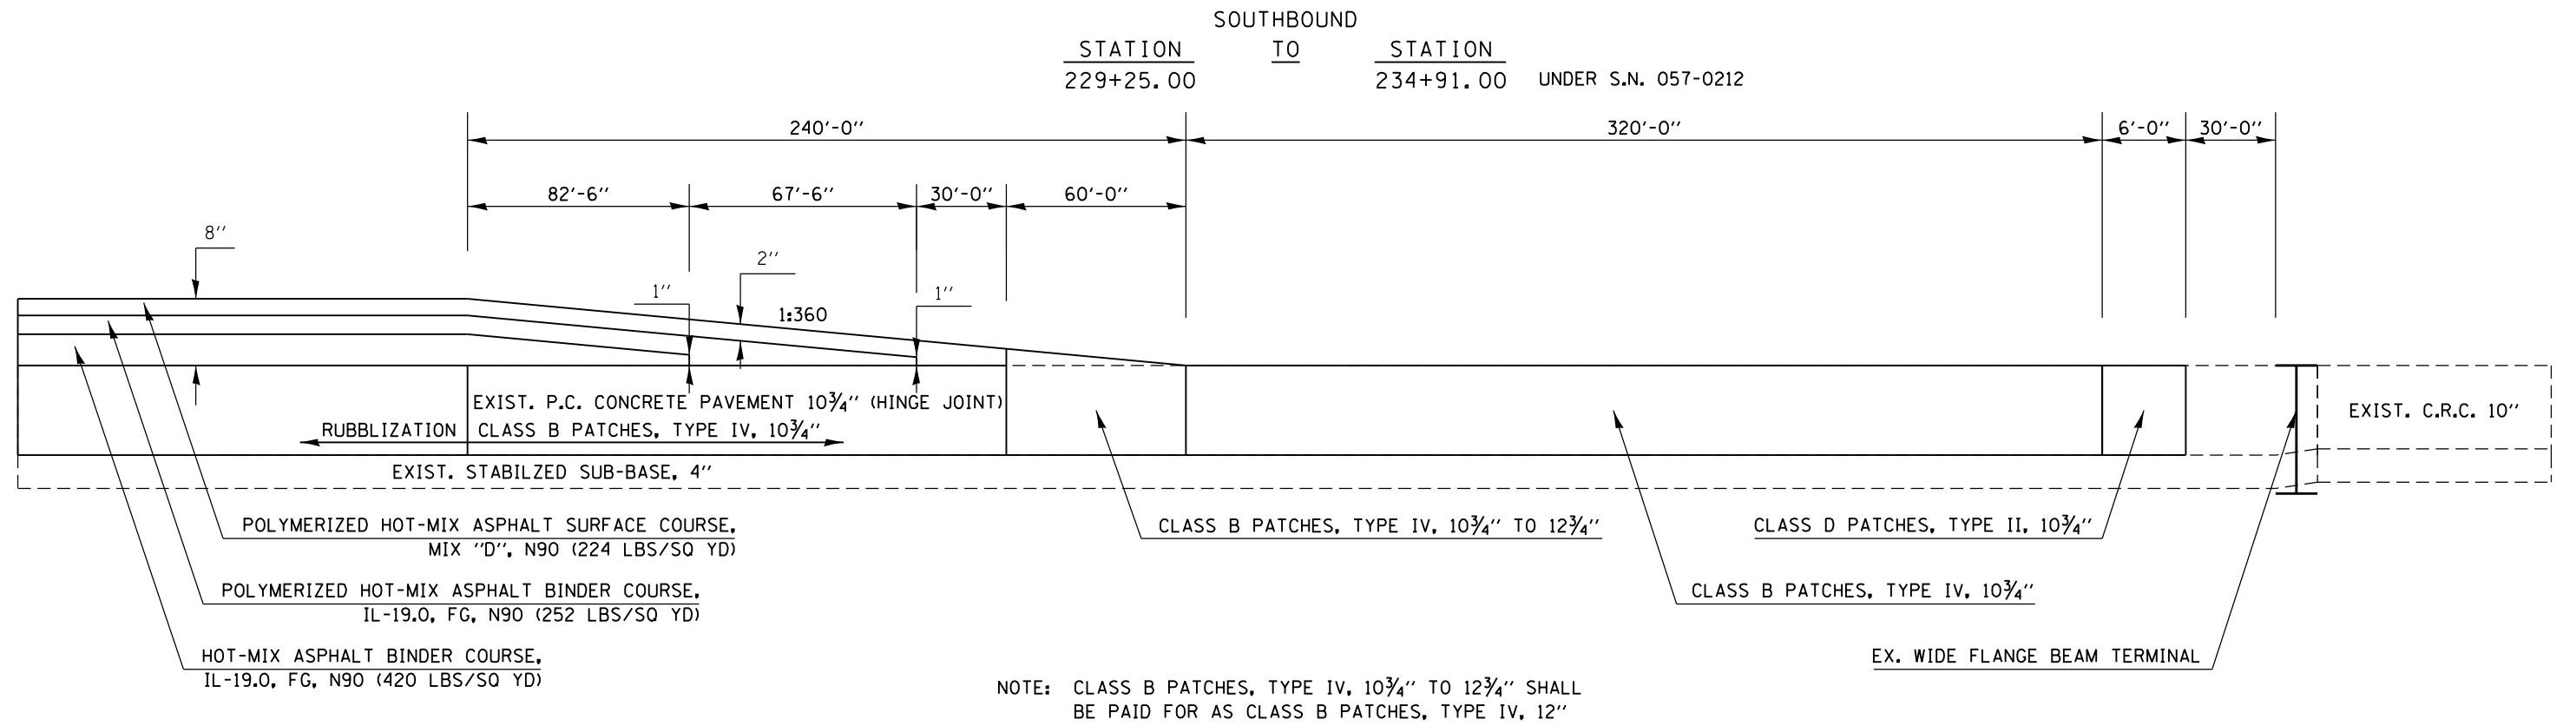

DETAIL FOR I-39 SHOULDER PATCHING AND PAVING TRANSITIONS UNDER S.N. 057-0212

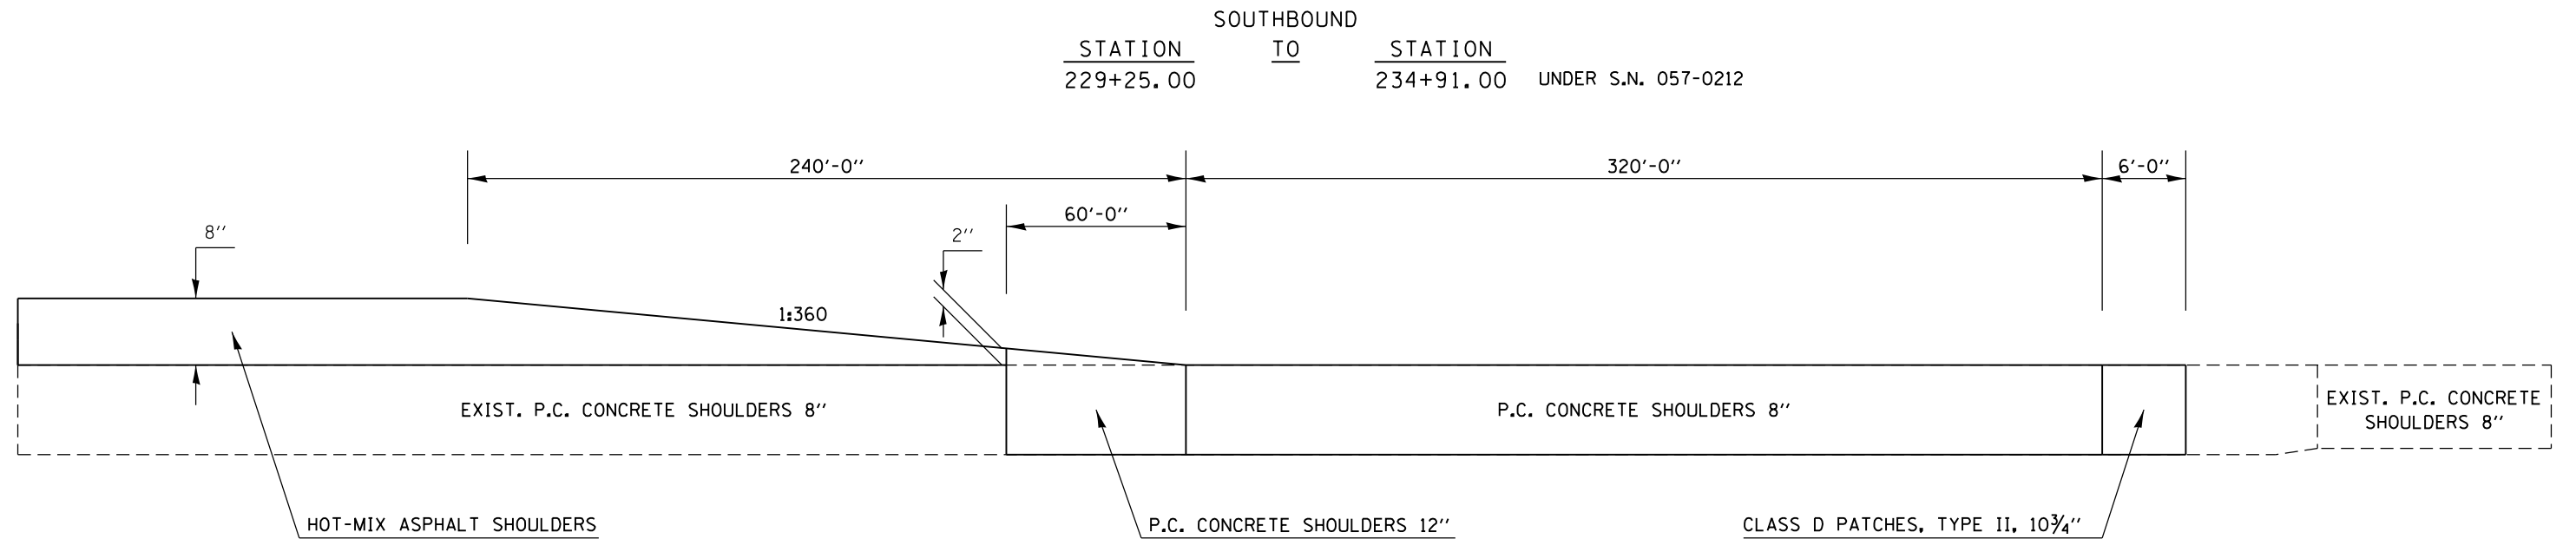

FILE NAME =	USER NAME = hogenbj	DESIGNED - AJB	REVISED -	STATE OF ILLINOIS DEPARTMENT OF TRANSPORTATION	MILLING AND PAVING TRANSITION DETAILS	F.A.I. RTE. 39	SECTION 57(2,3)RS(SB)	COUNTY McLean	TOTAL SHEETS 140	SHEET NO. 47		
et:\pwork\pwork\hogenbj\d0339150\0570634-SHT-DETAILS.dgn	DRAWN - AJB 6/21/2012	CHECKED -	REVISED -			SCALE:	SHEET NO. 5 OF 6 SHEETS	STA.	TO STA.	CONTRACT NO. 70634		
PLOT SCALE = 40.0000' / in.	DATE -	REVISED -	REVISED -			ILLINOIS FED. AID PROJECT						
PLOT DATE = 3/13/2013	DATE -	REVISED -	REVISED -									