


DATE	
BY	
FINAL SURVEY	
SURVEYED	
NOTE BOOK	
NO.	
PLOTTED	
TEMPLATE	
AREAS	
CHECKED	

DATE	
BY	
ORIGINAL SURVEY	
SURVEYED	
NOTE BOOK	
NO.	
PLOTTED	
TEMPLATE	
AREAS	
CHECKED	

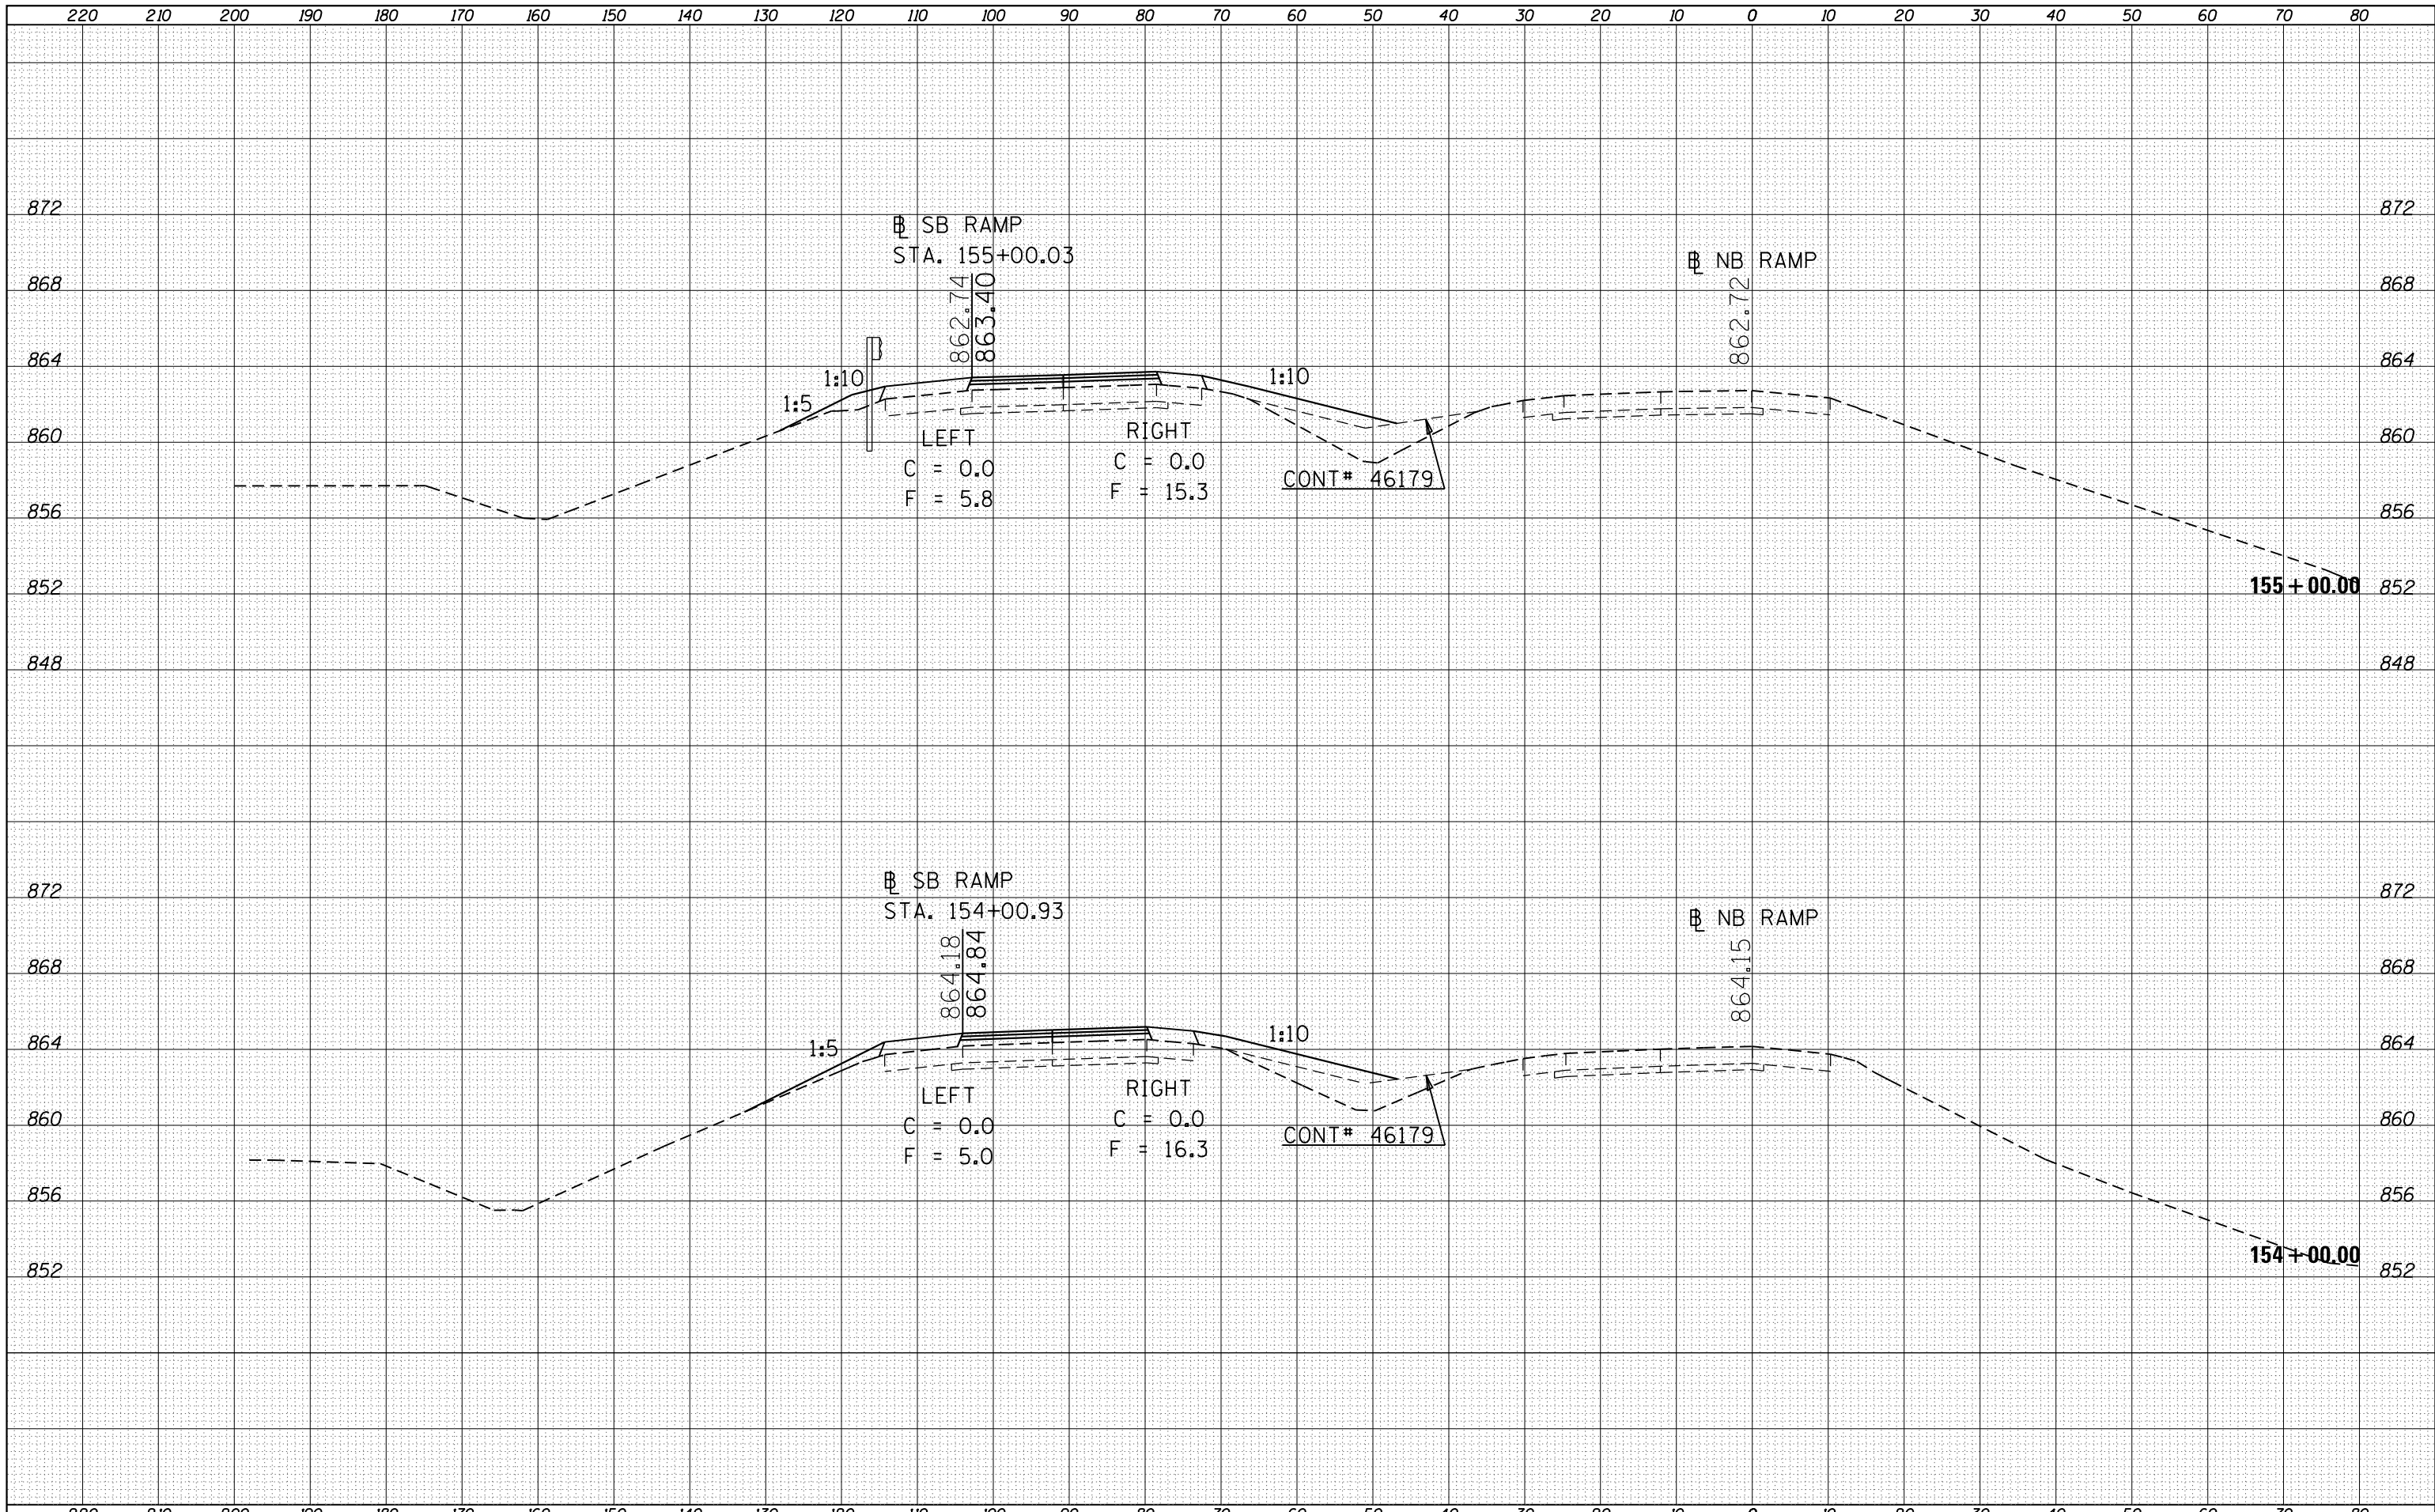

FILE NAME =
 c:\pw\work\pwidot\hogenbj\d0339150\0570634-SHT

USER NAME = hogenbj
 XS-NB-139_Location.Ldgn
 PLOT SCALE = 20.0000' / in.
 PLOT DATE = 3/13/2013

DESIGNED -
 DRAWN -
 CHECKED -
 DATE -

REVISED -
 REVISED -
 REVISED -
 REVISED -

**STATE OF ILLINOIS
 DEPARTMENT OF TRANSPORTATION**

**CROSS SECTIONS
 SOUTH BOUND RAMP**
 SCALE: SHEET 39 OF 40 SHEETS STA. 154+00 TO STA. 155+00

F.A.I. RTE.	SECTION	COUNTY	TOTAL SHEETS	SHEET NO.
39	57(2,3)RS(SB)	McLean	140	94
CONTRACT NO. 70634			ILLINOIS FED. AID PROJECT	