



DATE
BY
SURVEYED
PLOTTED
TEMPLATE
AREAS CHECKED
FINAL SURVEY NOTE BOOK NO.

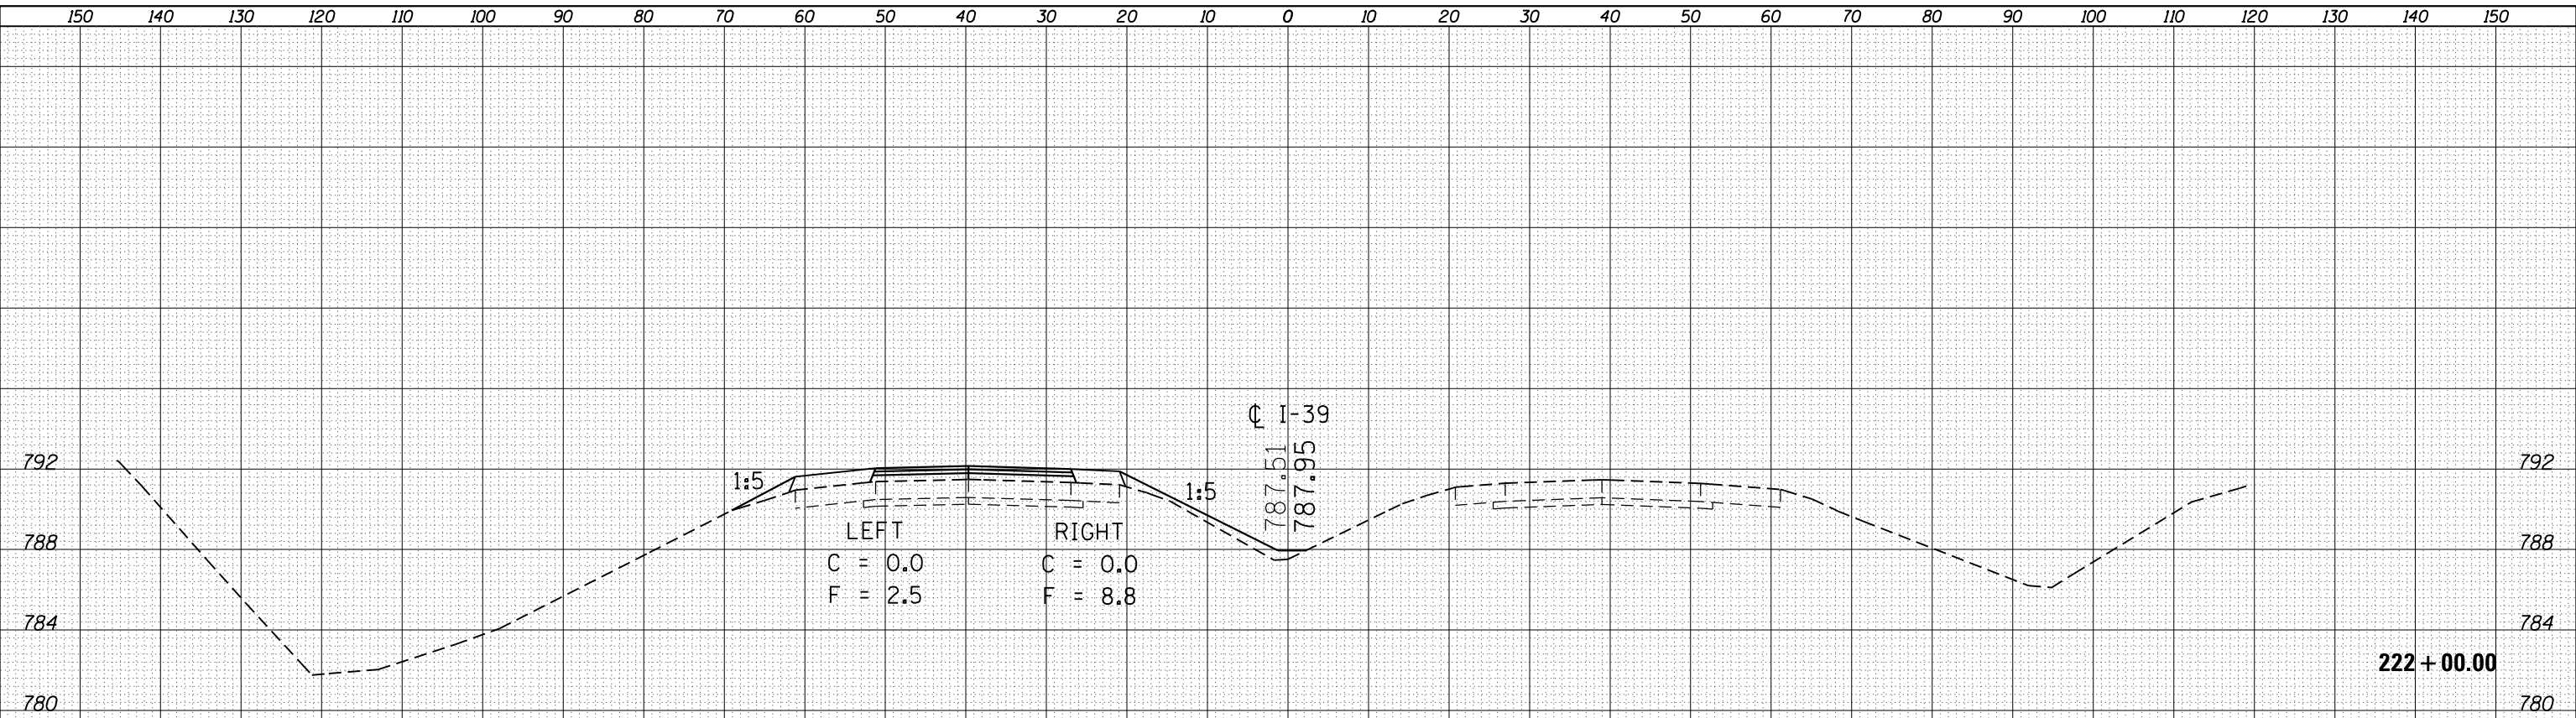

DATE
BY
SURVEYED
PLOTTED
TEMPLATE
AREAS CHECKED
ORIGINAL SURVEY NOTE BOOK NO.

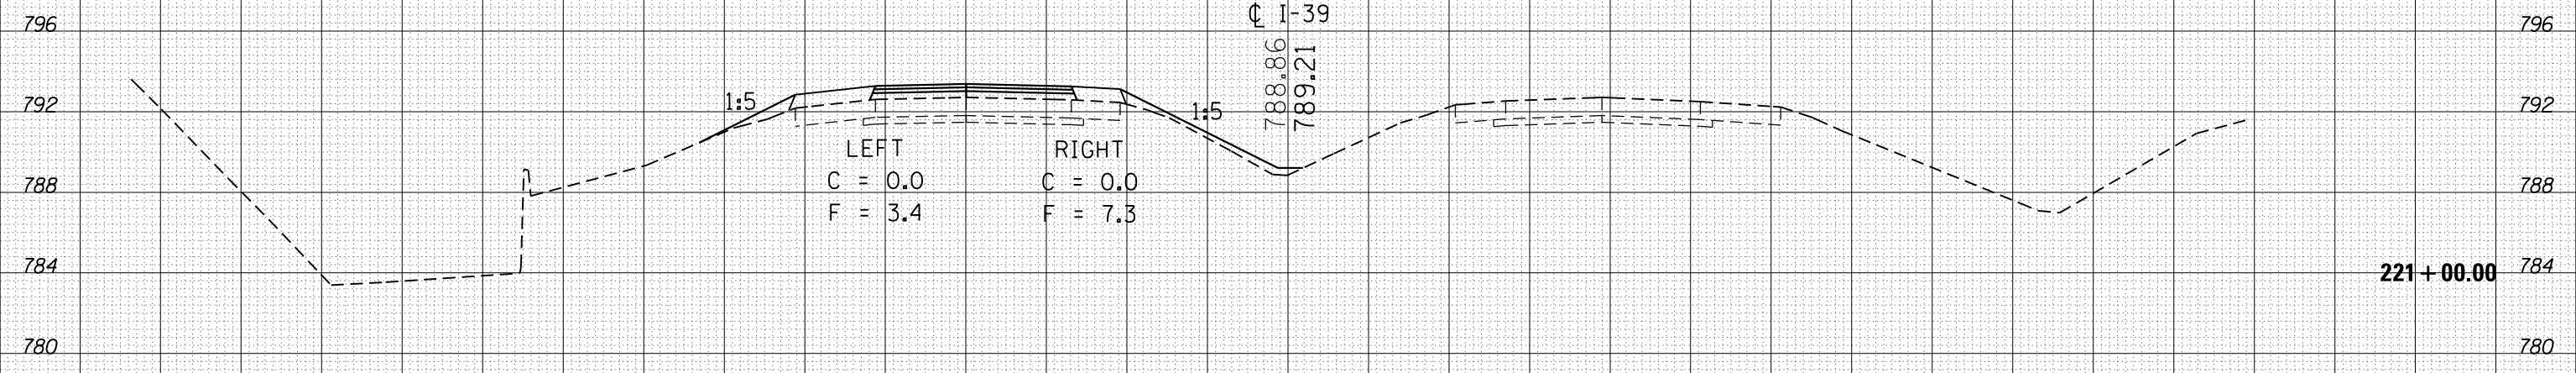

FILE NAME =	USER NAME = hoganbj	DESIGNED -	REVISIED -	STATE OF ILLINOIS DEPARTMENT OF TRANSPORTATION CROSS SECTIONS <b>I-39</b>				F.A.I. RTE.	SECTION	COUNTY	TOTAL SHEETS	SHEET NO.
es:\pw_work\pwidot\hoganbj\d0339150\0570634-SHT	X5-139_Location.dgn	DRAWN -	REVISIED -					39	57(2,3)RS(SB)	McLean	140	128
Default	PLOT SCALE = 20.0000' / in.	CHECKED -	REVISIED -					CONTRACT NO. 70634				
	PLOT DATE = 3/13/2013	DATE -	REVISIED -					ILLINOIS FED. AID PROJECT				
				SCALE:	SHEET 33 OF 40 SHEETS				STA. 221+00 TO STA. 222+00			