


EXISTING DECK CROSS SECTION (CH 50)


STA. 20+05.84 TO STA. 22+89.20
SN 010-0157

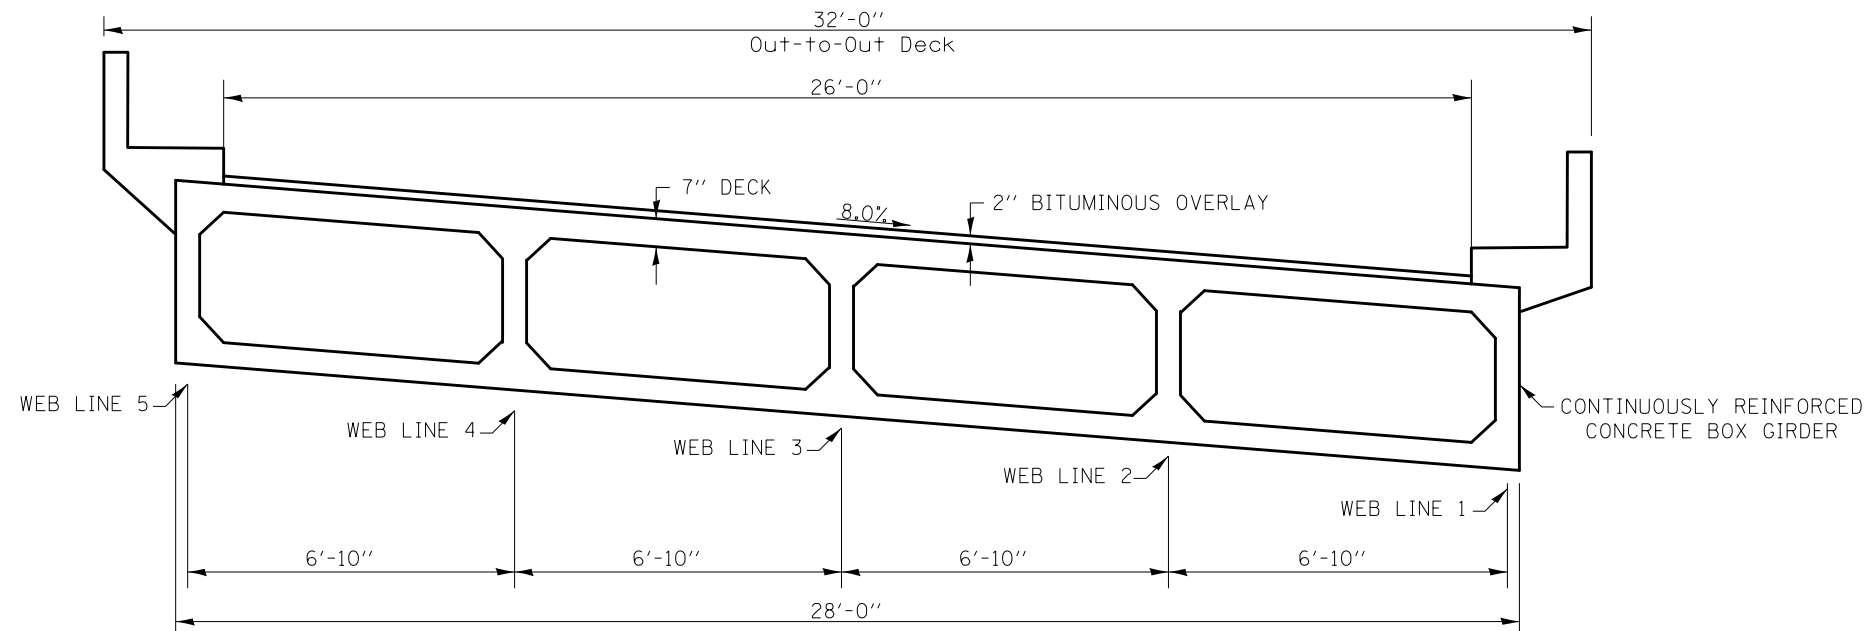

A PROPOSED DECK CROSS SECTION (CH 50)

Ⓔ STA. 19+78.38 TO STA. 20+08.38 Ⓕ
Ⓖ STA. 22+65.96 TO STA. 23+05.98 Ⓖ
THRU SN 010-0289 - LOOKING UPSTATION

SEE STRUCTURE PLANS FOR:
STA. 19+48.38 TO STA. 19+78.38
STA. 23+05.38 TO STA. 23+35.38

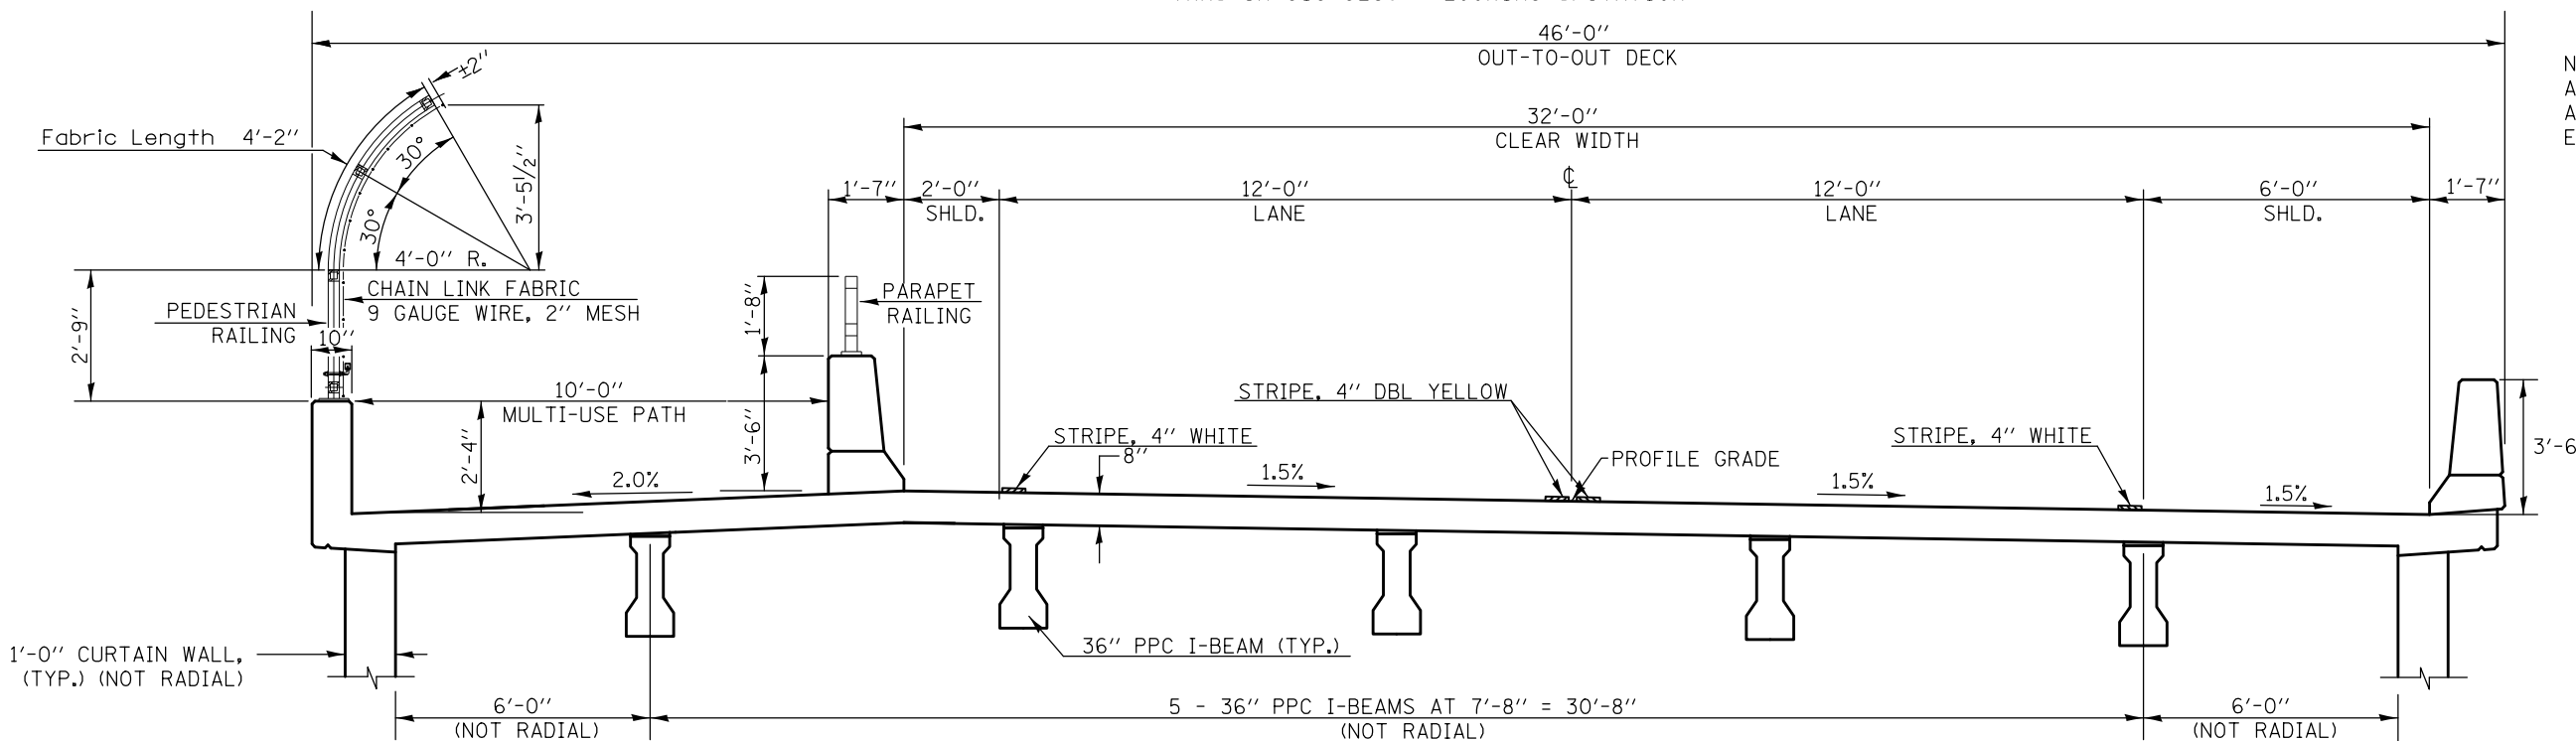

NOTE:
ALL HORIZONTAL DIMENSIONS
ARE RADIAL TO CH 50
EXCEPT AS NOTED

FILE NAME =	USER NAME = ceerlockbm	DESIGNED BMC	REVISED -	STATE OF ILLINOIS DEPARTMENT OF TRANSPORTATION	TYPICAL CROSS SECTIONS CH 50 - LAKE OF THE WOODS RD.			F.A.I. RTE. =	SECTION	COUNTY	TOTAL SHEETS	SHEET NO.
ce:\pwork\pwork\ceerlockbm\d0208368\0570700-sht-typicol.dgn	DRAWN BMC	REVISED -			74	10-4BR	CHAMPAIGN	290	20	CONTRACT NO. 70700		
PLOT SCALE = 40.0000' / in.	CHECKED -	REVISED -			SCALE: N/A			SHEET NO. 7 OF 12 SHEETS		STA. - TO STA. -		
PLOT DATE = 11/9/2012	DATE - 04-25-12	REVISED -			ILLINOIS FED. AID PROJECT							