


PLAN	SURVEYED	BY	DATE
	ALIGNED		
	CHECKED		
	NO. _____		
	NOTE BOOK		
	CARD FILE NAME		

PROFILE	SURVEYED	BY	DATE
	GRADES		
	CHECKED		
	NO. _____		
	NOTE BOOK		
	STRUCTURE		
	NOTATIONS		
	CHKD		

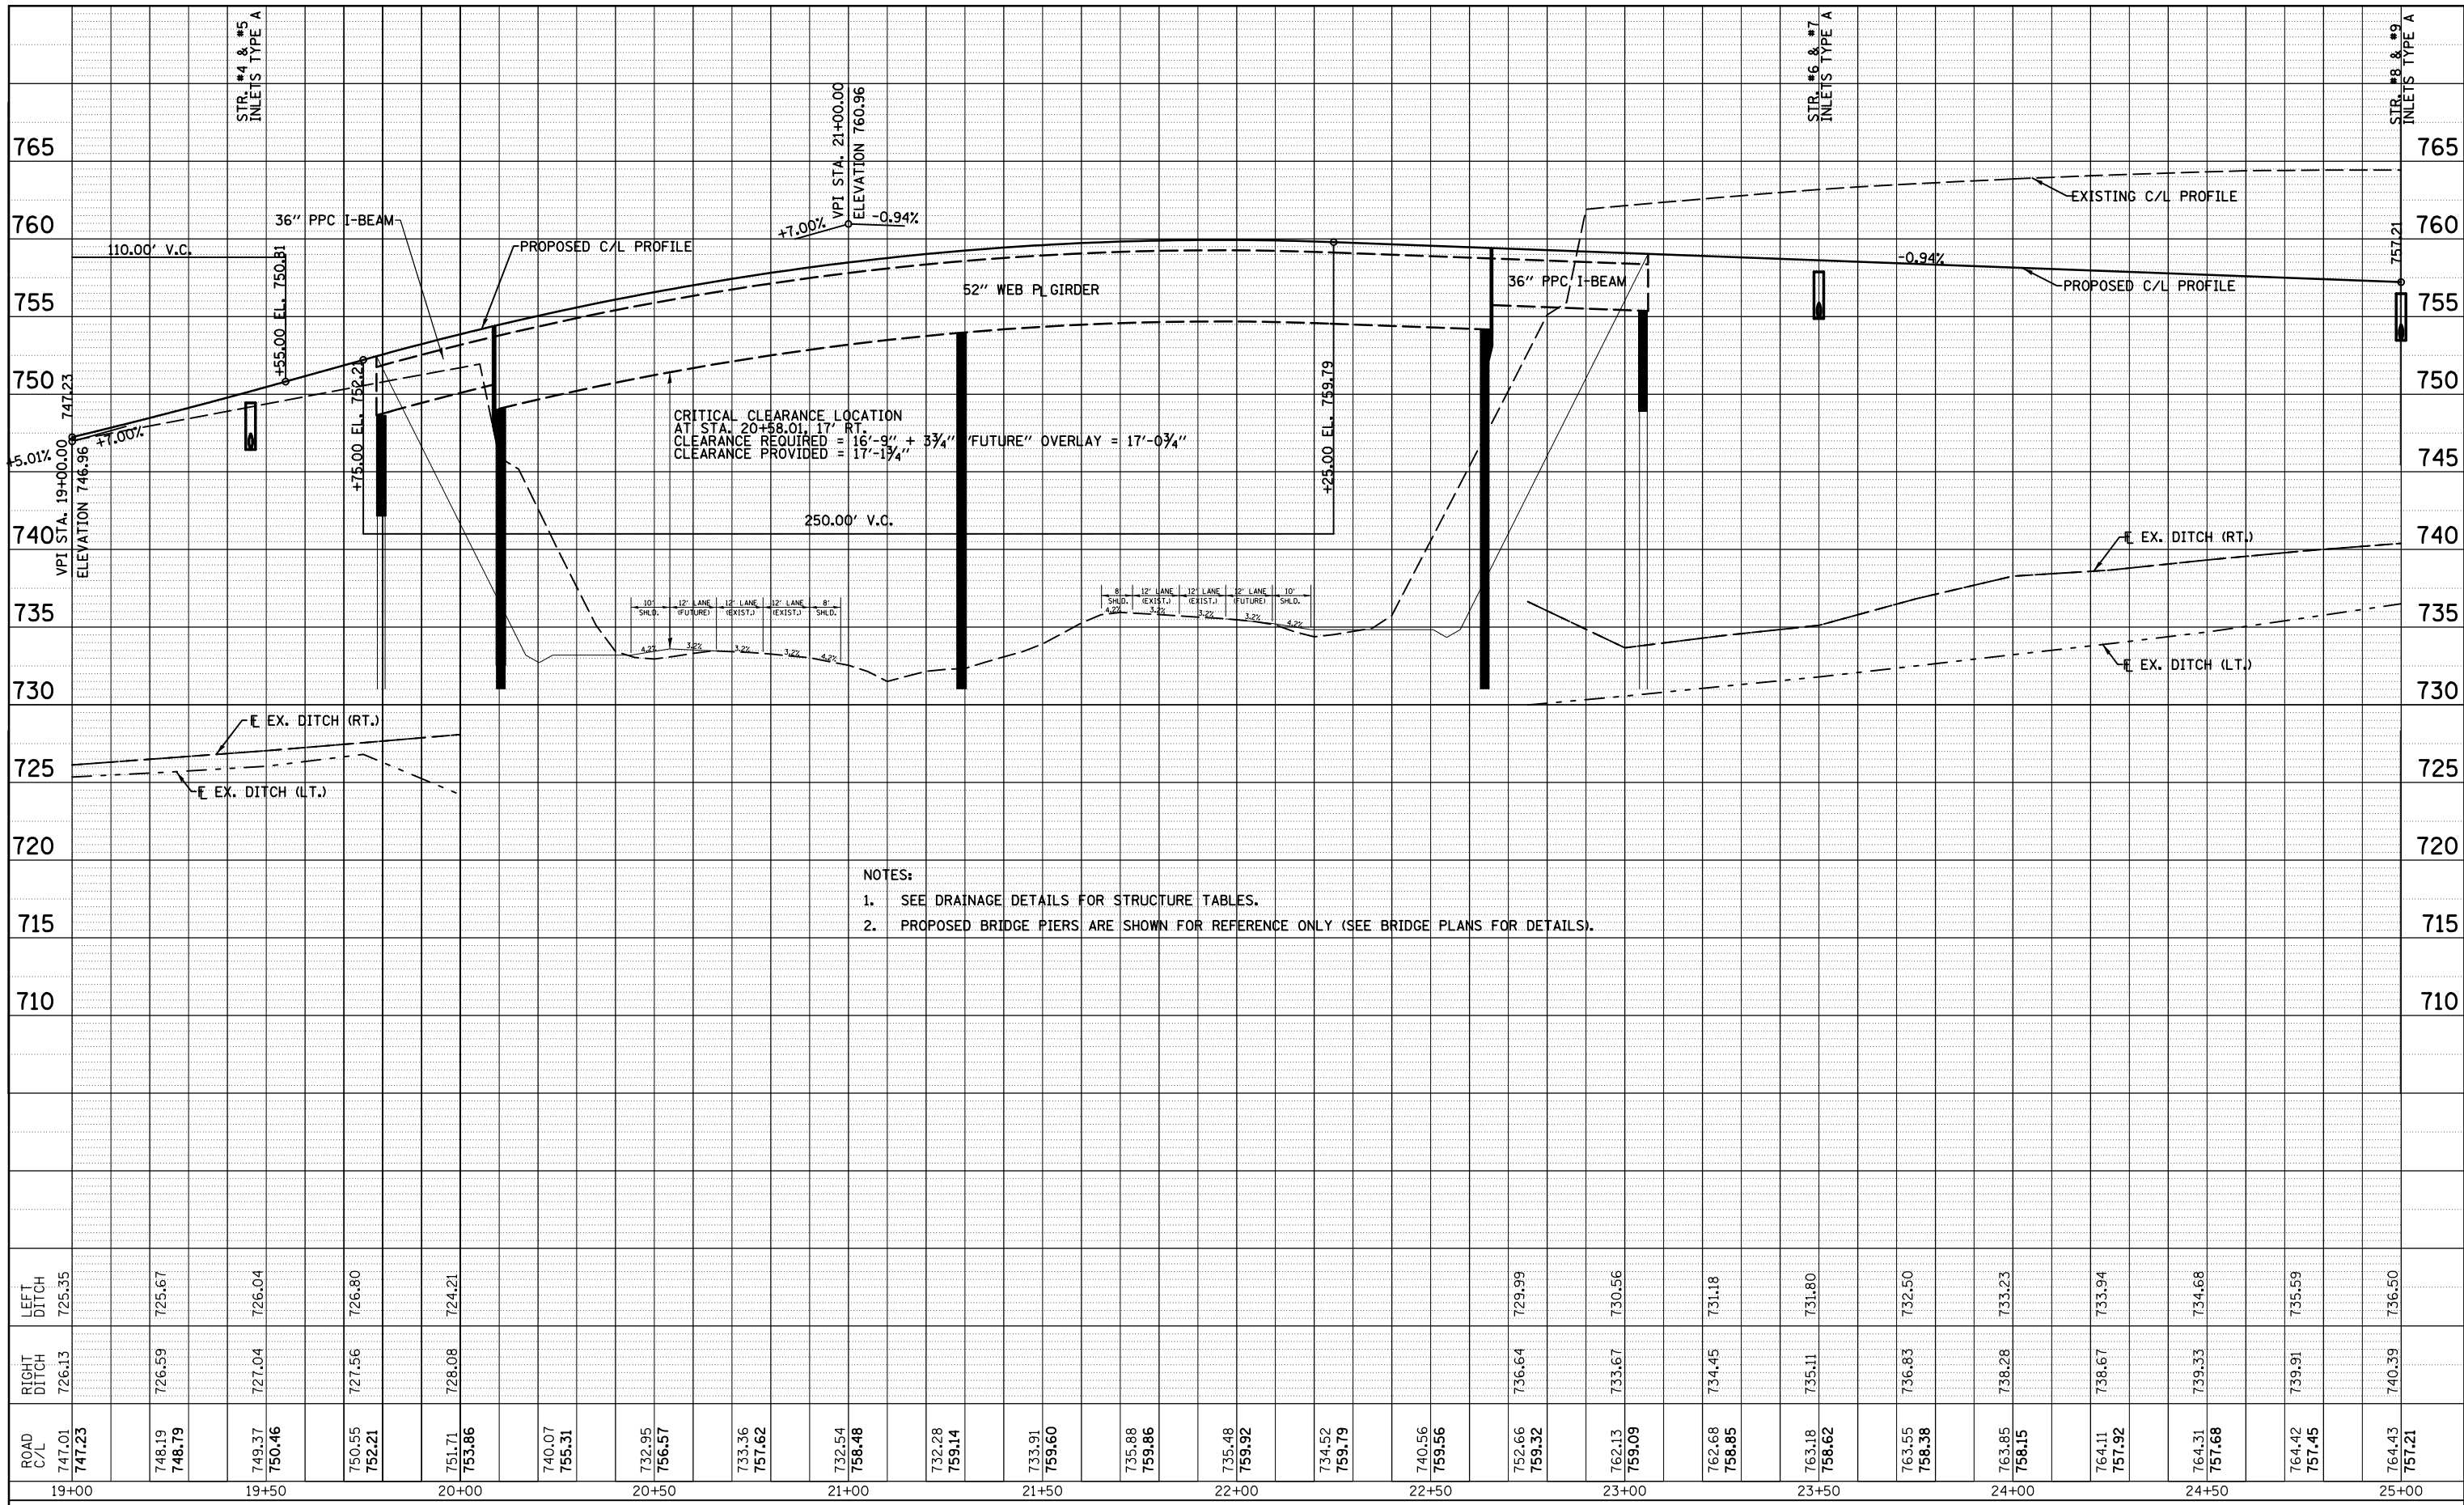

NOTES:  
 1. SEE DRAINAGE DETAILS FOR STRUCTURE TABLES.  
 2. PROPOSED BRIDGE PIERS ARE SHOWN FOR REFERENCE ONLY (SEE BRIDGE PLANS FOR DETAILS).

ROAD C/L	RIGHT DITCH	LEFT DITCH
747.01	726.13	725.35
747.23		
748.19	726.59	725.67
748.79		
749.37	727.04	726.04
750.46		
750.55	727.56	726.80
752.21		
751.71	728.08	724.21
753.86		
740.07		
755.31		
732.95		
756.57		
733.36		
757.62		
732.54		
758.48		
732.28		
759.14		
733.91		
759.60		
735.88		
759.86		
735.48		
759.92		
734.52		
759.79		
740.56		
759.56		
752.66	736.64	729.99
759.32		
762.13	733.67	730.56
759.09		
762.68	734.45	731.18
758.85		
763.18	735.11	731.80
758.62		
763.55	736.83	732.50
758.38		
763.85	738.28	733.23
758.15		
764.11	738.67	733.94
757.92		
764.31	739.33	734.68
757.68		
764.42	739.91	735.59
757.45		
764.43	740.39	736.50
757.21		

FILE NAME =	USER NAME = ceorlockbm	DESIGNED BMC	REVISED -
c:\pwork\pwork\ceorlockbm\0208368\050700-sht-plnprfRevised Profile.dgn		DRAWN BMC	REVISED -
PLOT SCALE = 40.0000' / in.		CHECKED -	REVISED -
PLOT DATE = 11/9/2012		DATE 04-25-12	REVISED -

**STATE OF ILLINOIS  
DEPARTMENT OF TRANSPORTATION**

<b>PROFILE SHEET</b>			
<b>CH 50 - LAKE OF THE WOODS RD.</b>			
SCALE:	SHEET 6	OF 10 SHEETS	STA. 19+00.00 TO STA. 25+00.00

F.A.I. RTE.	SECTION	COUNTY	TOTAL SHEETS	SHEET NO.
74	10-4BR	CHAMPAIGN	290	39
CONTRACT NO. 70700				
ILLINOIS FED. AID PROJECT				