


MAILBOX ON NEAR SIDE OF ENTRANCE

* NO SCALE

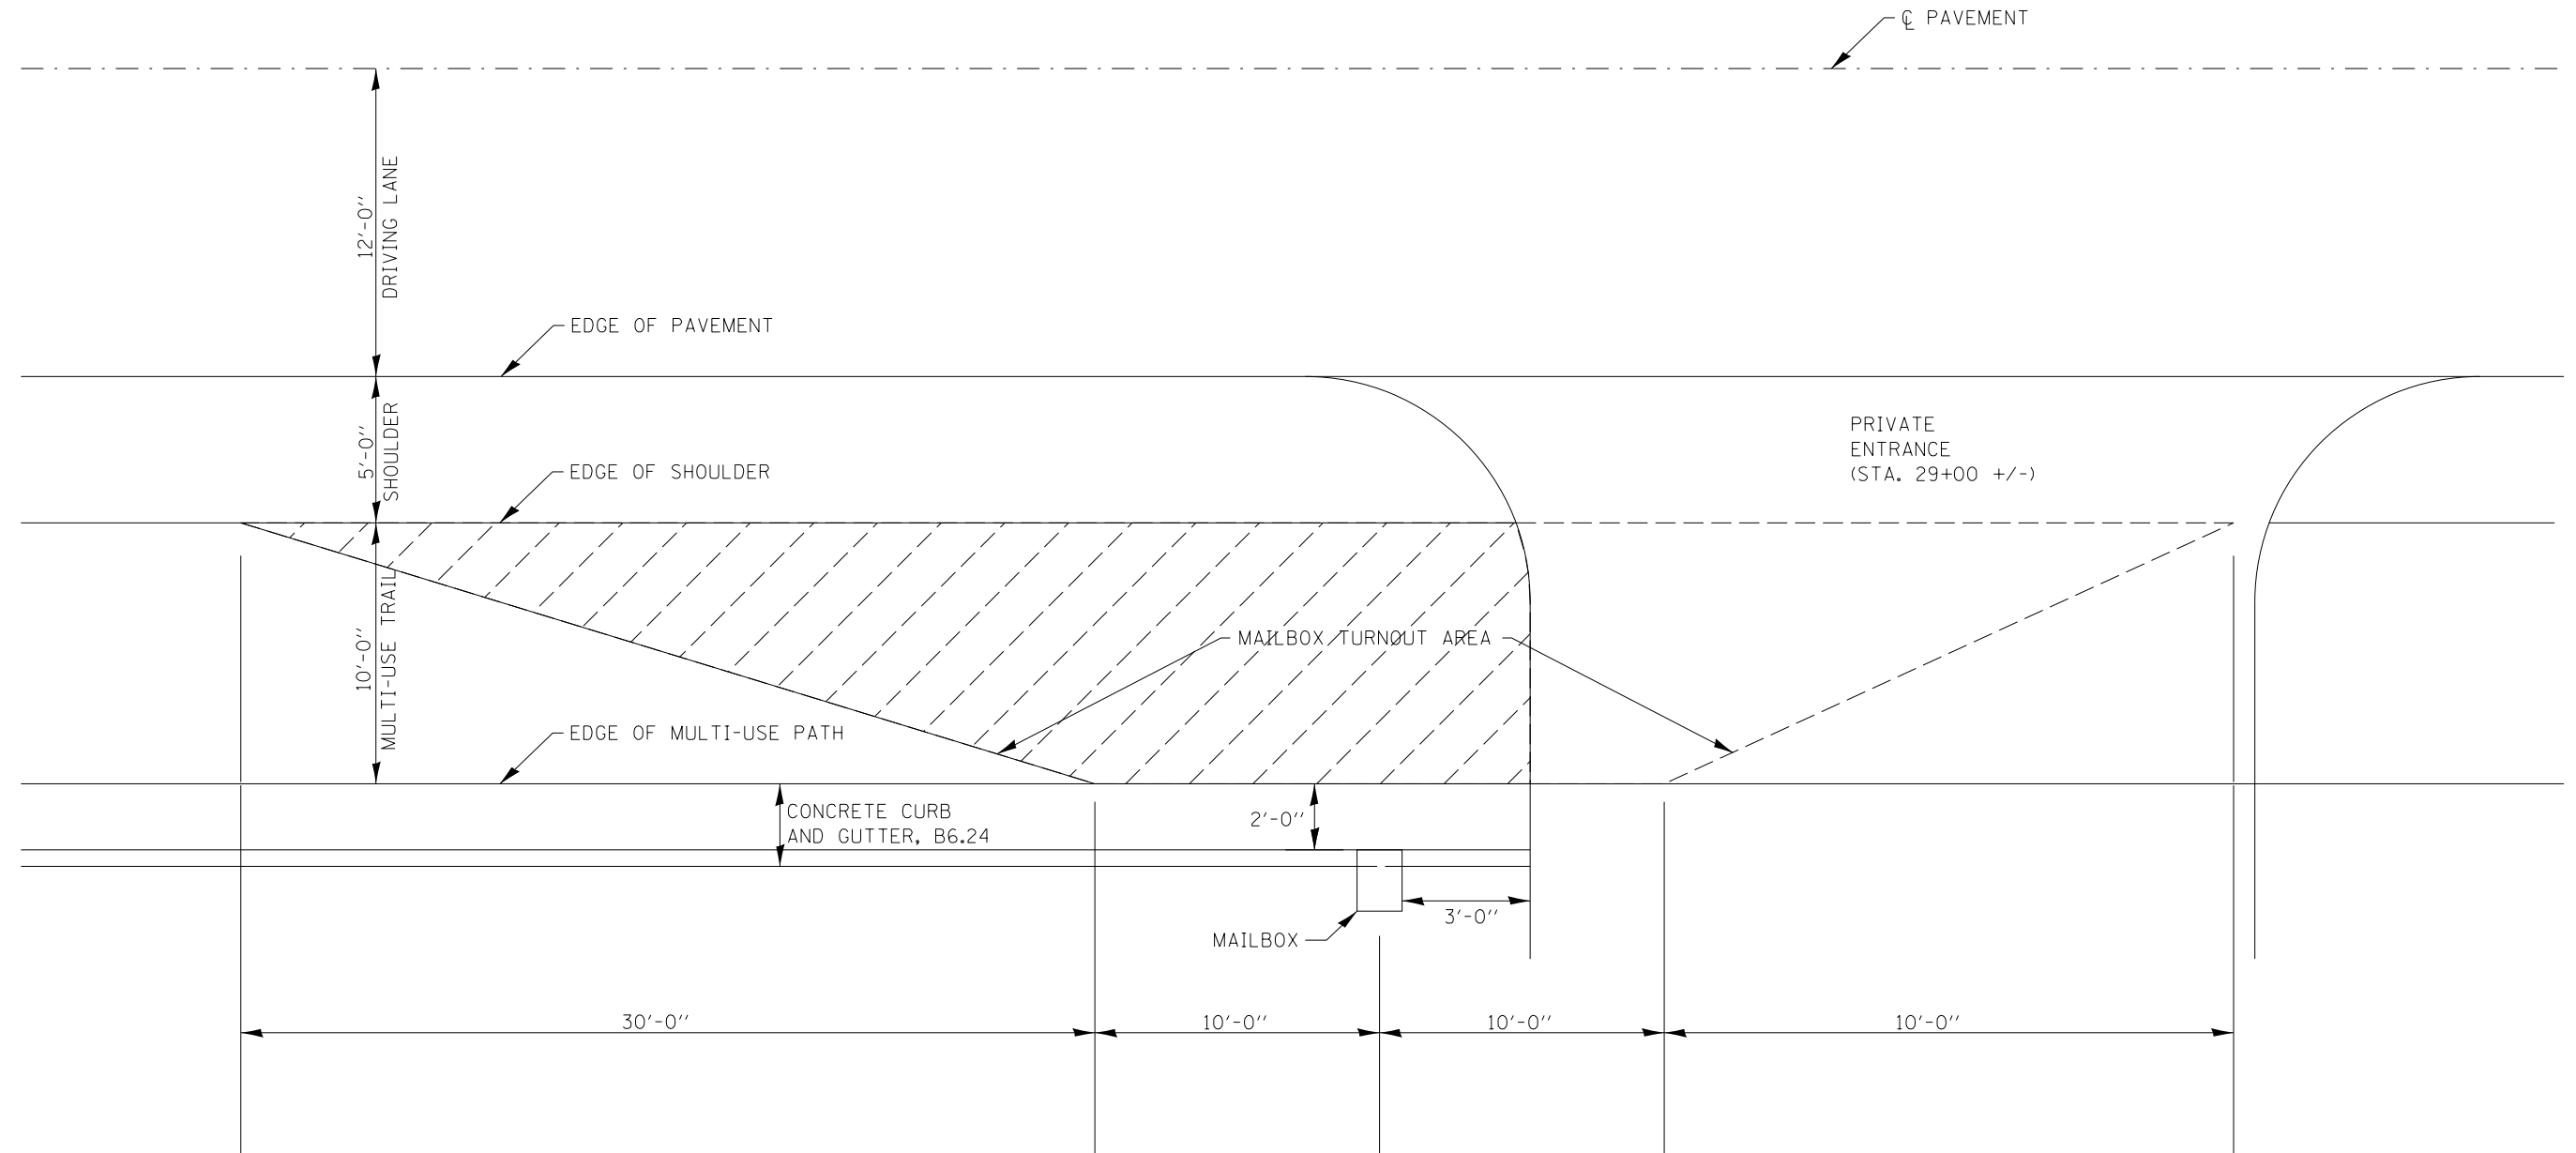

 = MATCH SHOULDER PAVEMENT SECTION (8" PCC & 4" AGG.) FOR PORTION OF MULTI-USE TRAIL UTILIZED AS MAILBOX TURNOUT.

FILE NAME =	USER NAME = ceerlockbm	DESIGNED BMC	REVISED - -
et:\pwork\pwork\ceerlockbm\d0208368\0570700-sht-details.dgn		DRAWN -	REVISED - -
	PLOT SCALE = 40.0000' / in.	CHECKED -	REVISED - -
	PLOT DATE = 11/9/2012	DATE 5-10-12	REVISED - -

STATE OF ILLINOIS
DEPARTMENT OF TRANSPORTATION

MAILBOX TURNOUT DETAIL - MULTI-USE TRAIL
AT PRIVATE ENTRANCE NEAR STA. 29+00 DETAIL

SCALE: NA SHEET NO. 1 OF 1 SHEETS STA. ----- TO STA. -----

F.A.I. RTE.	SECTION	COUNTY	TOTAL SHEETS	SHEET NO.
74	10-4BR	CHAMPAIGN	290	84
CONTRACT NO. 70700				
FED. ROAD DIST. NO. ILLINOIS FED. AID PROJECT				