


STATE OF ILLINOIS
DEPARTMENT OF PUBLIC WORKS & BUILDINGS
DIVISION OF HIGHWAYS

ROUTE NO.	SECTION	COUNTY	TOTAL SHEETS	SHEET NO.	SHEET NO. 6
F.A.I. 74	10-4 HB-2	CHAMPAIGN	34	12	18 SHEETS
FED. ROAD DIST. NO. 7	ILLINOIS	FED. AID PROJECT			

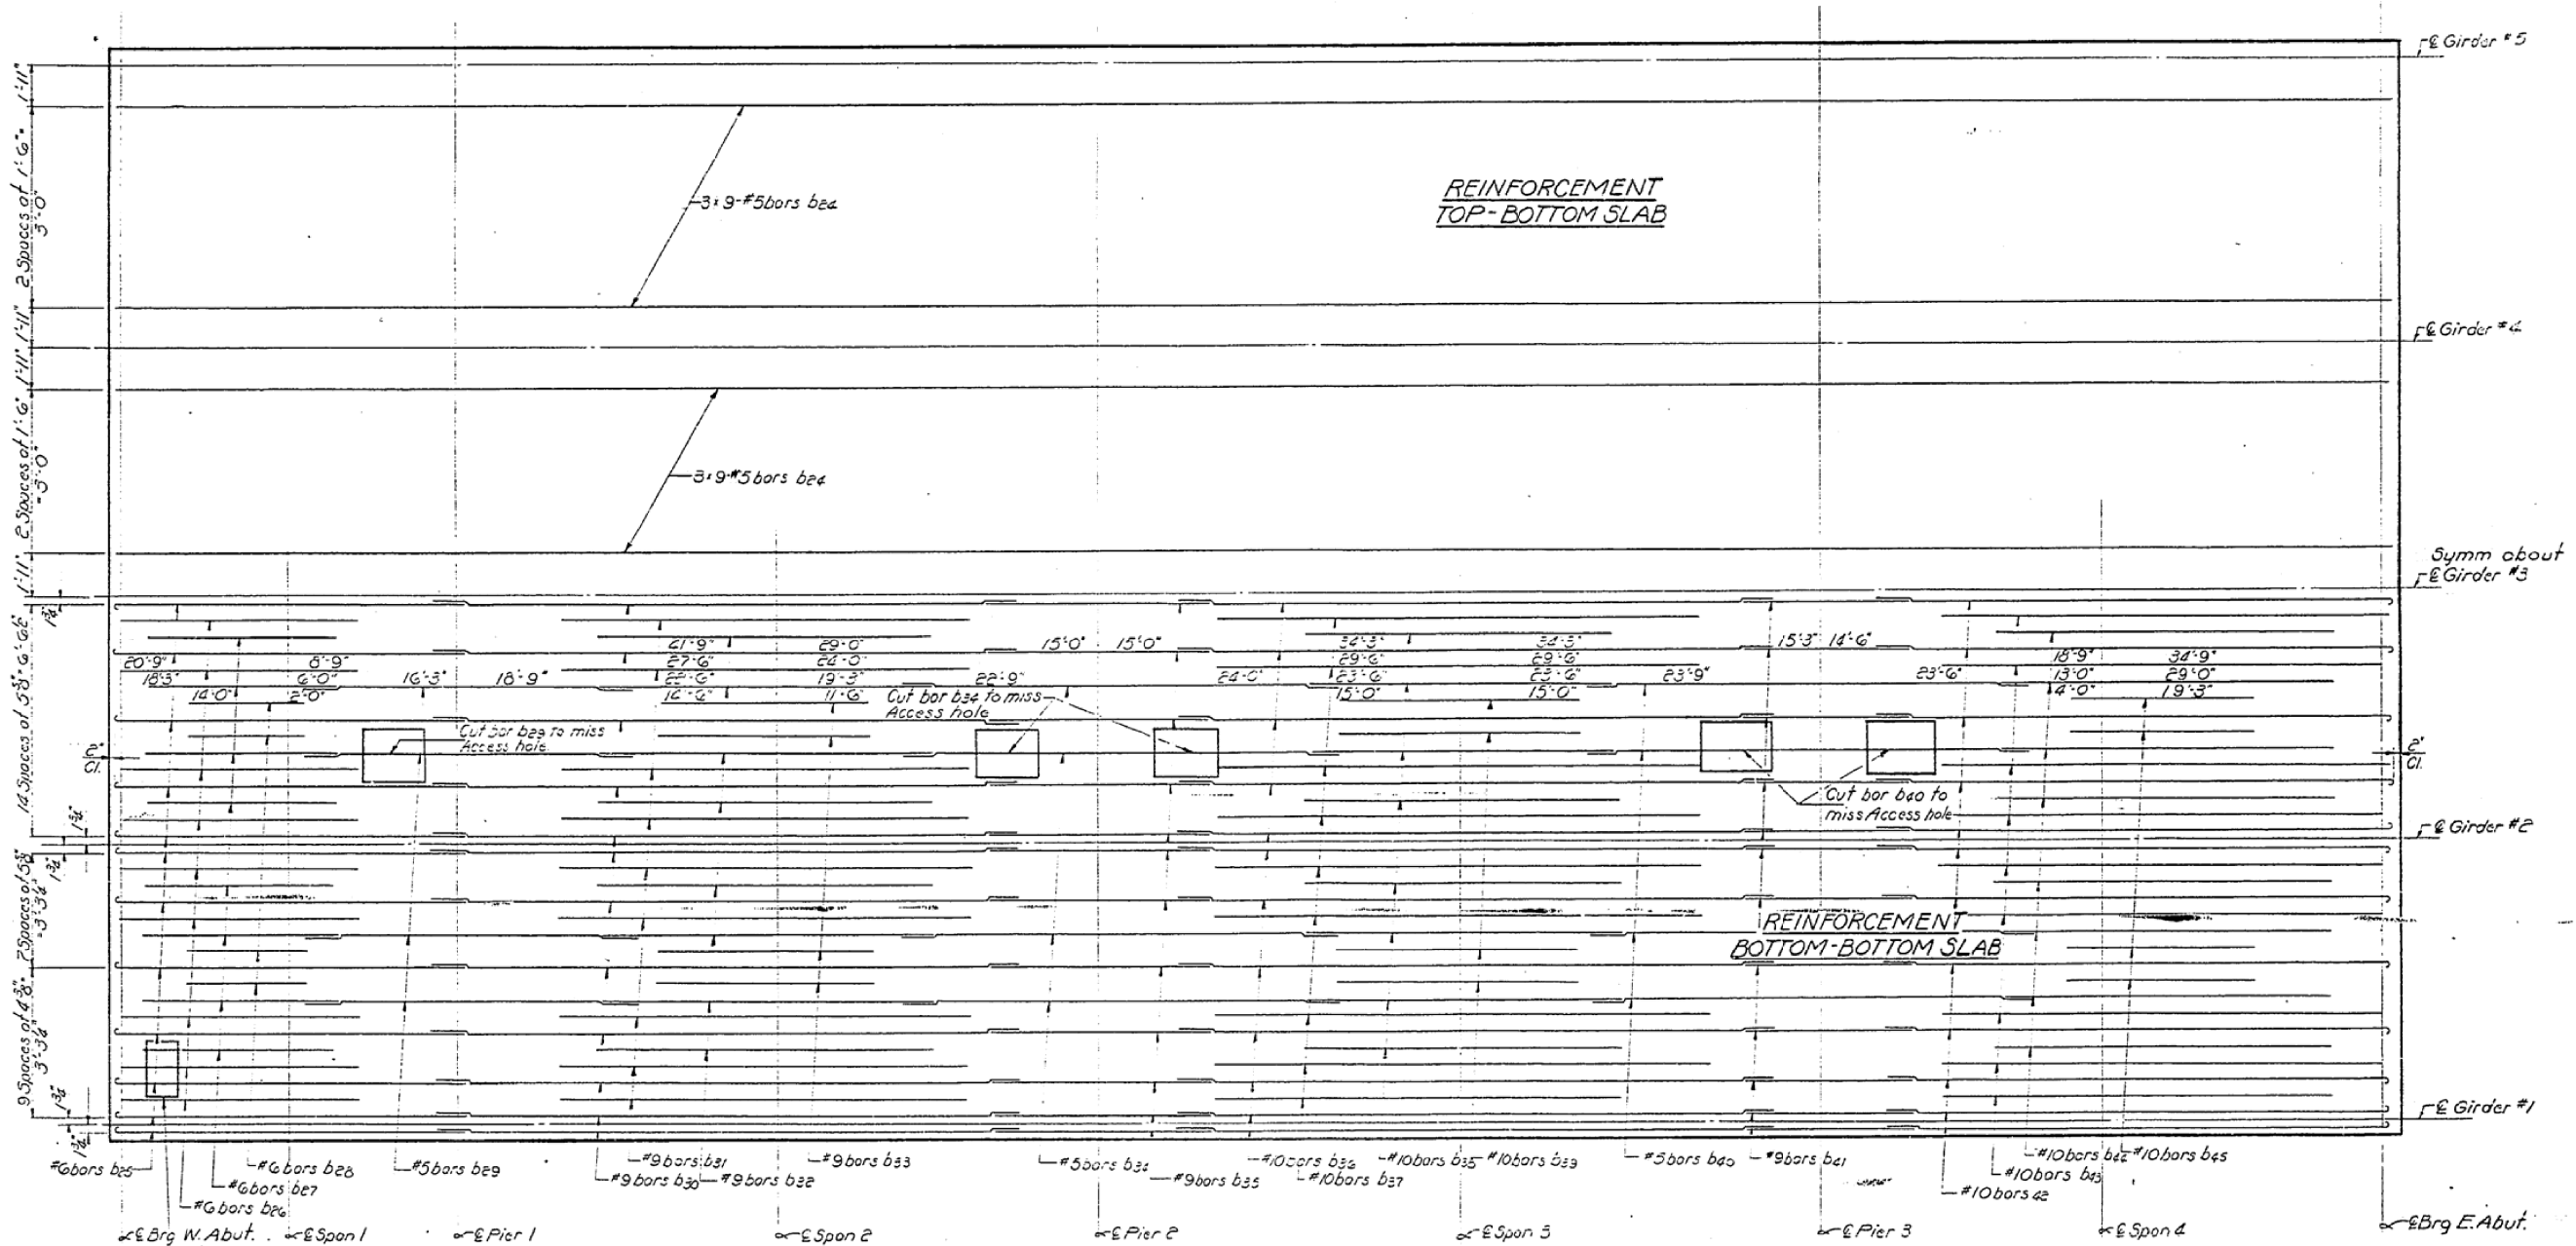

PLAN - BOTTOM SLAB

DESIGNED	James M. Pence	EXAMINED	Carl Hummel
CHECKED	James W. Hanson	PASSED	H. J. O'Connell
DRAWN	St. E. Dickerson	APPROVED	J. E. Stief
CHECKED	JMP		

NOTE:
Dimensions on bars indicate extent of bar on either side of span or pier.
Bars indicated thus 5'-6" #5 etc. indicates 5 lines of bars with 6 lengths per line.
Min. bar laps = 30 dia.
For Bill of Material See Sheet B

LONGITUDINAL REINFORCEMENT
BOTTOM SLAB
F.A.I. RT. 74 SEC. 10-4 HB-2
CHAMPAIGN COUNTY
STA. 1547+92.48