


|                 |  |
|-----------------|--|
| DATE            |  |
| BY              |  |
| FINISHED SURVEY |  |
| PLOTTED         |  |
| TEMPLATE        |  |
| NOTE BOOK       |  |
| AREAS CHECKED   |  |
| NO.             |  |

|                 |  |
|-----------------|--|
| DATE            |  |
| BY              |  |
| ORIGINAL SURVEY |  |
| PLOTTED         |  |
| TEMPLATE        |  |
| NOTE BOOK       |  |
| AREAS CHECKED   |  |
| NO.             |  |

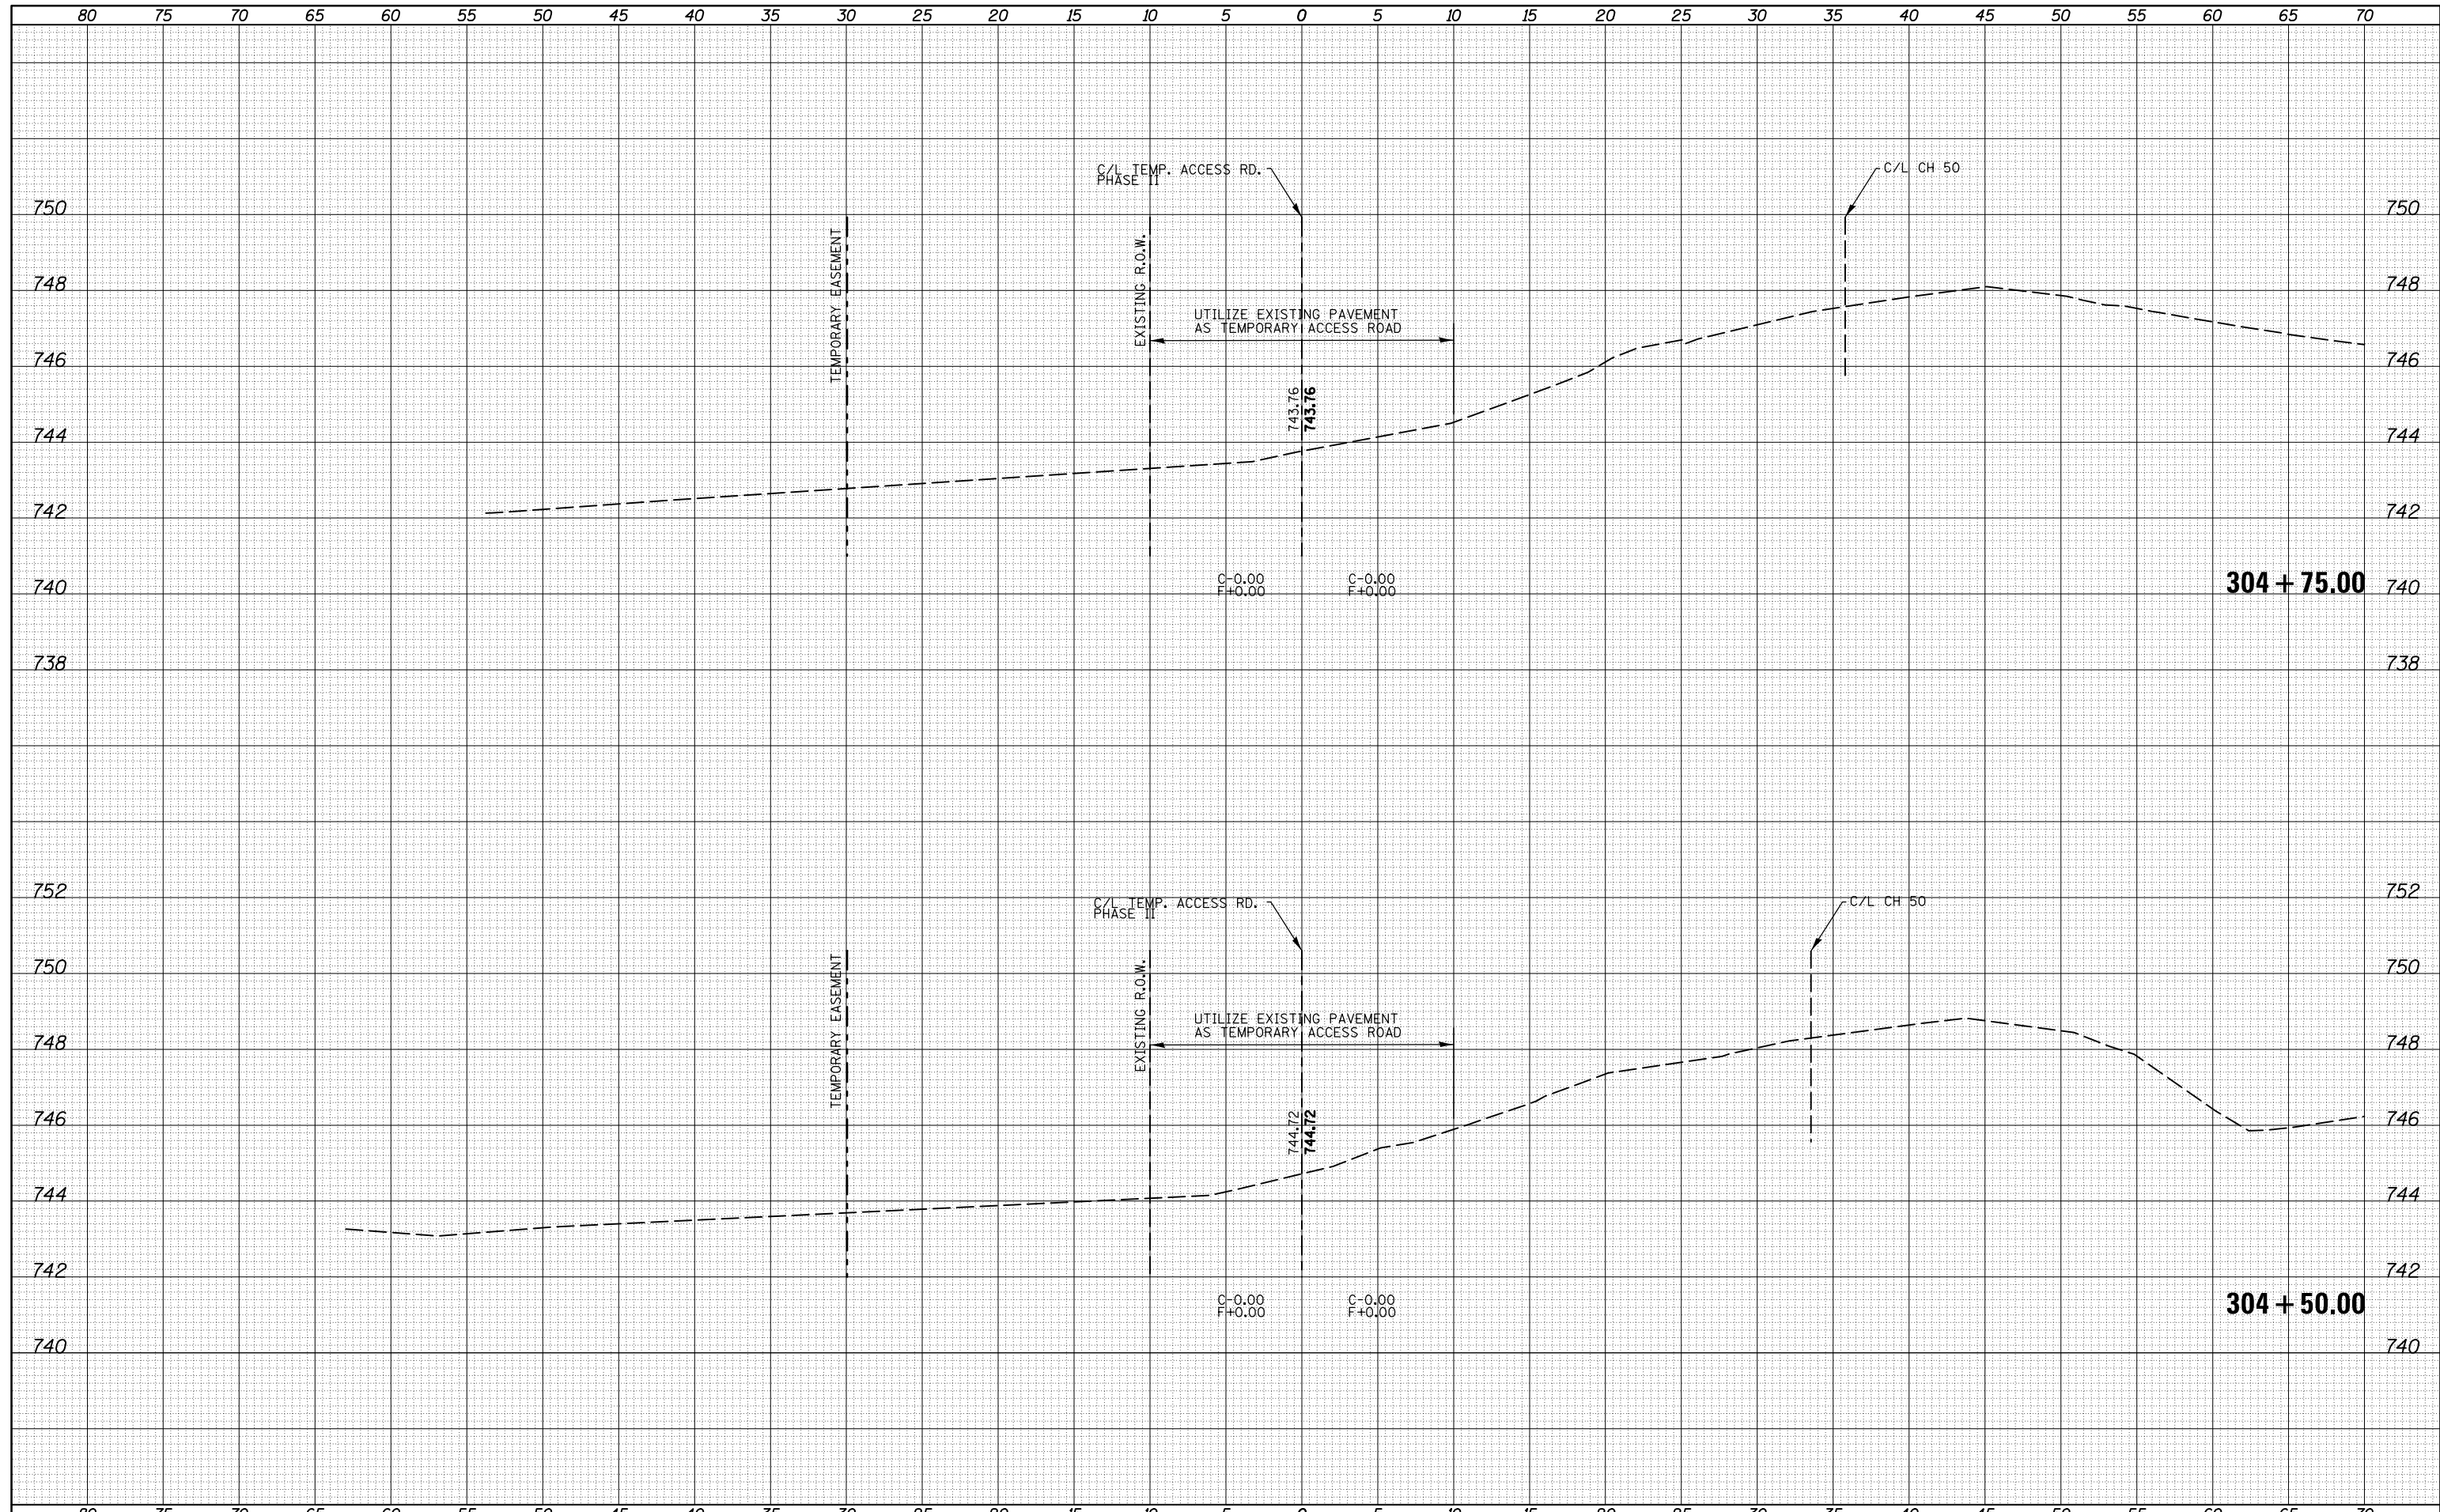

FILE NAME = c:\pw\_work\pwidot\cearlockbm\d0208368\0570700

USER NAME = cearlockbm  
 sh-t-XS-TEMPACCESSPHASE-11.dgn  
 PLOT SCALE = 10.0000' / in.  
 PLOT DATE = 11/9/2012

DESIGNED -  
 DRAWN -  
 CHECKED -  
 DATE -

REVISED -  
 REVISED -  
 REVISED -  
 REVISED -

**STATE OF ILLINOIS  
 DEPARTMENT OF TRANSPORTATION**

**CROSS SECTIONS - TEMPORARY ACCESS ROAD PHASE II**  
 SCALE: SHEET 15 OF 25 SHEETS STA. ---- TO STA. ----

| F.A.I. RTE.               | SECTION | COUNTY    | TOTAL SHEETS       | SHEET NO. |
|---------------------------|---------|-----------|--------------------|-----------|
| 74                        | 10-4BR  | CHAMPAIGN | 290                | 195       |
|                           |         |           | CONTRACT NO. 70700 |           |
| ILLINOIS FED. AID PROJECT |         |           |                    |           |