


DATE	
BY	
FINISHED SURVEY	
PLOTTED	
TEMPLATE	
AREAS	
CHECKED	
NO.	

DATE	
BY	
ORIGINAL SURVEY	
PLOTTED	
TEMPLATE	
AREAS	
CHECKED	
NO.	

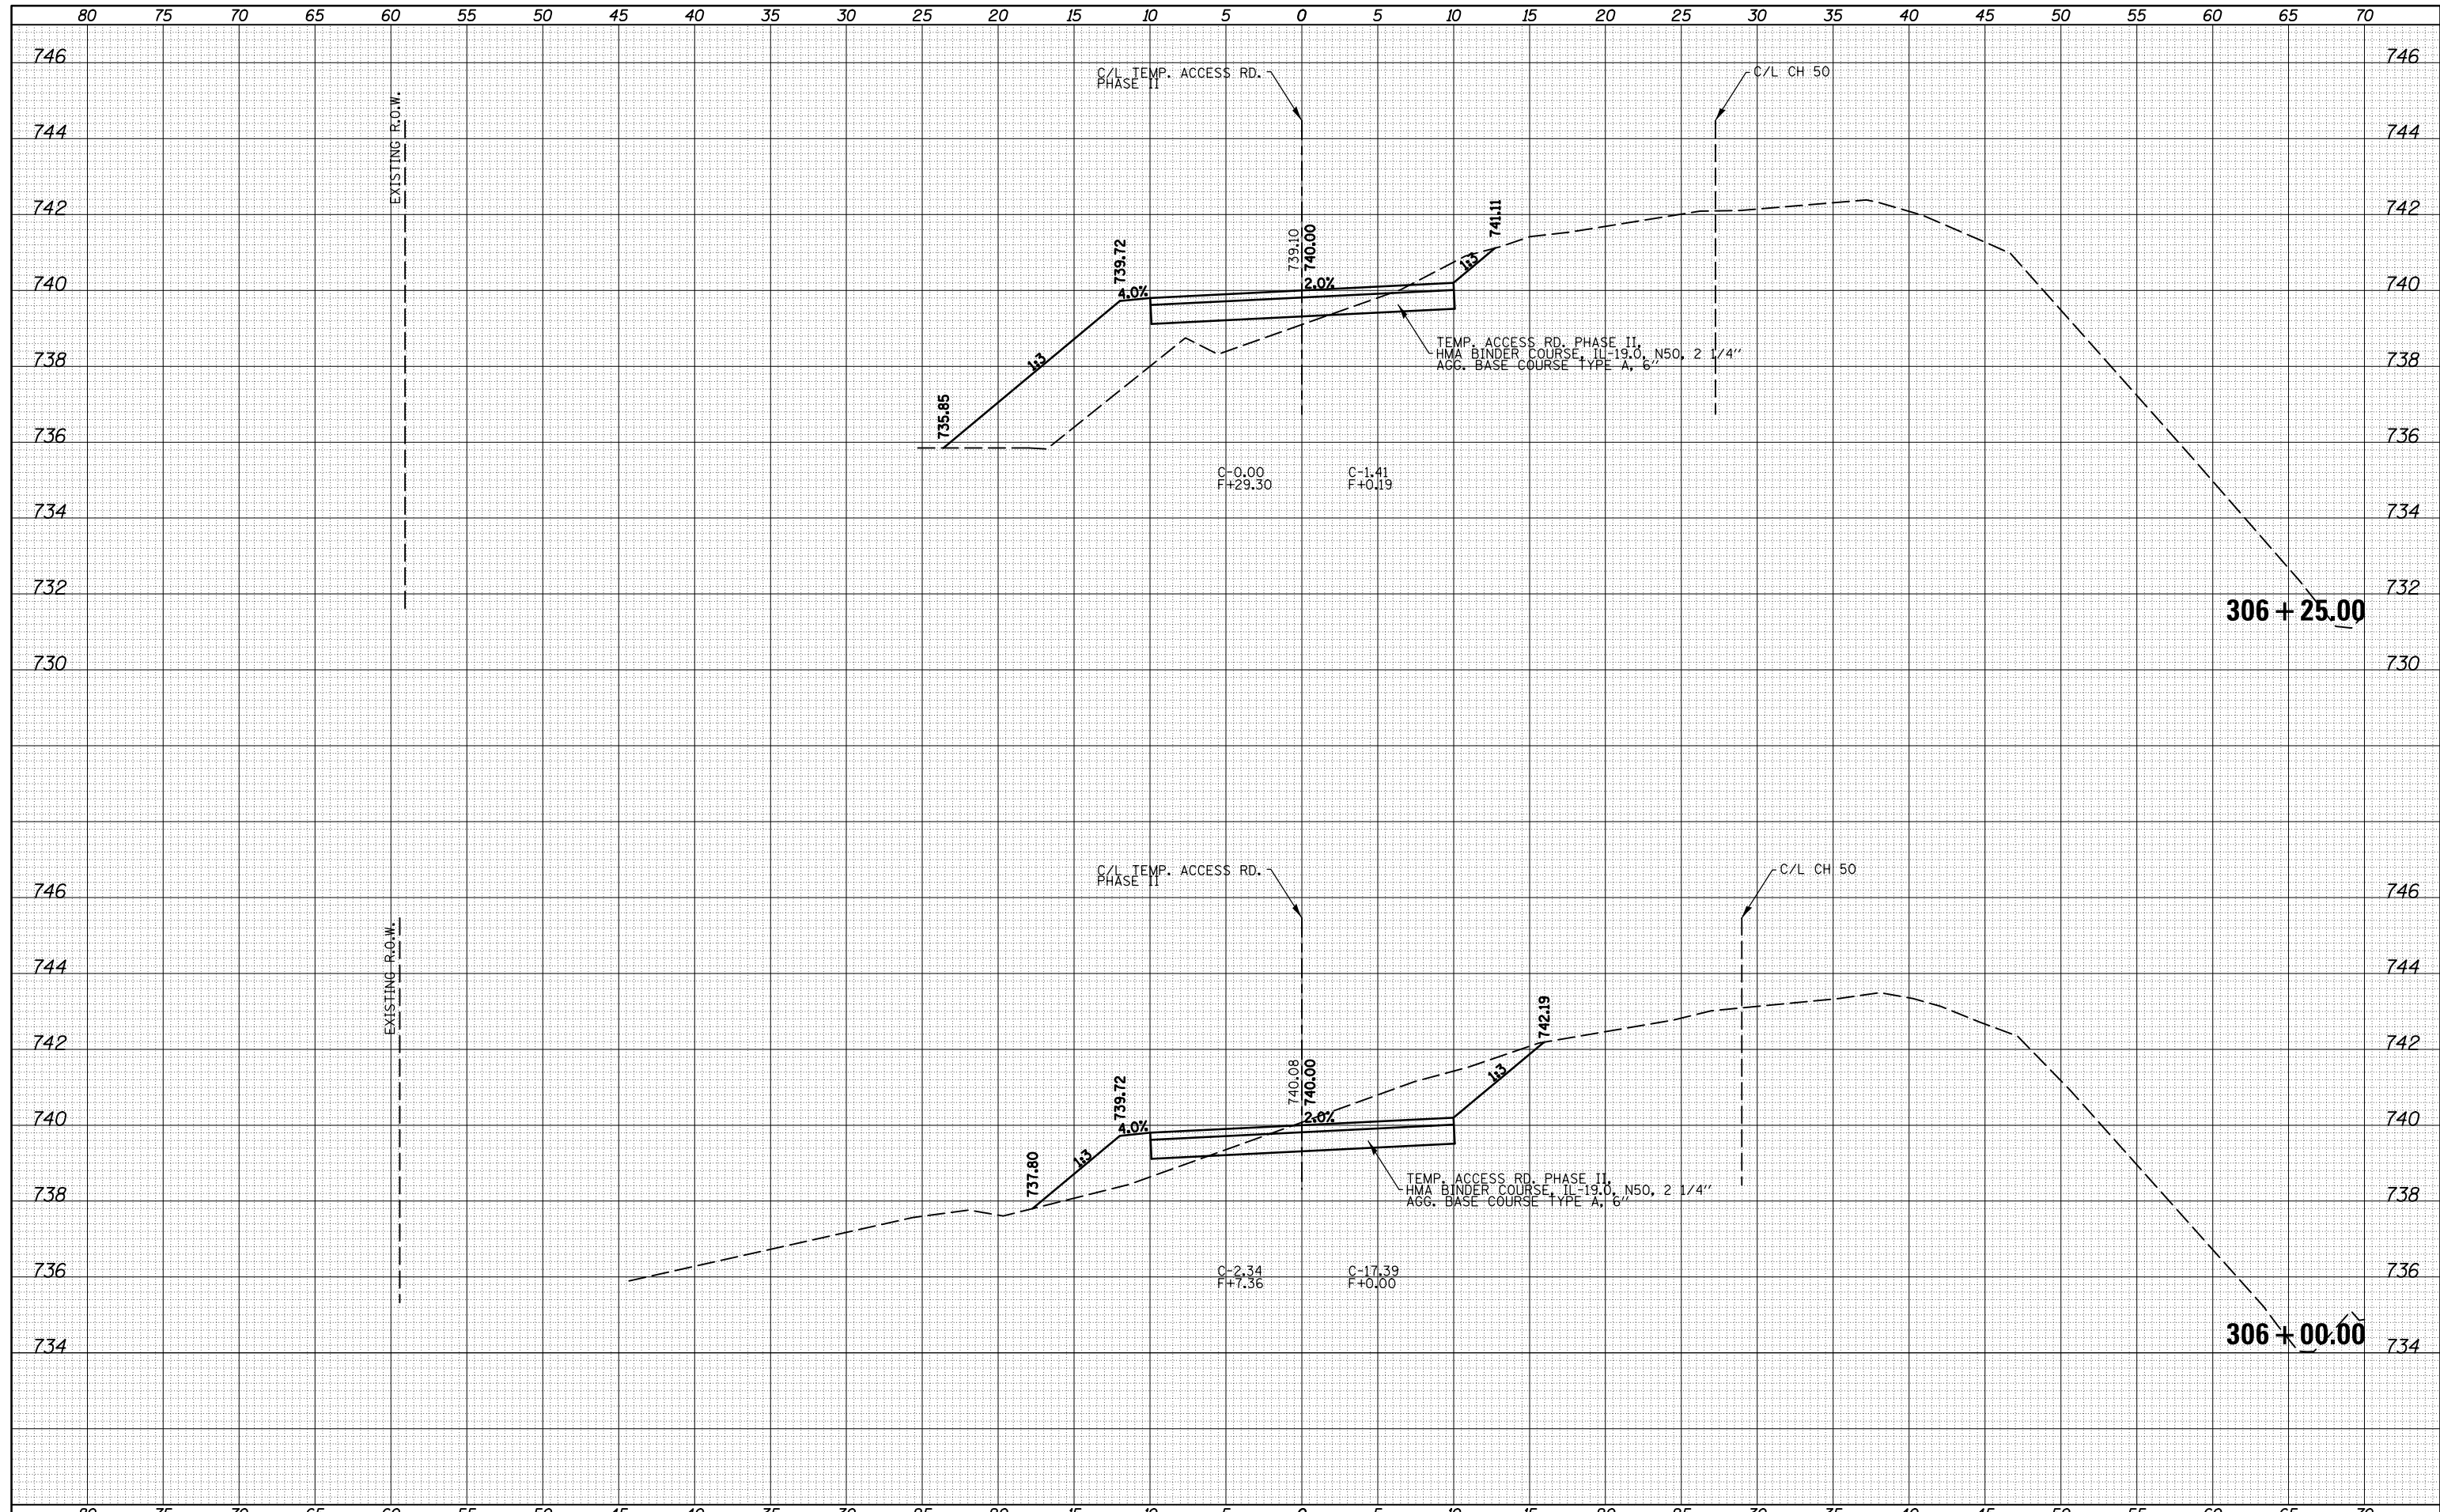

FILE NAME =	USER NAME = cealockbm	DESIGNED -	REVISED -	STATE OF ILLINOIS DEPARTMENT OF TRANSPORTATION	CROSS SECTIONS - TEMPORARY ACCESS ROAD PHASE II	F.A.I. RTE.	SECTION	COUNTY	TOTAL SHEETS	SHEET NO.
c:\pw_work\pwidot\cealockbm\d0208368\0570700	sh-t-XS-TEMPACCESSPHASE-II.dgn	DRAWN -	REVISED -			74	10-4BR	CHAMPAIGN	290	198
Default	PLOT SCALE = 10.0000' / in.	CHECKED -	REVISED -			CONTRACT NO. 70700		ILLINOIS FED. AID PROJECT		
	PLOT DATE = 11/9/2012	DATE -	REVISED -			SCALE:	SHEET 18 OF 25 SHEETS	STA. ----	TO STA. ----	