


DATE	
BY	
FINAL SURVEY	SURVEYED
NOTE BOOK	PLOTTED
NO.	TEMPLATE
	AREAS CHECKED
	AREAS CHECKED

DATE	
BY	
ORIGINAL SURVEY	SURVEYED
NOTE BOOK	PLOTTED
NO.	TEMPLATE
	AREAS CHECKED
	AREAS CHECKED

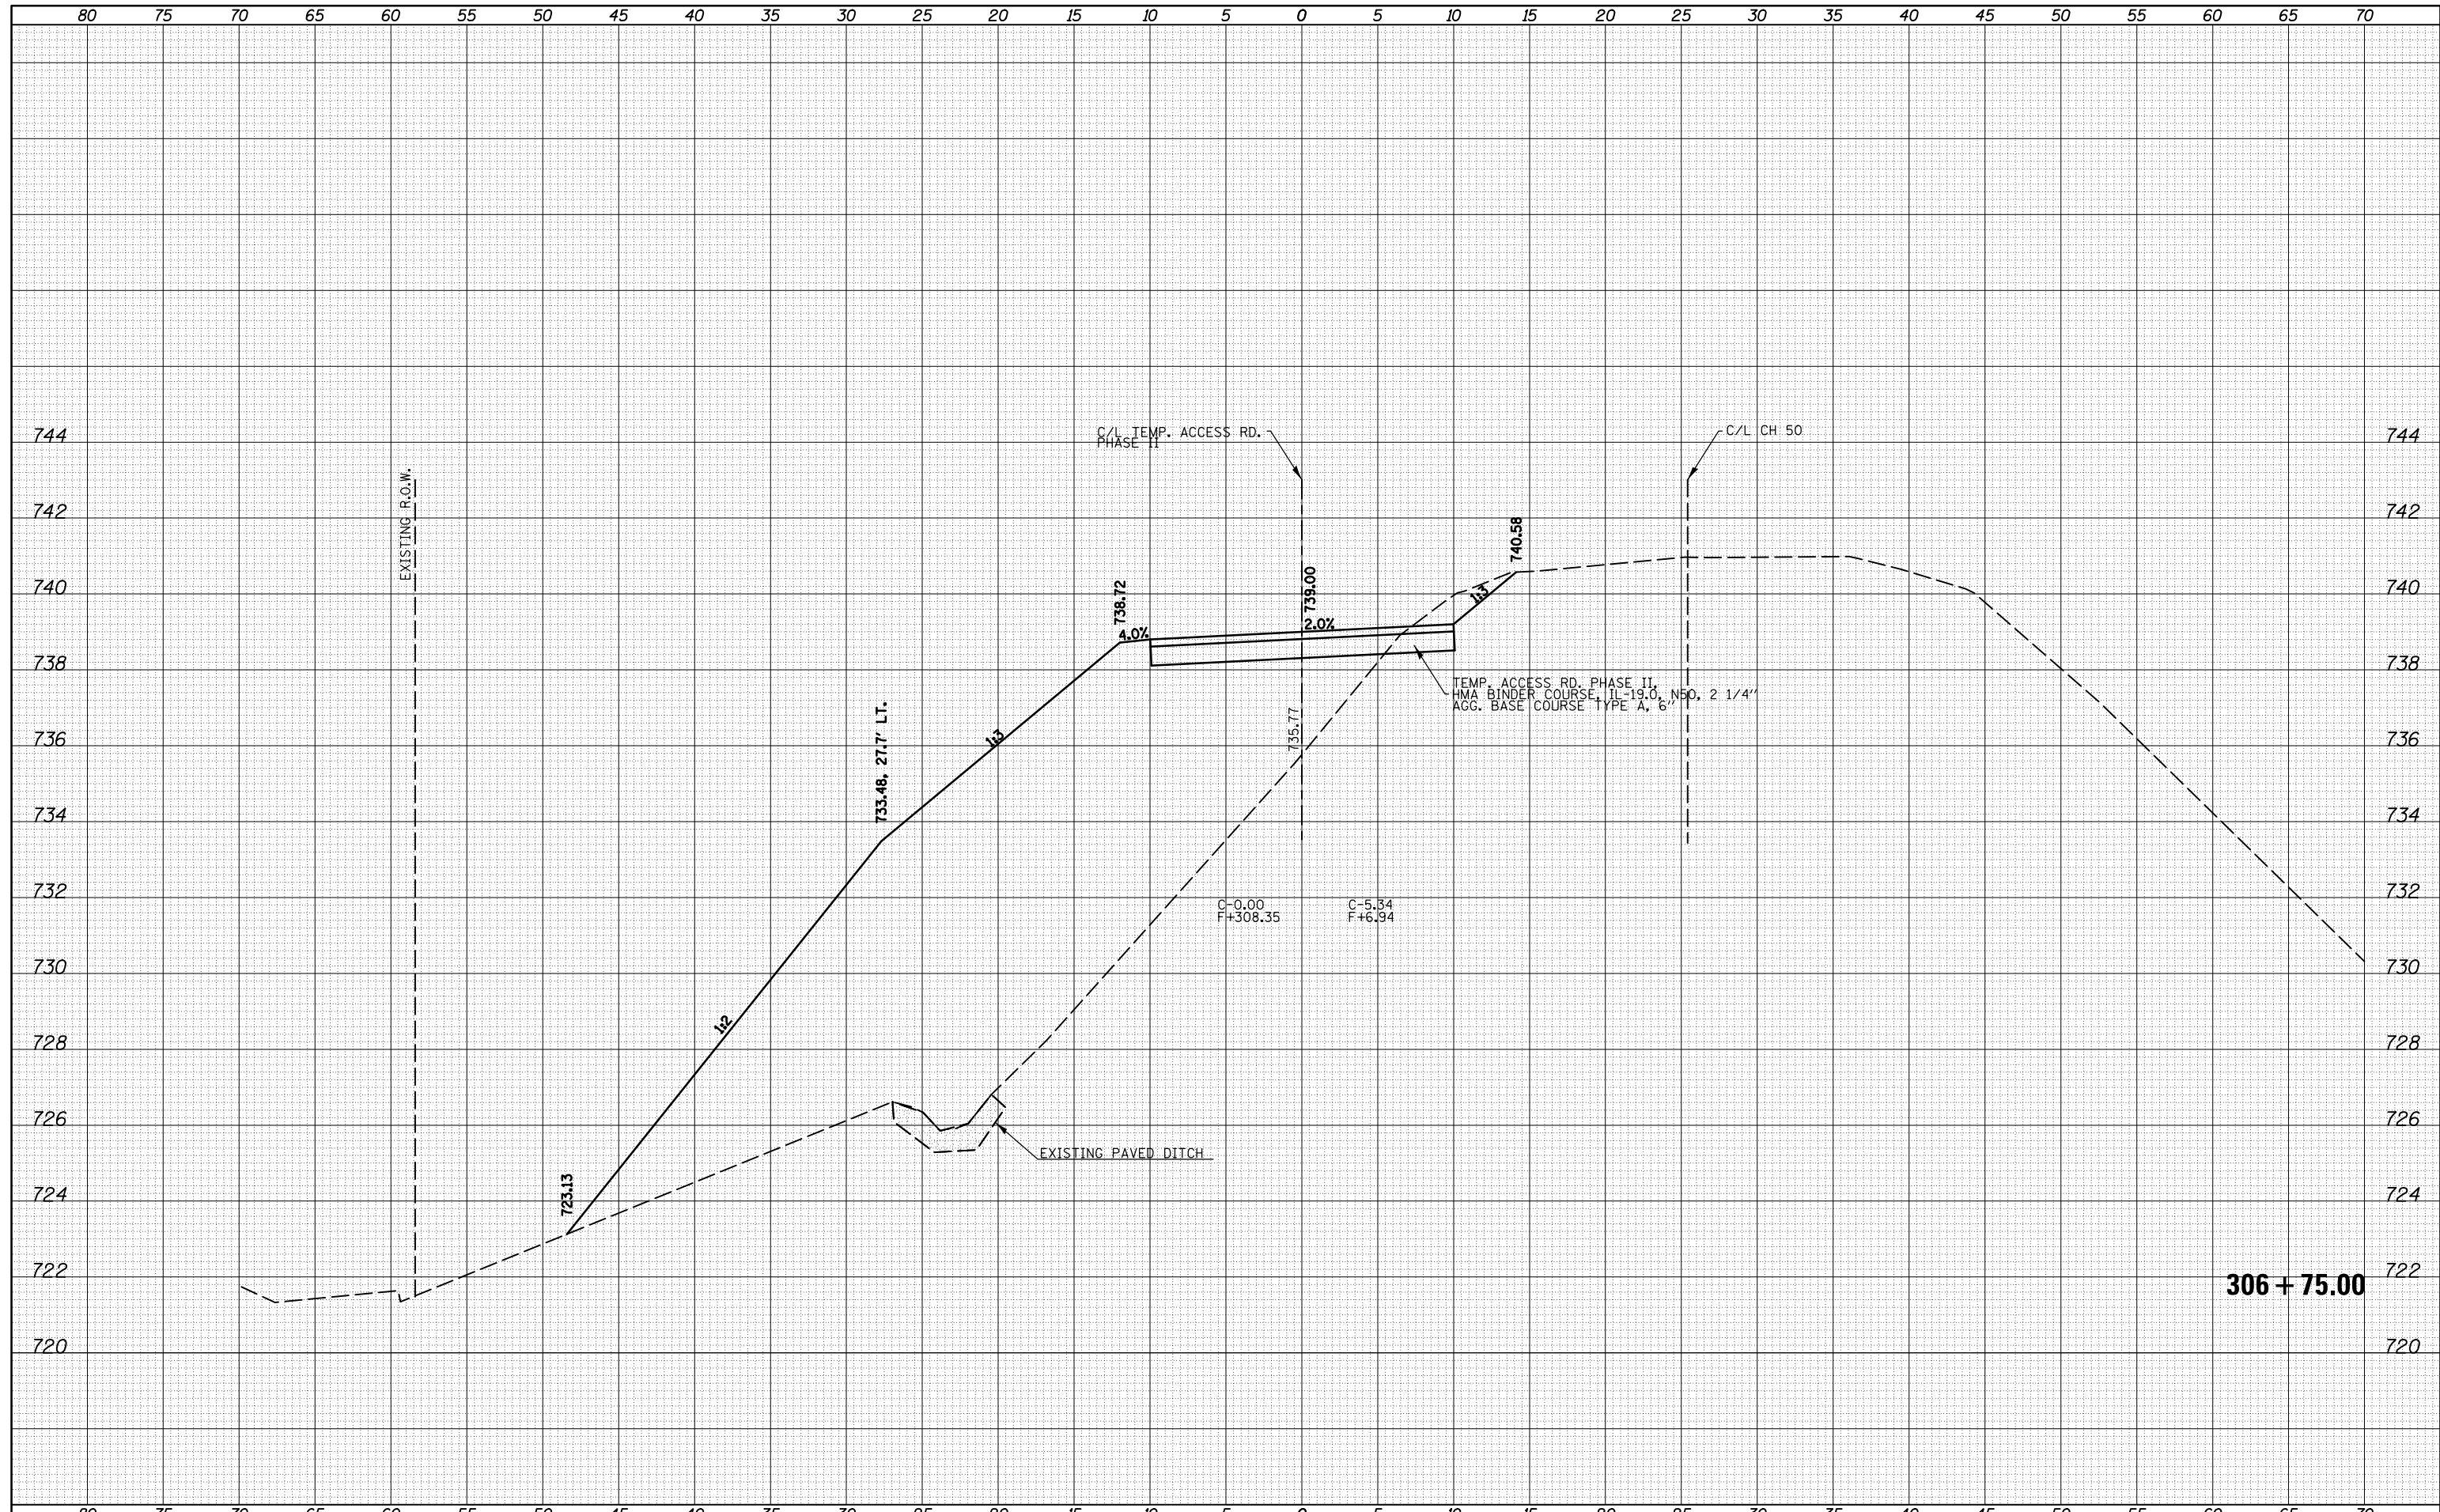

FILE NAME =  
 c:\pw\_work\pwidot\cearlockbm\d0208368\0570700

USER NAME = cearlockbm  
 sh-t-XS-TEMPACCESSPHASE-II.dgn  
 PLOT SCALE = 10.0000' / in.  
 PLOT DATE = 11/9/2012

DESIGNED -  
 DRAWN -  
 CHECKED -  
 DATE -

REVISED -  
 REVISED -  
 REVISED -  
 REVISED -

**STATE OF ILLINOIS  
 DEPARTMENT OF TRANSPORTATION**

**CROSS SECTIONS - TEMPORARY ACCESS ROAD PHASE II**  
 SCALE: SHEET 20 OF 25 SHEETS STA. ---- TO STA. ----

F.A.I. RTE.	SECTION	COUNTY	TOTAL SHEETS	SHEET NO.
74	10-4BR	CHAMPAIGN	290	200
			CONTRACT NO. 70700	
ILLINOIS FED. AID PROJECT				