


BY	DATE

BY	DATE

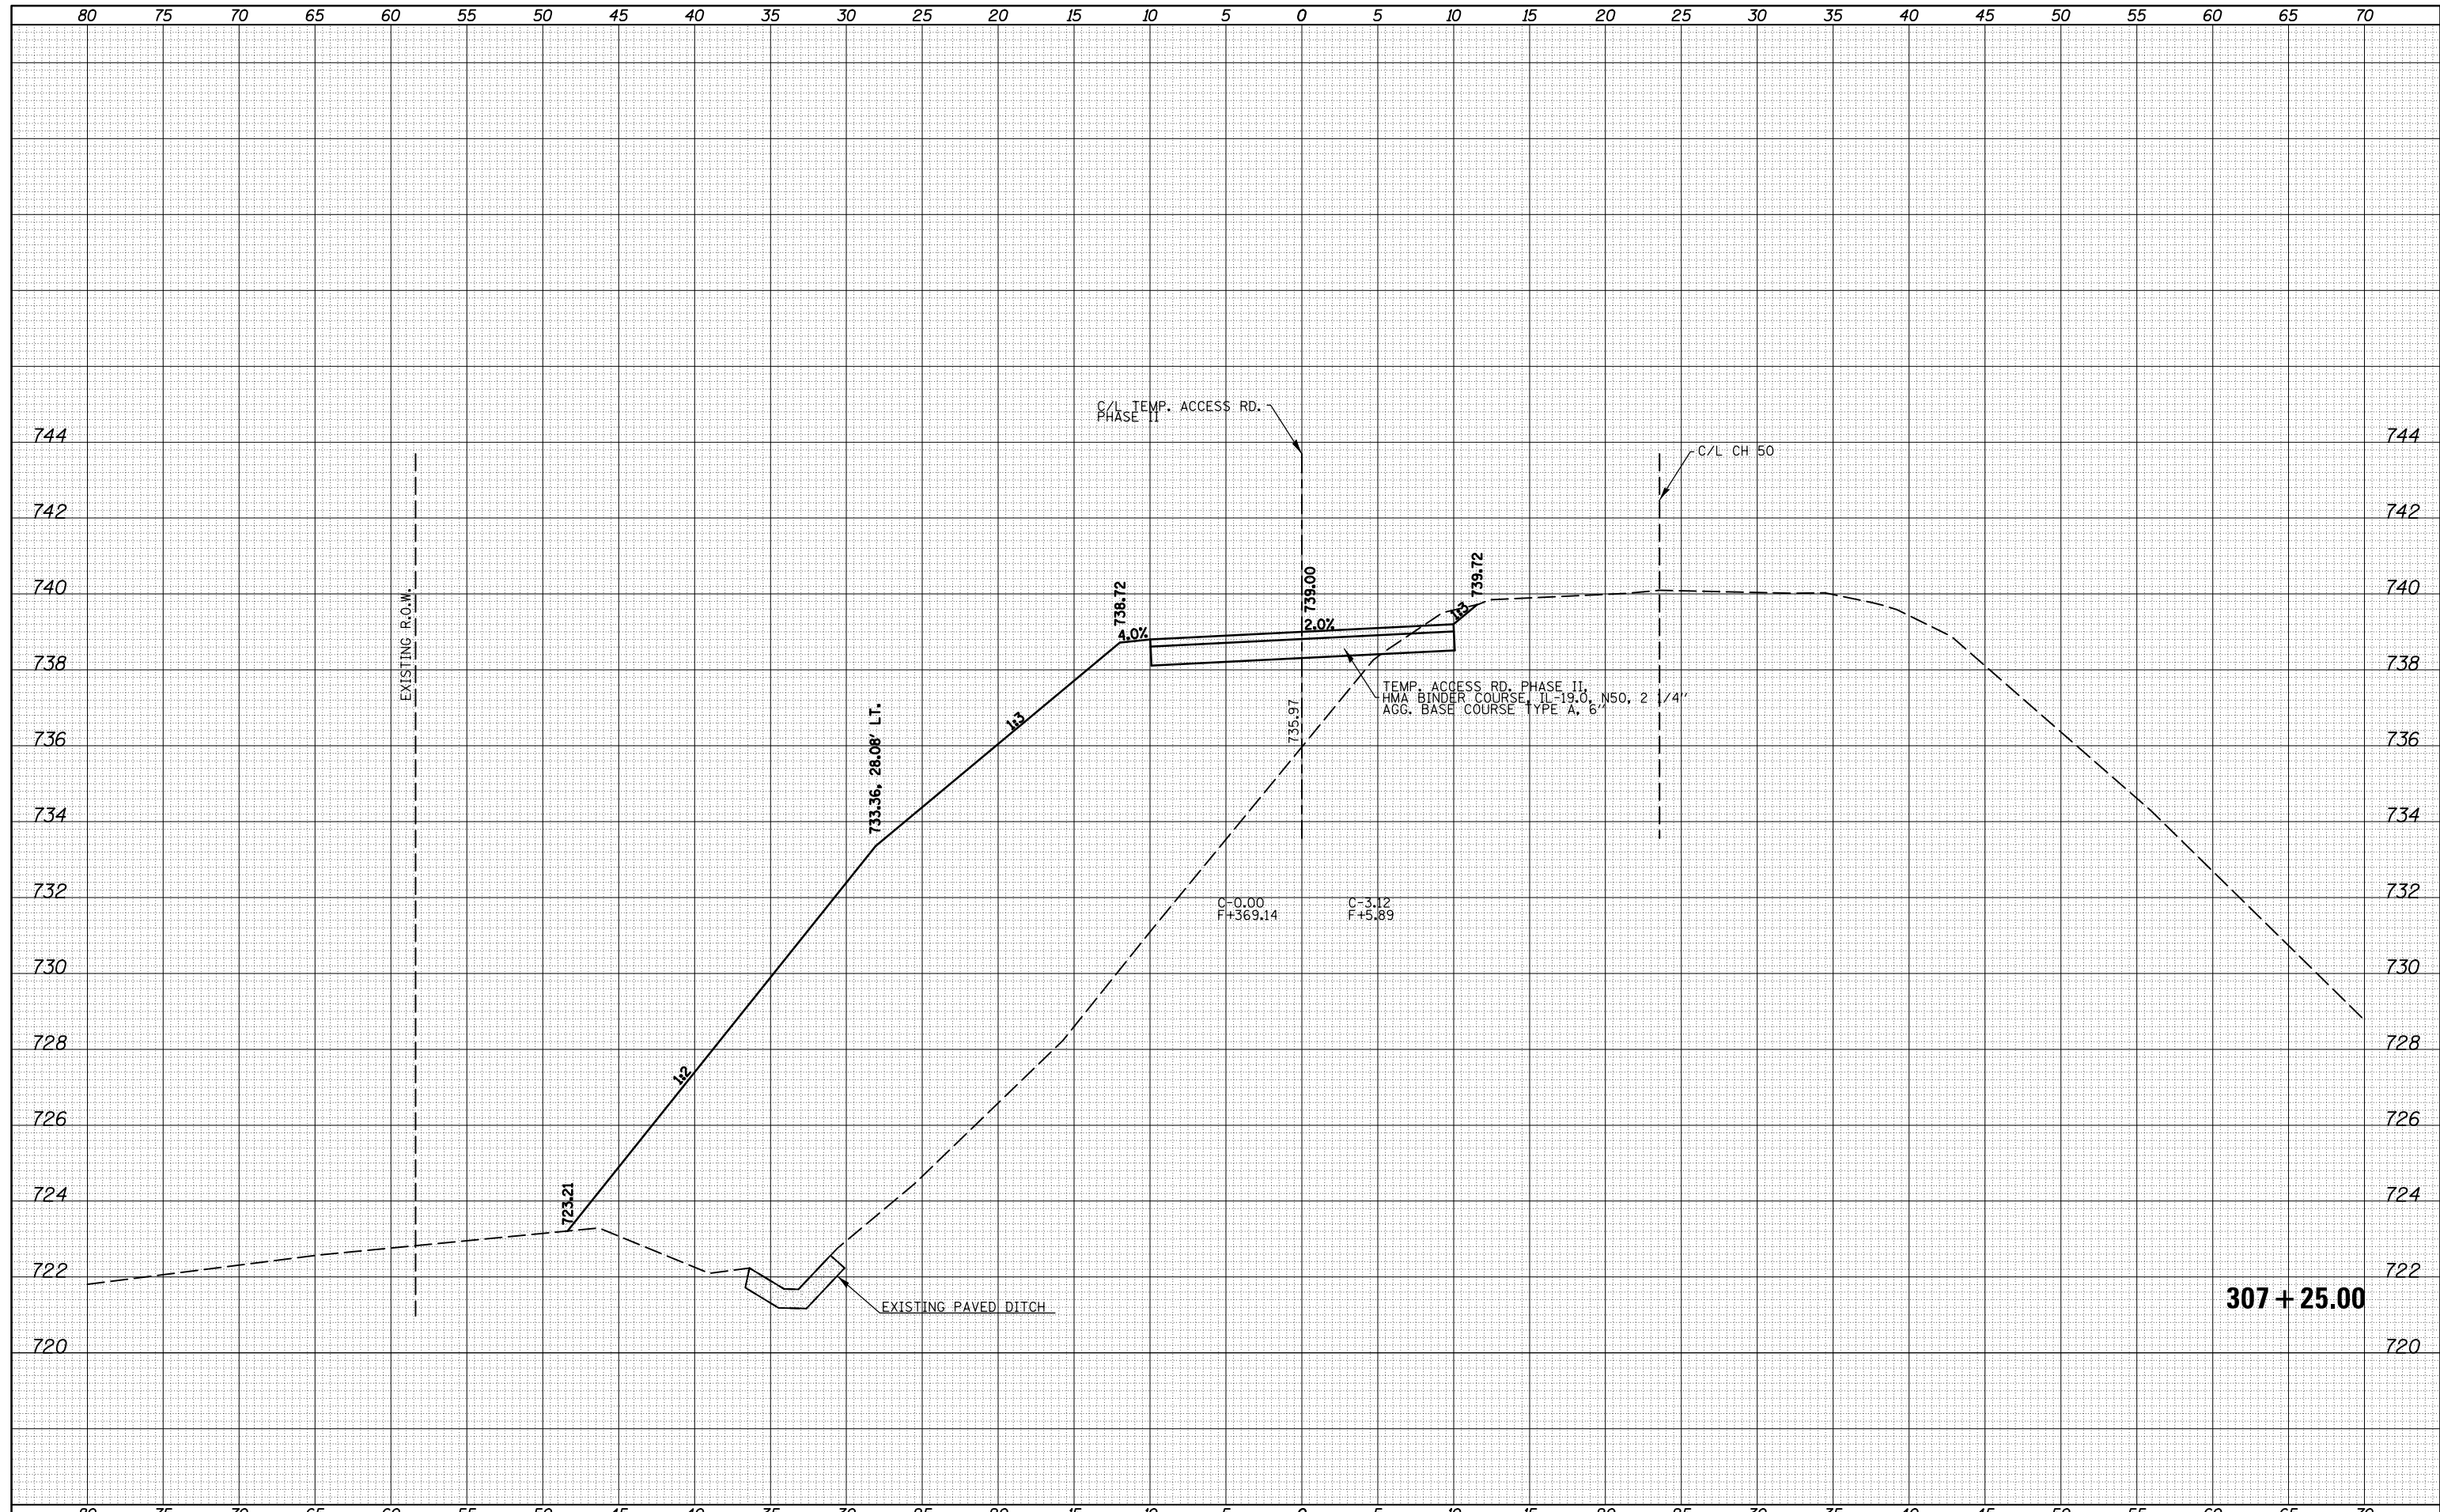

FILE NAME = c:\pw_work\pwwork\cearlockbm\d0208368\0570700

USER NAME = cearlockbm	DESIGNED -	REVISÉD -
sh-t-XS-TEMPACCESSPHASE-II.dgn	DRAWN -	REVISÉD -
PLOT SCALE = 10.0000' / in.	CHECKED -	REVISÉD -
PLOT DATE = 11/9/2012	DATE -	REVISÉD -

**STATE OF ILLINOIS
DEPARTMENT OF TRANSPORTATION**

CROSS SECTIONS - TEMPORARY ACCESS ROAD PHASE II

SCALE: SHEET 22 OF 25 SHEETS STA. ---- TO STA. ----

F.A.I. RTE. 74	SECTION 10-4BR	COUNTY CHAMPAIGN	TOTAL SHEETS 290	SHEET NO. 202
			CONTRACT NO. 70700	
ILLINOIS FED. AID PROJECT				

307 + 25.00