


DATE	
BY	
FINAL SURVEY	
SURVEYED	
PLOTTED	
TEMPLATE	
NOTE BOOK	
AREAS CHECKED	
NO.	

DATE	
BY	
ORIGINAL SURVEY	
SURVEYED	
PLOTTED	
TEMPLATE	
NOTE BOOK	
AREAS CHECKED	
NO.	

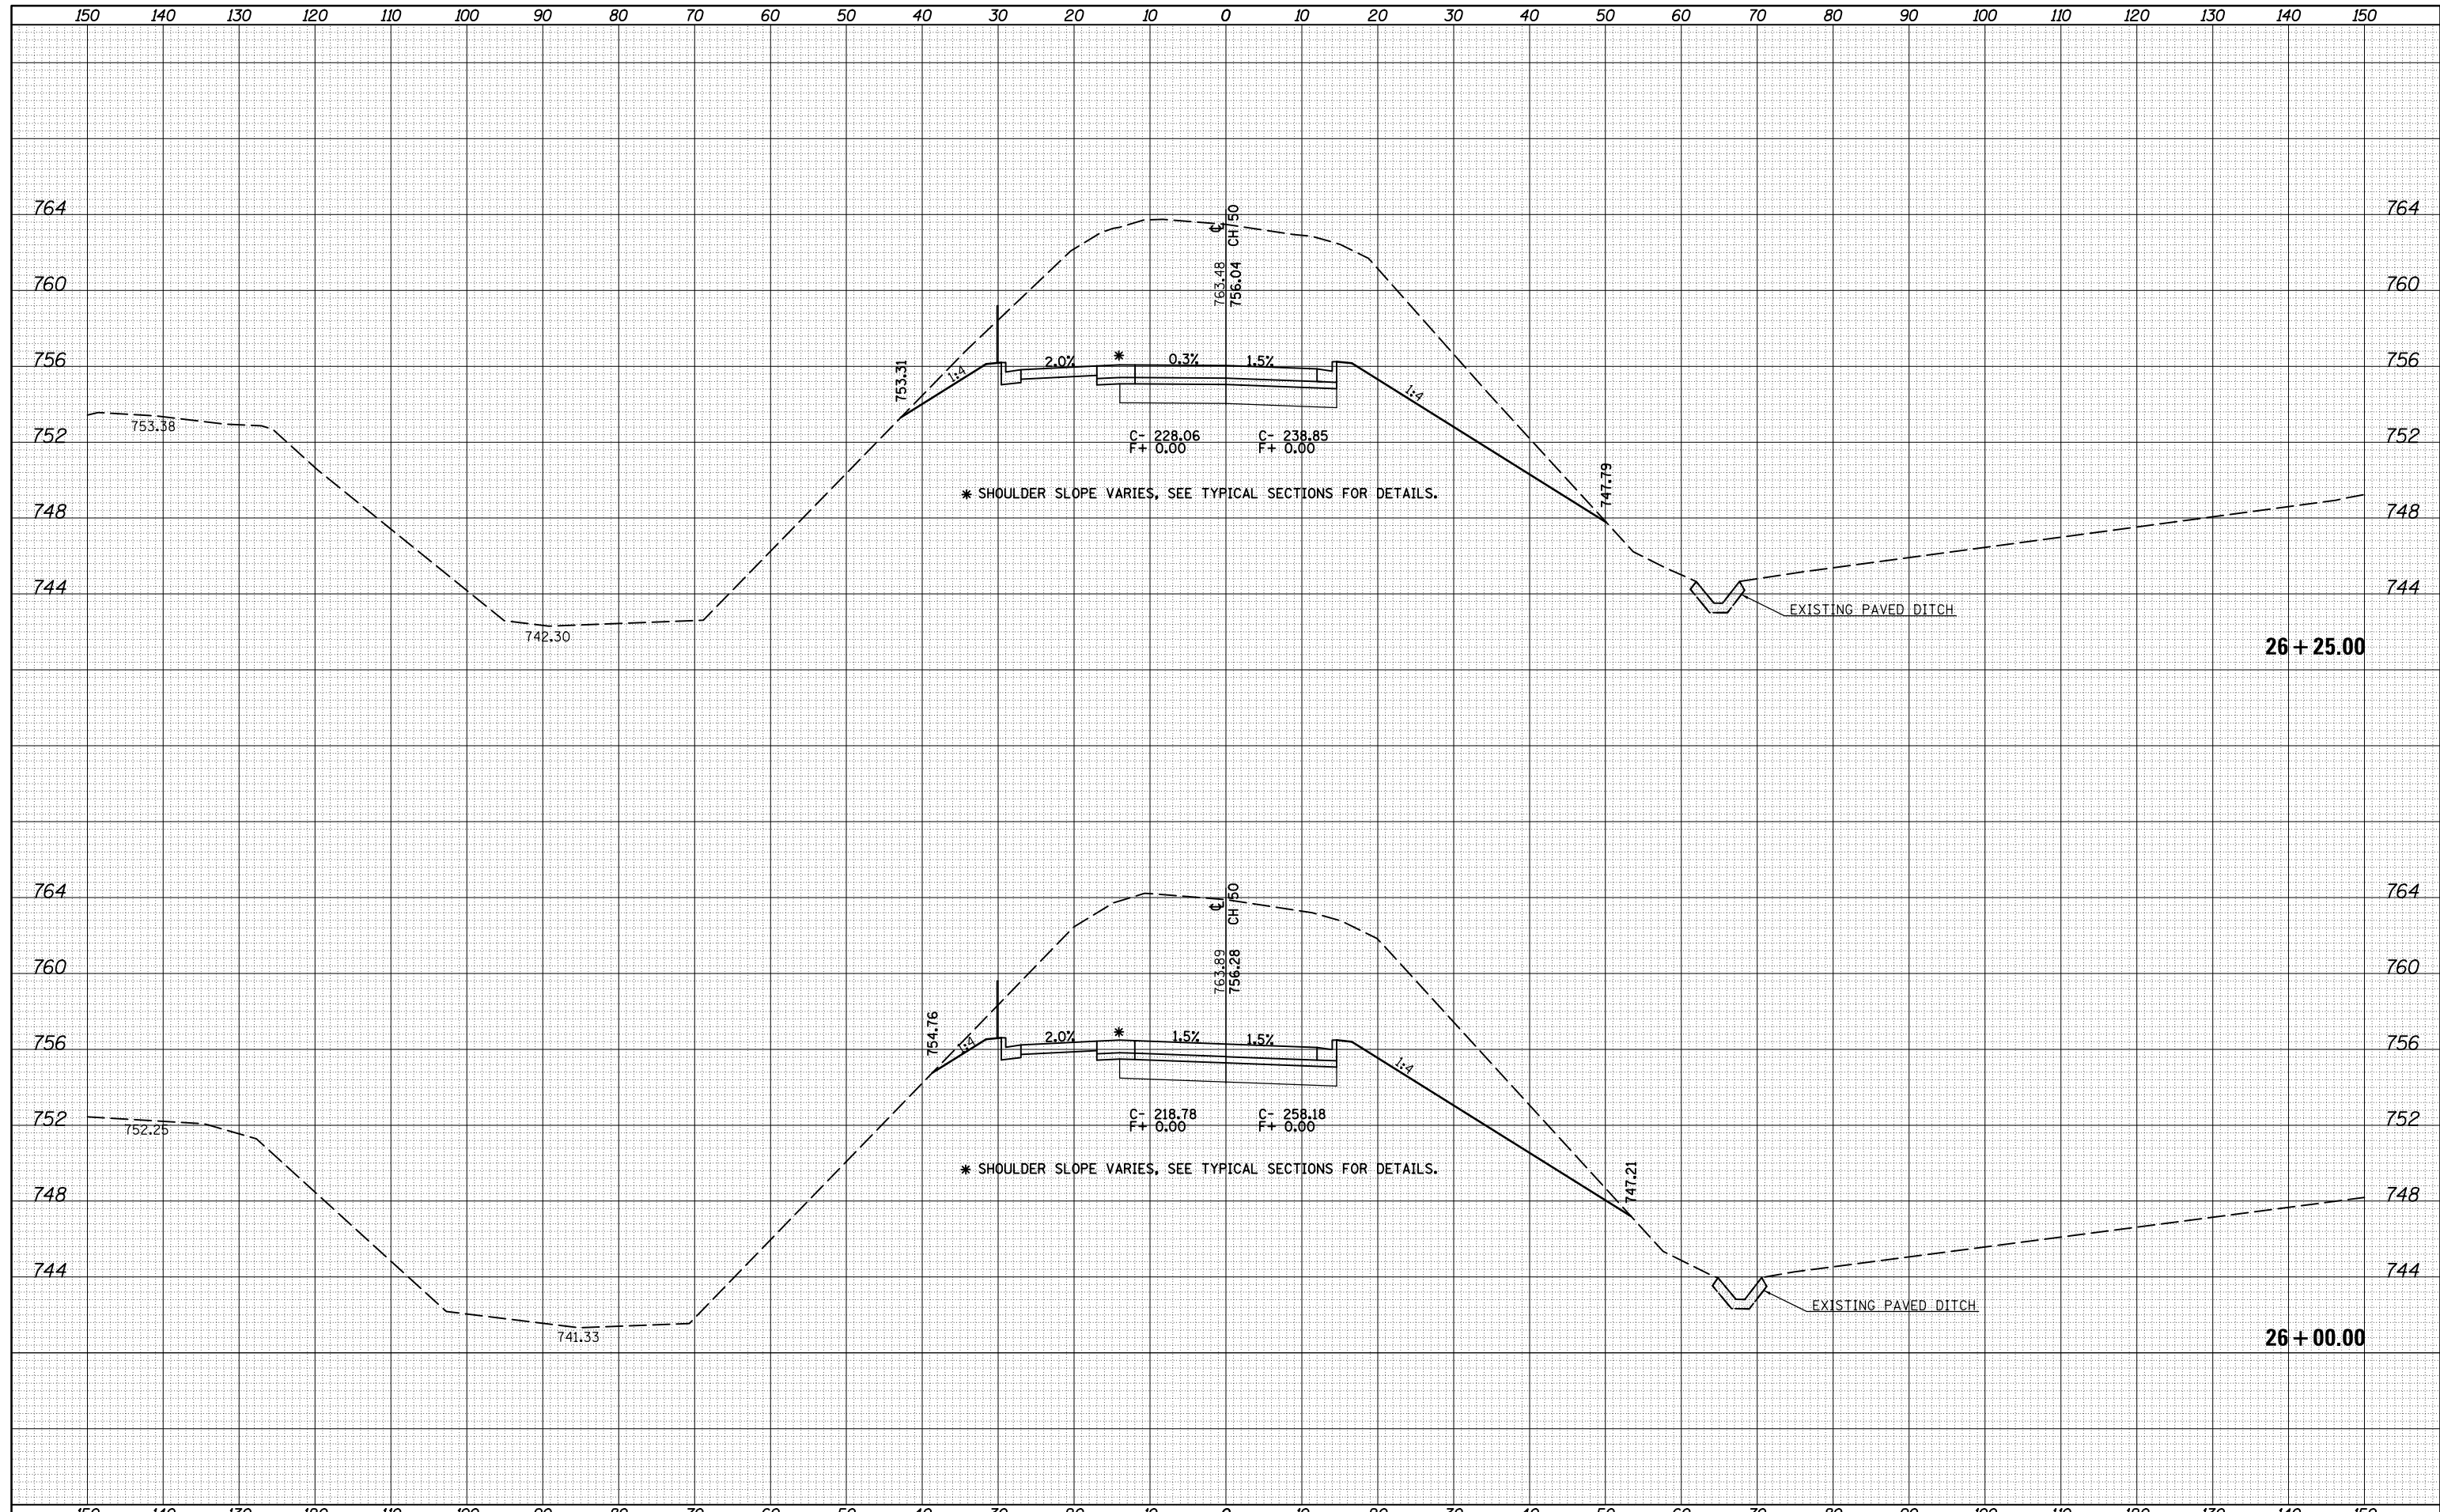

FILE NAME =	USER NAME = ceerlockbm	DESIGNED -	REVISED -	<b>STATE OF ILLINOIS</b> <b>DEPARTMENT OF TRANSPORTATION</b>	<b>CROSS SECTIONS - CH 50</b>			F.A.I. RTE.	SECTION	COUNTY	TOTAL SHEETS	SHEET NO.
c:\pw_work\pwidot\ceerlockbm\d0208368\0570700	sh-t-XS_ex CH 50\ALT.dgn	DRAWN -	REVISED -					74	10-4BR	CHAMPAIGN	290	248
	PLOT SCALE = 20.0000' / in.	CHECKED -	REVISED -		CONTRACT NO. 70700							
*MODELNAME*	PLOT DATE = 11/9/2012	DATE -	REVISED -		SCALE:	SHEET	OF	SHEETS	STA. 26+00.00	TO STA. 26+25.00	ILLINOIS FED. AID PROJECT	