


DATE	
BY	
FINAL SURVEY NO.	
SURVEYED PLOTTED AREAS CHECKED	
NOTE BOOK	
TEMPLATE	
AREAS CHECKED	

DATE	
BY	
ORIGINAL SURVEY NO.	
SURVEYED PLOTTED AREAS CHECKED	
NOTE BOOK	
TEMPLATE	
AREAS CHECKED	

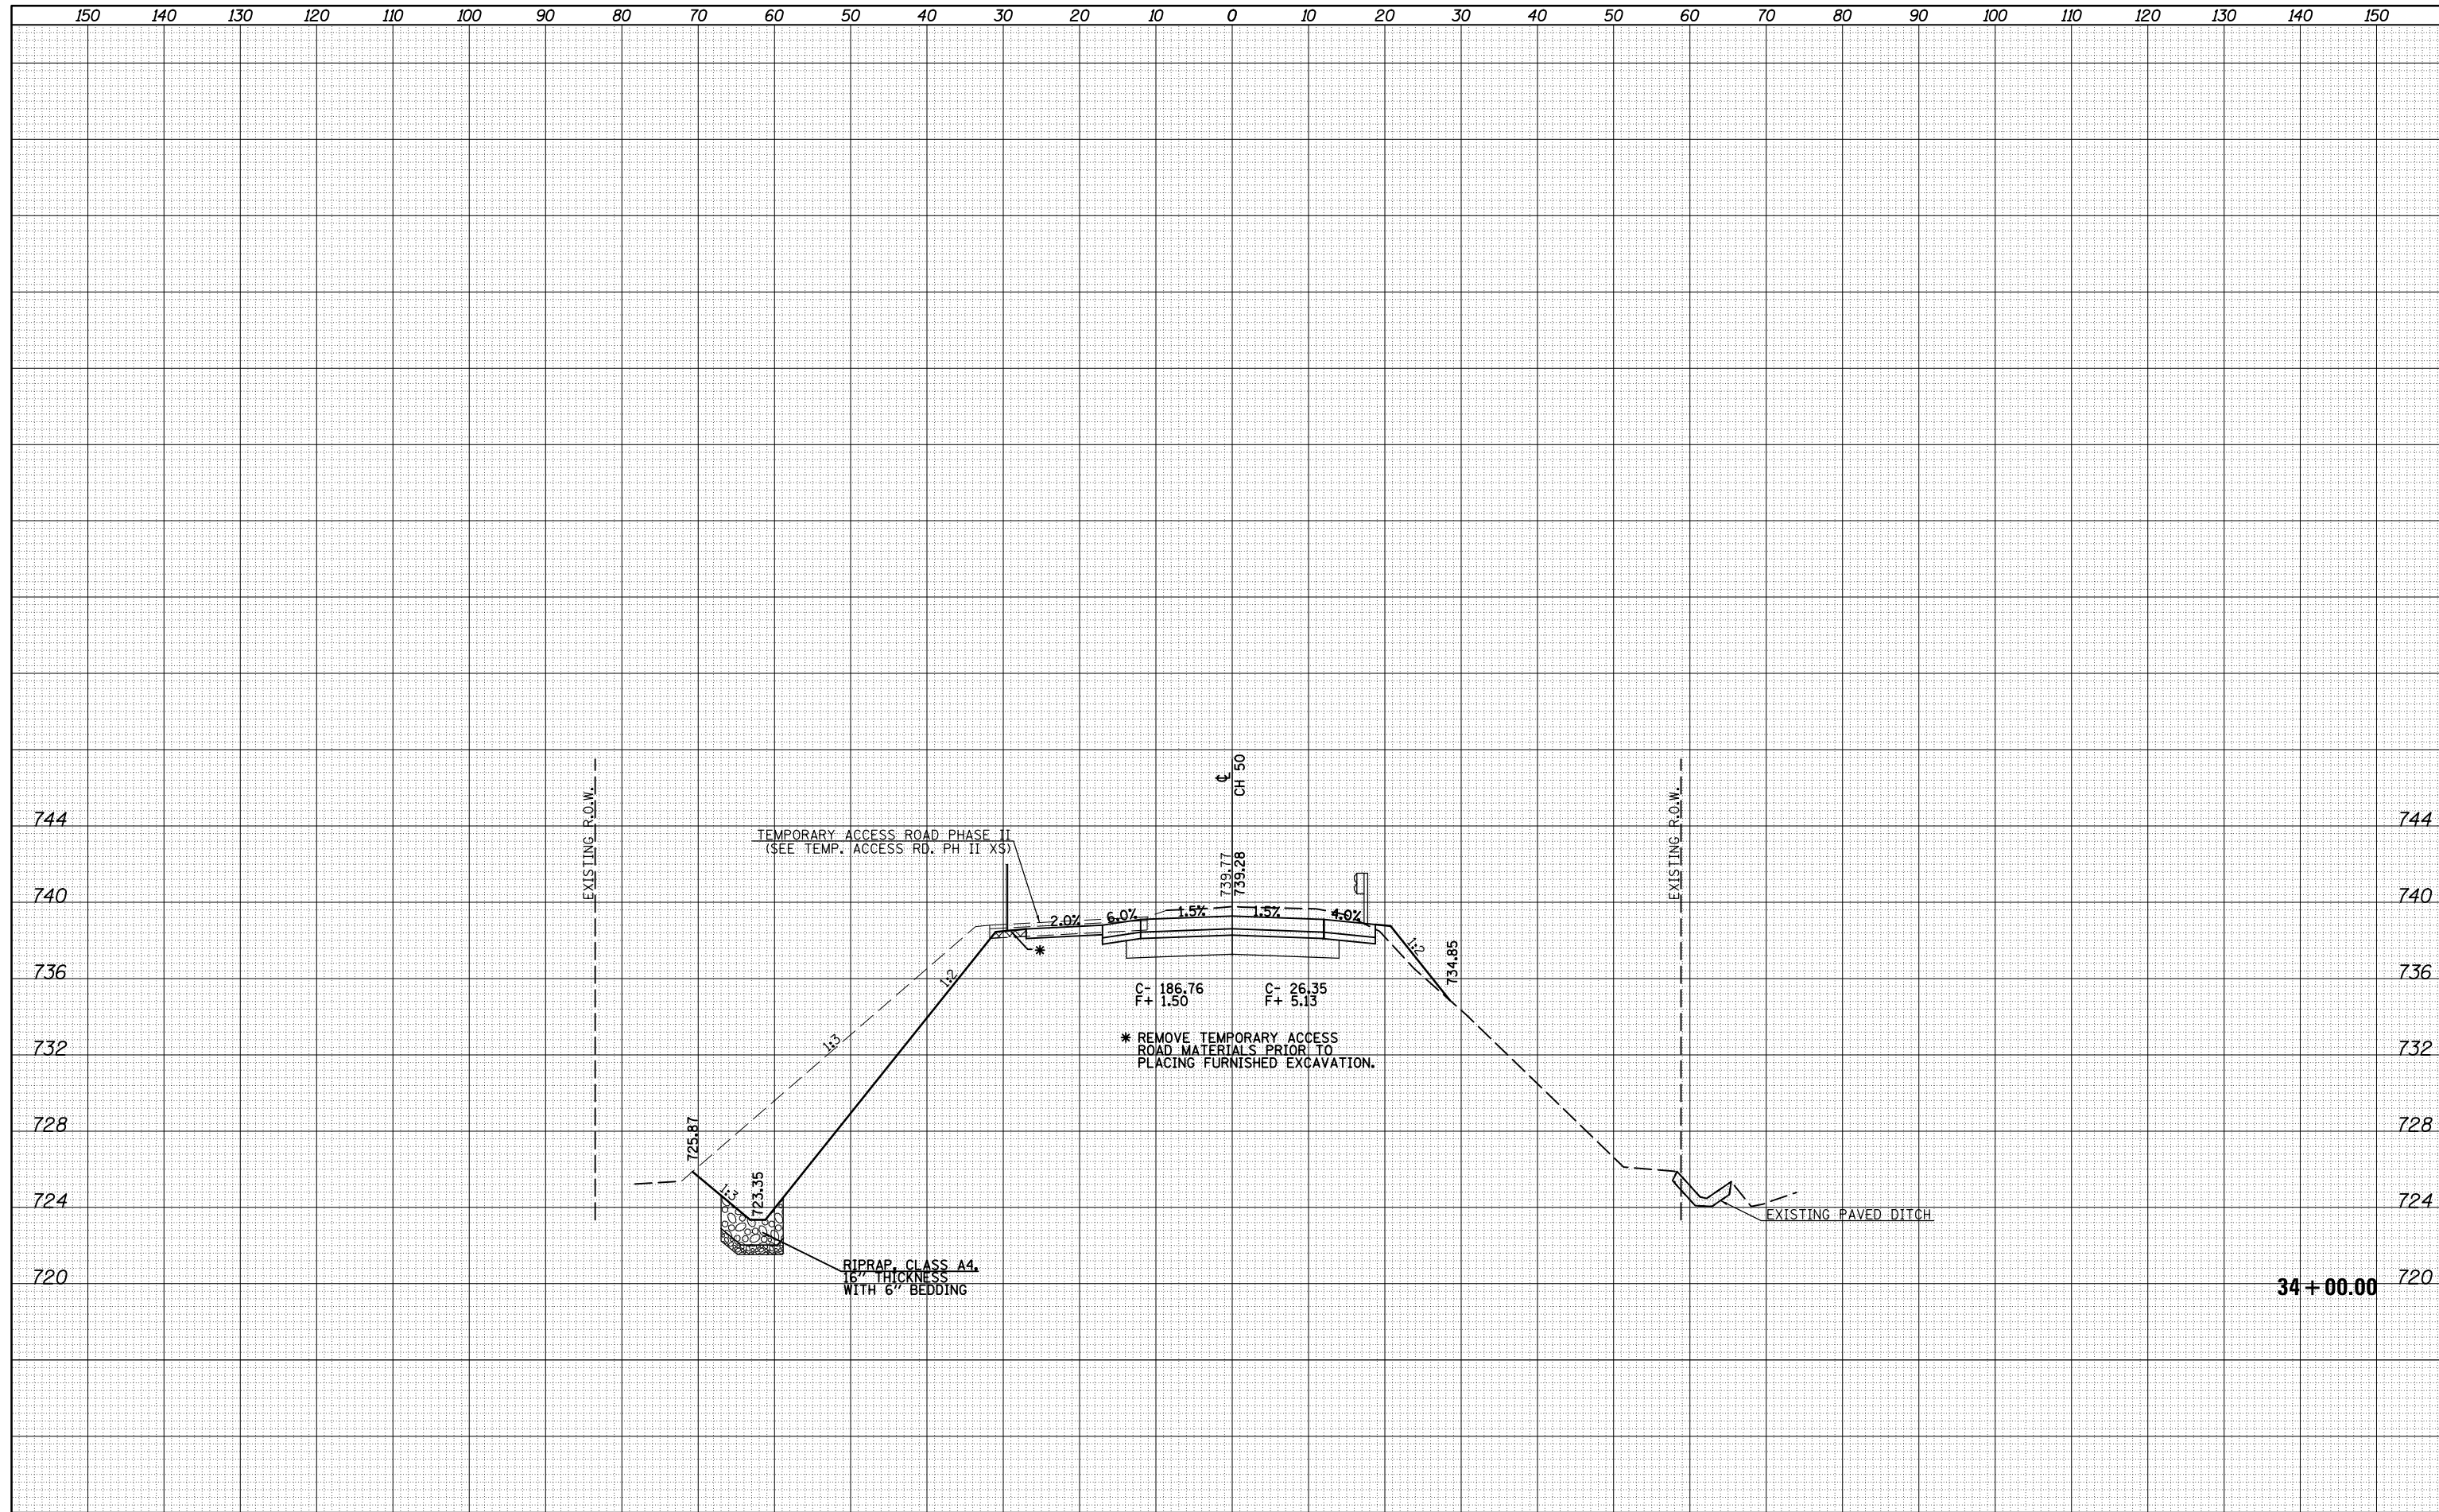

FILE NAME =	USER NAME = ceorlockbm	DESIGNED -	REVISED -	STATE OF ILLINOIS DEPARTMENT OF TRANSPORTATION	CROSS SECTIONS - CH 50			F.A.I. RTE.	SECTION	COUNTY	TOTAL SHEETS	SHEET NO.
c:\pw_work\pwidot\ceorlockbm\d0208368\0570700	sh-t-XS_ex CH 50(ALT).dgn	DRAWN -	REVISED -					74	10-4BR	CHAMPAIGN	290	266
	PLOT SCALE = 20.0000' / in.	CHECKED -	REVISED -		CONTRACT NO. 70700							
MODELNAME	PLOT DATE = 11/9/2012	DATE -	REVISED -		SCALE:	SHEET	OF	SHEETS	STA. 34+00.00	TO STA. 34+00.00	ILLINOIS FED. AID PROJECT	