


DATE	
BY	
SURVEYED	
PLOTTED	
TEMPLATE	
AREAS	
CHECKED	
FINAL SURVEY	
NOTE BOOK	
NO.	

DATE	
BY	
SURVEYED	
PLOTTED	
TEMPLATE	
AREAS	
CHECKED	
ORIGINAL SURVEY	
NOTE BOOK	
NO.	

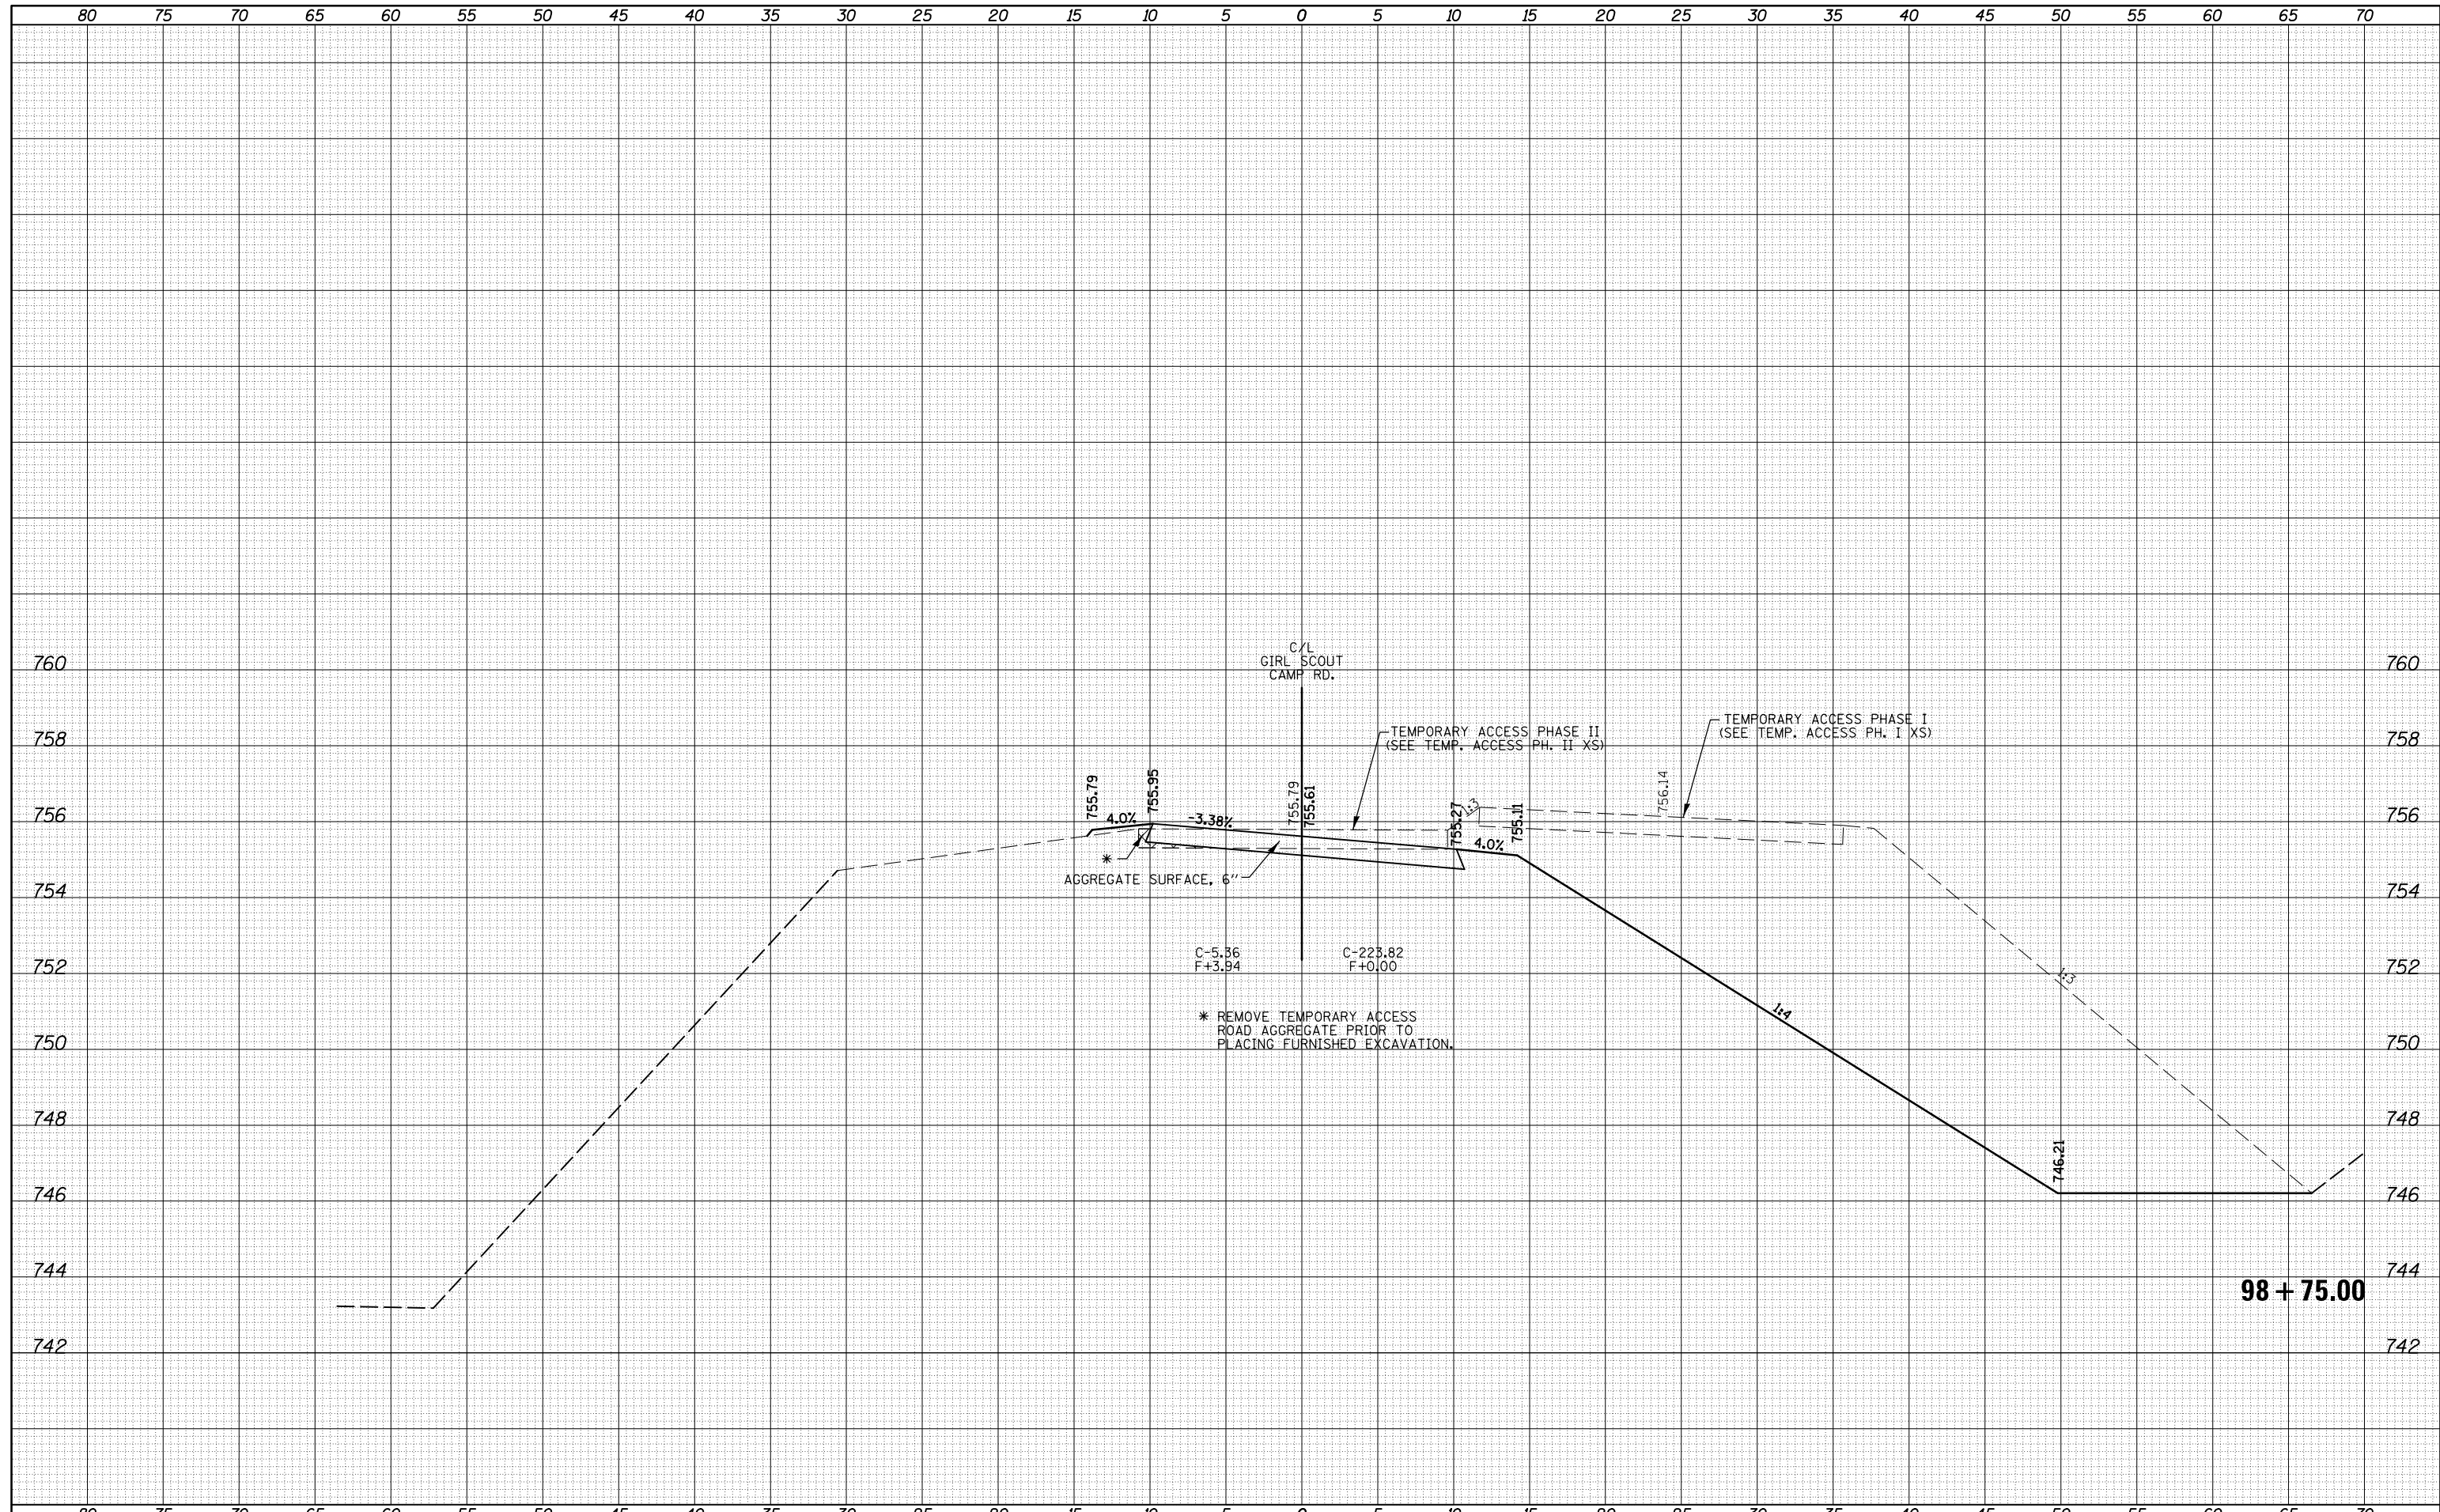

98 + 75.00

FILE NAME =	USER NAME = ceerlockbm	DESIGNED -	REVISED -	<p align="center">STATE OF ILLINOIS DEPARTMENT OF TRANSPORTATION</p> <p align="center">CROSS SECTIONS GIRL SCOUT CAMP RD.</p> <p>SCALE: ---- SHEET 5 OF 9 SHEETS STA. 98+75.00 TO STA. ----</p>	F.A.I. RTE.	SECTION	COUNTY	TOTAL SHEETS	SHEET NO.
c:\pw_work\pwidot\ceerlockbm\d0208368\0570700	sh-t-XS-Girl Scout Camp Rd.dgn	DRAWN -	REVISED -		74	10-4BR	CHAMPAIGN	290	275
Default	PLOT SCALE = 10.0000' / in.	CHECKED -	REVISED -		CONTRACT NO. 70700				
	PLOT DATE = 11/9/2012	DATE -	REVISED -		ILLINOIS FED. AID PROJECT				