


|                 |  |
|-----------------|--|
| DATE            |  |
| BY              |  |
| ORIGINAL SURVEY |  |
| SURVEYED        |  |
| PLOTTED         |  |
| TEMPLATE        |  |
| AREAS           |  |
| CHECKED         |  |
| NOTE BOOK       |  |
| NO.             |  |

|                 |  |
|-----------------|--|
| DATE            |  |
| BY              |  |
| ORIGINAL SURVEY |  |
| SURVEYED        |  |
| PLOTTED         |  |
| TEMPLATE        |  |
| AREAS           |  |
| CHECKED         |  |
| NOTE BOOK       |  |
| NO.             |  |

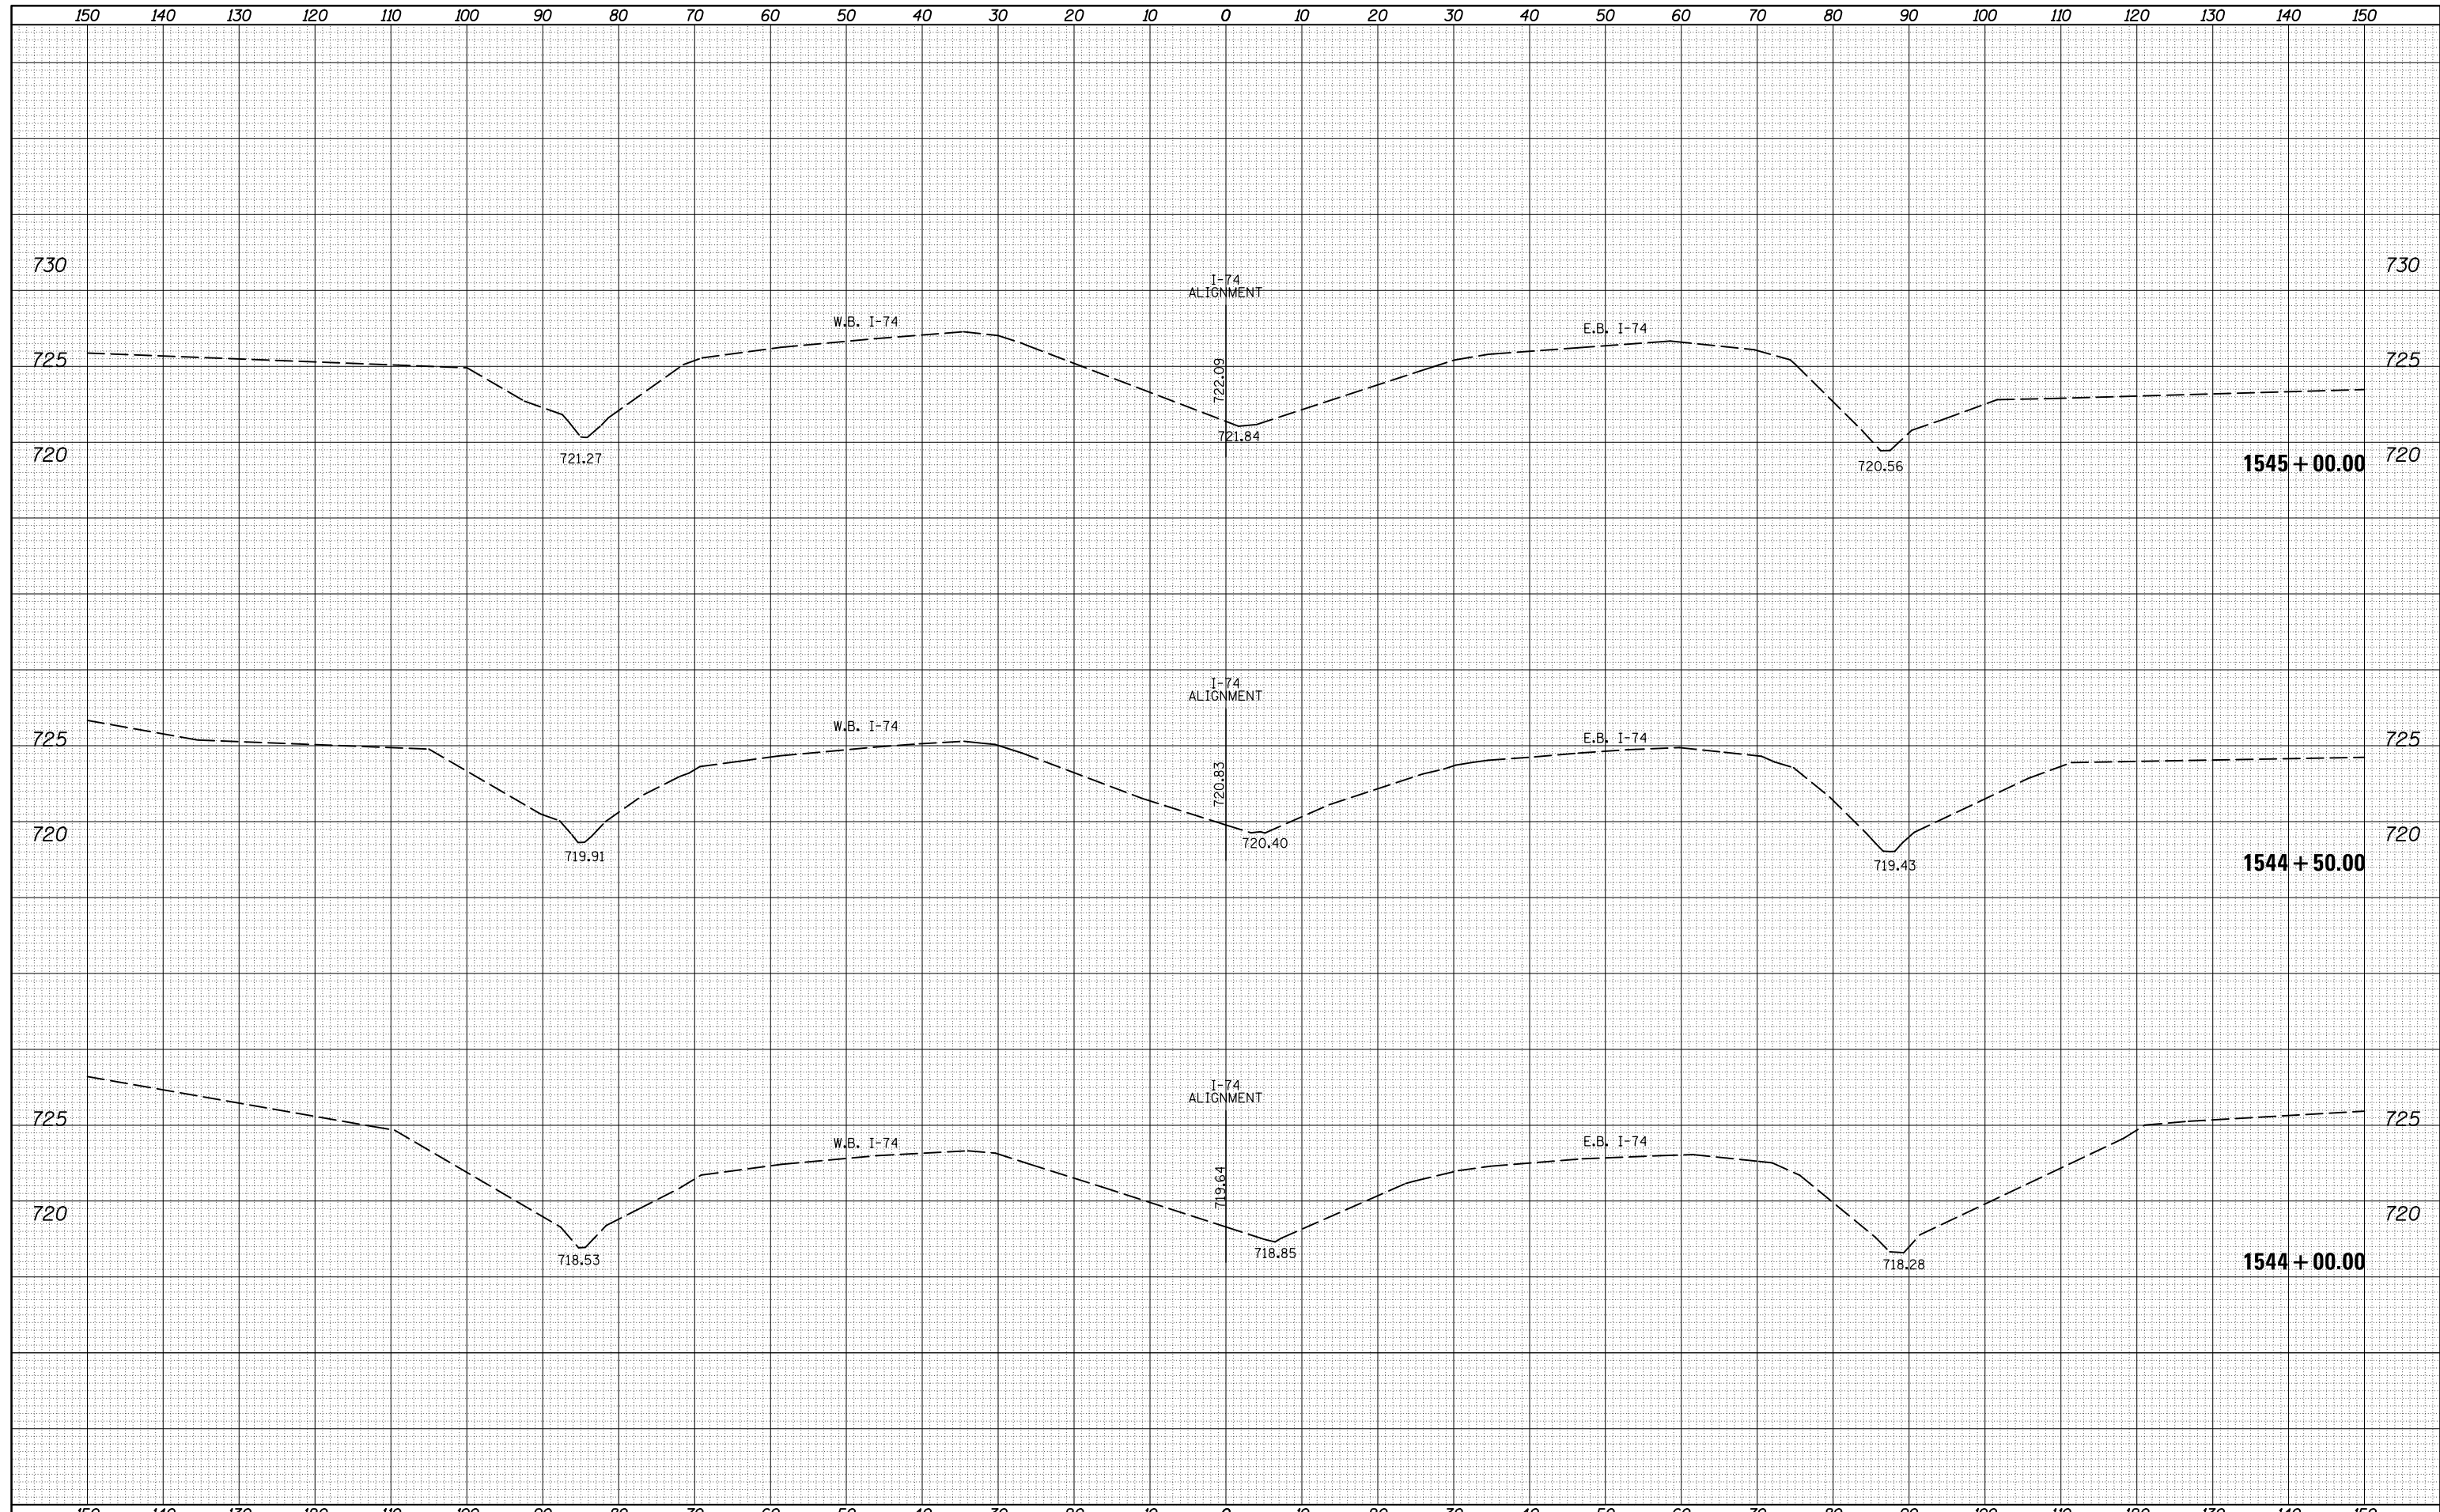

FILE NAME =  
 c:\pw\_work\pwidot\cearlockbm\d0208368\0570700

|                             |            |           |
|-----------------------------|------------|-----------|
| USER NAME = cearlockbm      | DESIGNED - | REVISED - |
| sh-t-XS_I-74 sheets.dgn     | DRAWN -    | REVISED - |
| PLOT SCALE = 20.0000' / in. | CHECKED -  | REVISED - |
| PLOT DATE = 11/9/2012       | DATE -     | REVISED - |

**STATE OF ILLINOIS  
 DEPARTMENT OF TRANSPORTATION**

**CROSS SECTIONS - FAI-74**

SCALE: --- SHEET 03 OF 11 SHEETS STA. 1544+00.00 TO STA. 1545+00.00

| F.A.I. RTE.               | SECTION | COUNTY    | TOTAL SHEETS       | SHEET NO. |
|---------------------------|---------|-----------|--------------------|-----------|
| 74                        | 10-4BR  | CHAMPAIGN | 290                | 282       |
|                           |         |           | CONTRACT NO. 70700 |           |
| ILLINOIS FED. AID PROJECT |         |           |                    |           |