


TYPICAL PAVEMENT MARKING LEGEND

- | | | |
|----|---------------------------------------|--|
| 1 | 4" (100) SKIP-DASH (YELLOW) | |
| 2 | 4" (100) SOLID (YELLOW) | |
| 3 | 12" (300) DIAGONAL (YELLOW) | |
| 4 | 4" (100) DOUBLE YELLOW (NARROW) | |
| 5 | RESERVED | |
| 6 | RESERVED | |
| 7 | 4" (100) SKIP-DASH (WHITE) | |
| 8 | 4" (100) SOLID (WHITE) | |
| 9 | 12" (300) DIAGONAL (WHITE) | |
| 10 | 6" (150) SOLID (WHITE) | |
| 11 | 24" (600) STOP BAR (WHITE) | |
| 12 | 8" (200) SOLID (WHITE) | |
| 13 | 4" (100) LANE LINE EXTENSIONS (WHITE) | |
| 14 | 4" (100) PARKING WHITE | |

TYPICAL PAVEMENT MARKERS LEGEND

- ◆ TWO-WAY AMBER MARKER
- ▶ ONE-WAY AMBER MARKER
- ▷ ONE-WAY CRYSTAL MARKER

RURAL LEFT TURN

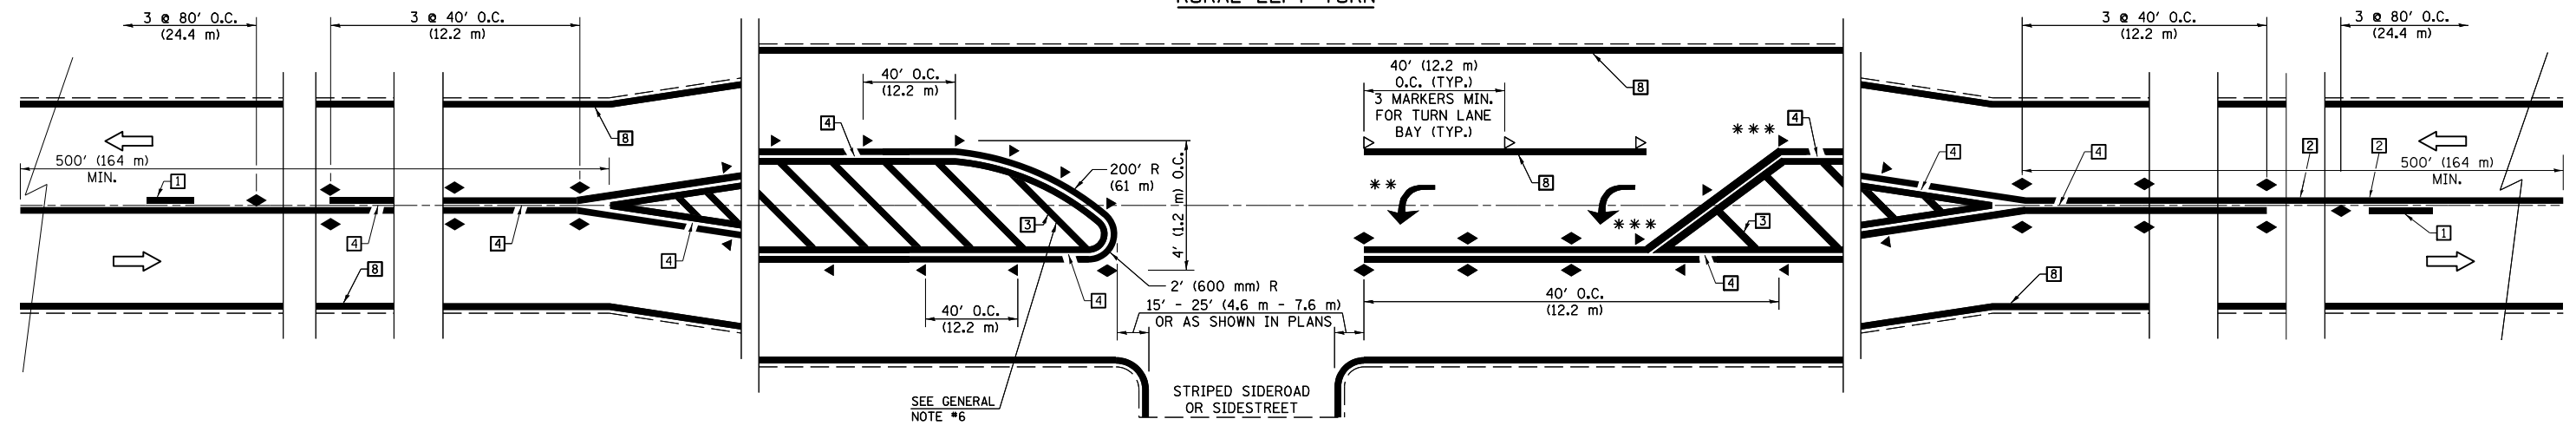

*** REDUCE SPACING IF NECESSARY TO ASSURE MARKERS AT CORNER POINTS.

** TURN ARROWS SHALL BE PLACED AS SHOWN ON SHEET #2.

Note: All dimensions are in INCHES (millimeters) unless otherwise shown.

FILE NAME = c:\pwork\pwork\avusuglob\d0333684\050A15-shr-detail.dgn	USER NAME = avusuglob	DESIGNED -	REVISED - 11/06	STATE OF ILLINOIS DEPARTMENT OF TRANSPORTATION	PAVEMENT MARKING AND MARKERS (RURAL & URBAN APPLICATIONS)	F.A.S. RTE. = 525	SECTION = (41,48,81)Q	COUNTY = CHAMPAIGN	TOTAL SHEETS = 28	SHEET NO. = 24	
PLOT SCALE = 48.0000' / in.	CHECKED -	REVISED - 09/2009 - KJT	REVISED -			SCALE:	SHEET NO. 1 OF 4 SHEETS	STA. --- TO STA. ---	CONTRACT NO. 70A15		
PLOT DATE = 3/21/2013	DATE -	REVISED -	REVISED -			DISTRICT 5 DETAIL NO. 7800AAAA					
						FED. ROAD DIST. NO. ILLINOIS FED. AID PROJECT					