


PR HMA SURFACE REMOVAL, VARIABLE DEPTH, 3/4" @ CENTER LINE
 PR LEVELING BINDER (MACHINE METHOD), N 70, 3/4"
 PR HMA SURFACE COURSE, MIX "C", N70, 1 1/2"

PR HMA SURFACE REMOVAL, 2 1/4"
 PR LEVELING BINDER (MACHINE METHOD), N70, 3/4"
 PR HMA SURFACE COURSE, MIX "C", N70, 1 1/2"

PR EXCAVATING & GRADING EXISTING SHOULDERS
 PR HMA SHOULDERS, 6 1/2" (N50)
 PR HMA SHOULDERS, 1 1/2" (MIX "C", N70)

NOTES:
 THE PROPOSED E.O.P. STRIPING IS NOT SHOWN ON THIS PLAN SHEET. SEE THE PROPOSED PAVEMENT MARKING SHEETS AND SCHEDULES FOR MARKING LOCATIONS.
 THE WIDTH OF PROPOSED HMA SHOULDERS IS 4' UNLESS OTHERWISE STATED WITHIN THESE PLANS.
 THE WIDTH OF PROPOSED AGGREGATE SHOULDERS IS 4' UNLESS OTHERWISE STATED WITHIN THESE PLANS.
 SEE SIDEROAD AND ENTRANCE DETAILS SCHEDULES FOR THEIR PROPOSED IMPROVEMENTS.
 SEE HIGHWAY STD. 642006 AND THE SCHEDULE OF QUANTITIES FOR THE PLACEMENT OF PROPOSED SHOULDER RUMBLE STRIPS.

==== = PROPOSED REMOVAL OF EXISTING HMA SHOULDERS IS INCLUDED IN THE COSTS FOR "EXCAVATING AND GRADING EXISTING SHOULDERS".
 REMOVAL WIDTH = 1'-6"
 REMOVAL DEPTH = 6 1/2" OR 8" (SEE TYPICAL CROSS SECTIONS AND SCHEDULES FOR SPECIFIED DEPTH LOCATIONS.)

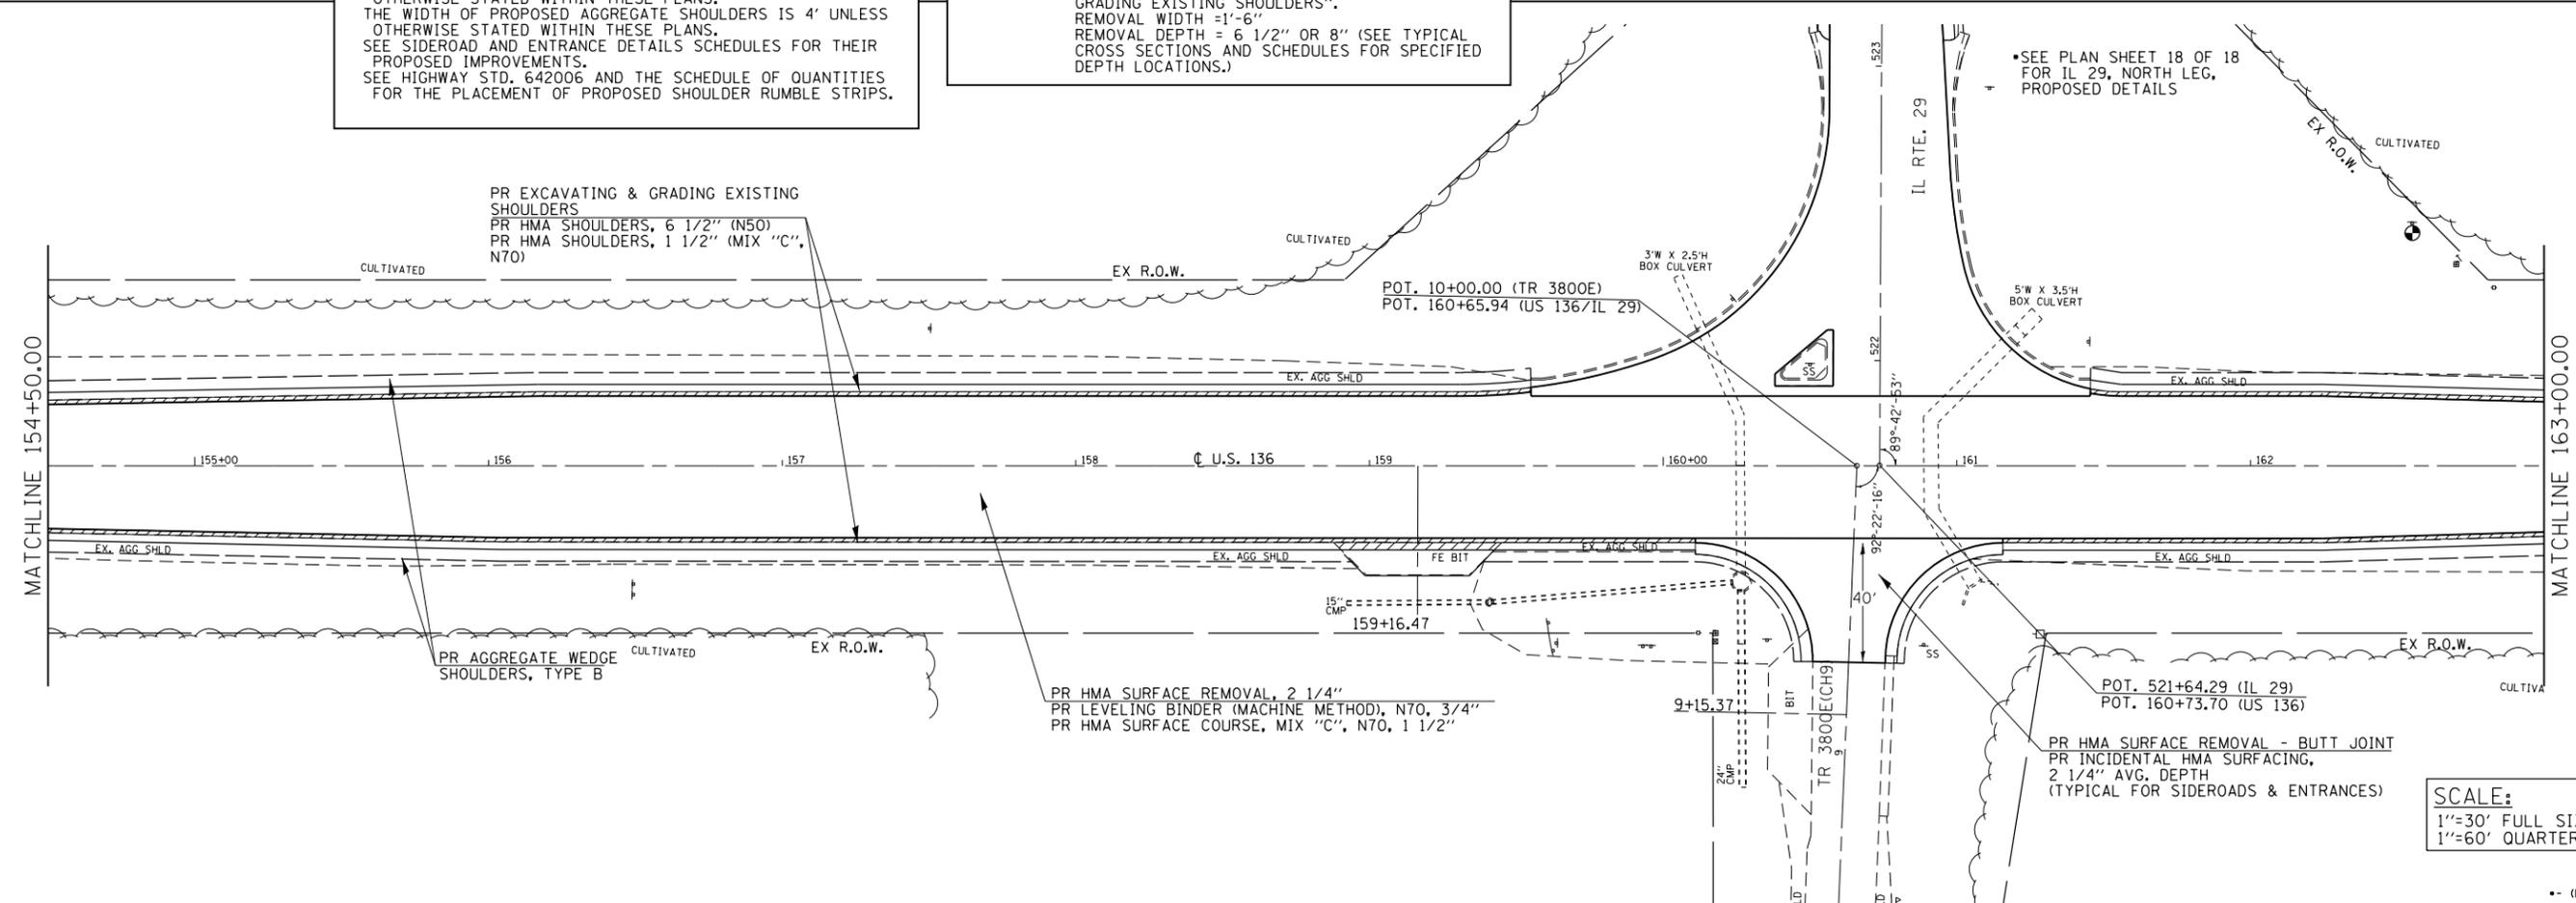

PR EXCAVATING & GRADING EXISTING SHOULDERS
 PR HMA SHOULDERS, 6 1/2" (N50)
 PR HMA SHOULDERS, 1 1/2" (MIX "C", N70)

PR AGGREGATE WEDGE SHOULDERS, TYPE B

PR HMA SURFACE REMOVAL, 2 1/4"
 PR LEVELING BINDER (MACHINE METHOD), N70, 3/4"
 PR HMA SURFACE COURSE, MIX "C", N70, 1 1/2"

SEE PLAN SHEET 18 OF 18 FOR IL 29, NORTH LEG, PROPOSED DETAILS

PR HMA SURFACE REMOVAL - BUTT JOINT
 PR INCIDENTAL HMA SURFACING, 2 1/4" AVG. DEPTH (TYPICAL FOR SIDEROADS & ENTRANCES)

SCALE:
 1"=30' FULL SIZE SHEET
 1"=60' QUARTER SIZE SHEET



FILE NAME =	USER NAME = sparksgw	DESIGNED - ML	REVISED - RTS
ei:\pwork\pwork\sparksgw\10239760\0672E03-sht-plan.dgn		DRAWN - ML	REVISED -
Default	PLOT SCALE = 60.0000' / in.	CHECKED - RTS	REVISED -
	PLOT DATE = Dec-14-2012 12:00:56PM	DATE -	REVISED -

**STATE OF ILLINOIS
 DEPARTMENT OF TRANSPORTATION**

PLAN SHEET	
SCALE:	SHEET 10 OF 18 SHEETS STA. TO STA.

F.A.P. RTE.	SECTION	COUNTY	TOTAL SHEETS	SHEET NO.
315	.	MASON	62	40
CONTRACT NO. 72E03				
ILLINOIS FED. AID PROJECT				

-- (HRS-2, (124)RS-3, (116)RS