


MATCH LINE - STA 790+00


MATCH LINE - STA 214+00

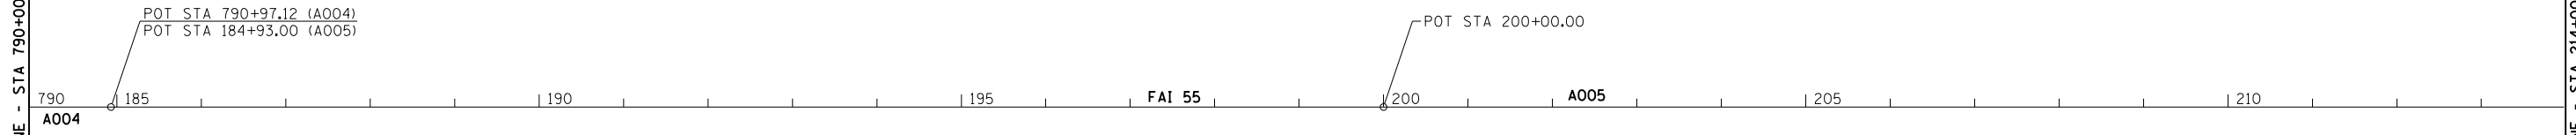

A005 I-55			
CONTROL POINT	STATION	COORDINATES	
		NORTHING	EASTING
P.O.T	184+93.00	1288629.57	2538772.65
P.O.T	200+00.00	1289764.39	2539764.23
P.O.T	225+01.59	1291648.28	2541410.11
P.O.T	249+99.88	1293529.51	2543054.02
P.O.T	273+99.38	1295336.47	2544632.78
P.O.T	274+99.54	1295411.93	2544698.64
P.O.T	284+47.48	1296125.65	2545322.49
P.O.T	310+04.03	1298050.90	2547004.56
P.O.T	335+04.13	1299933.58	2548649.56
P.O.T	358+03.69	1301514.64	2550031.02
P.O.T	385+02.31	1303697.43	2551938.22
P.C.	403+38.86	1305080.56	2553146.47
P.I.	417+03.88	1306108.57	2554044.51
P.T.	429+92.22	1306477.67	2555358.68
P.C.	453+88.01	1307125.50	2557665.22
P.I.	466+21.84	1307459.13	2558853.09
P.T.	477+74.85	1308424.58	2559621.35
P.O.T	508+03.60	1310794.55	2561507.25
P.C.	513+89.55	1311253.06	2561872.08
P.I.	527+04.79	1312282.25	2562691.00
P.T.	539+22.87	1313597.44	2562702.58
P.C.	549+92.23	1314666.75	2562712.00
P.I.	564+06.90	1316081.37	2562724.46
P.T.	577+01.85	1317146.44	2563655.54
P.O.T	590+88.43	1318190.36	2564568.14

MATCH LINE - STA 214+00

MATCH LINE - STA 244+00

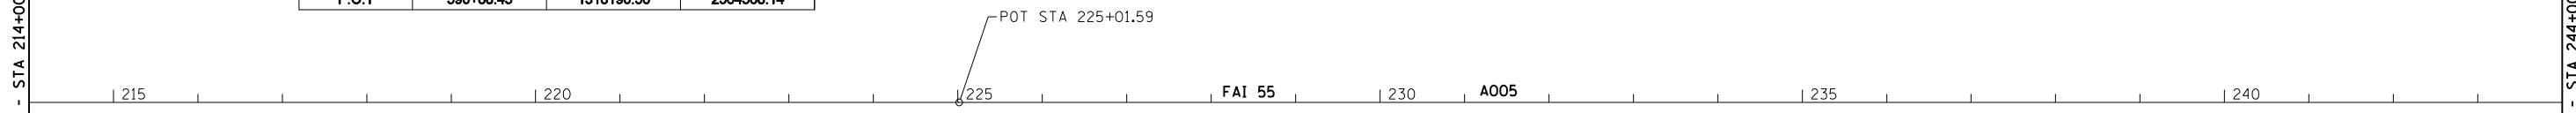

JOB = 2236.10	DESIGNED - NAK	REVISED -
FILE NAME = D672E11-sh1-ATB.dgn	DRAWN - TJD	REVISED -
PLOT SCALE = 200.0000' / IN.	CHECKED - NAK	REVISED -
PLOT DATE = 3/18/2013	DATE - 1/14/2011	REVISED -

STATE OF ILLINOIS
DEPARTMENT OF TRANSPORTATION

ALIGNMENT, CROSS TIES
& BENCHMARKS

SCALE: SHEET NO. 6 OF 12 SHEETS STA. 790+00 TO STA. 244+00

F.A.I. RTE.	SECTION	COUNTY	TOTAL SHEETS	SHEET NO.
55	D6 LOGAN CO BR 2011-1	LOGAN	429	68
FED. ROAD DIST. NO.			ILLINOIS FED. AID PROJECT CONTRACT NO. 72E11	