


PLAN	SURVEYED	BY	DATE
	PLOTTED		
	GRADES CHECKED		
	STRUCTURE NOT AT THIS OFFICE		
	NOTE BOOK NO.		
	CADD FILE NAME		

PROFILE	SURVEYED	BY	DATE
	PLOTTED		
	GRADES CHECKED		
	STRUCTURE NOT AT THIS OFFICE		
	NOTE BOOK NO.		
	CADD FILE NAME		

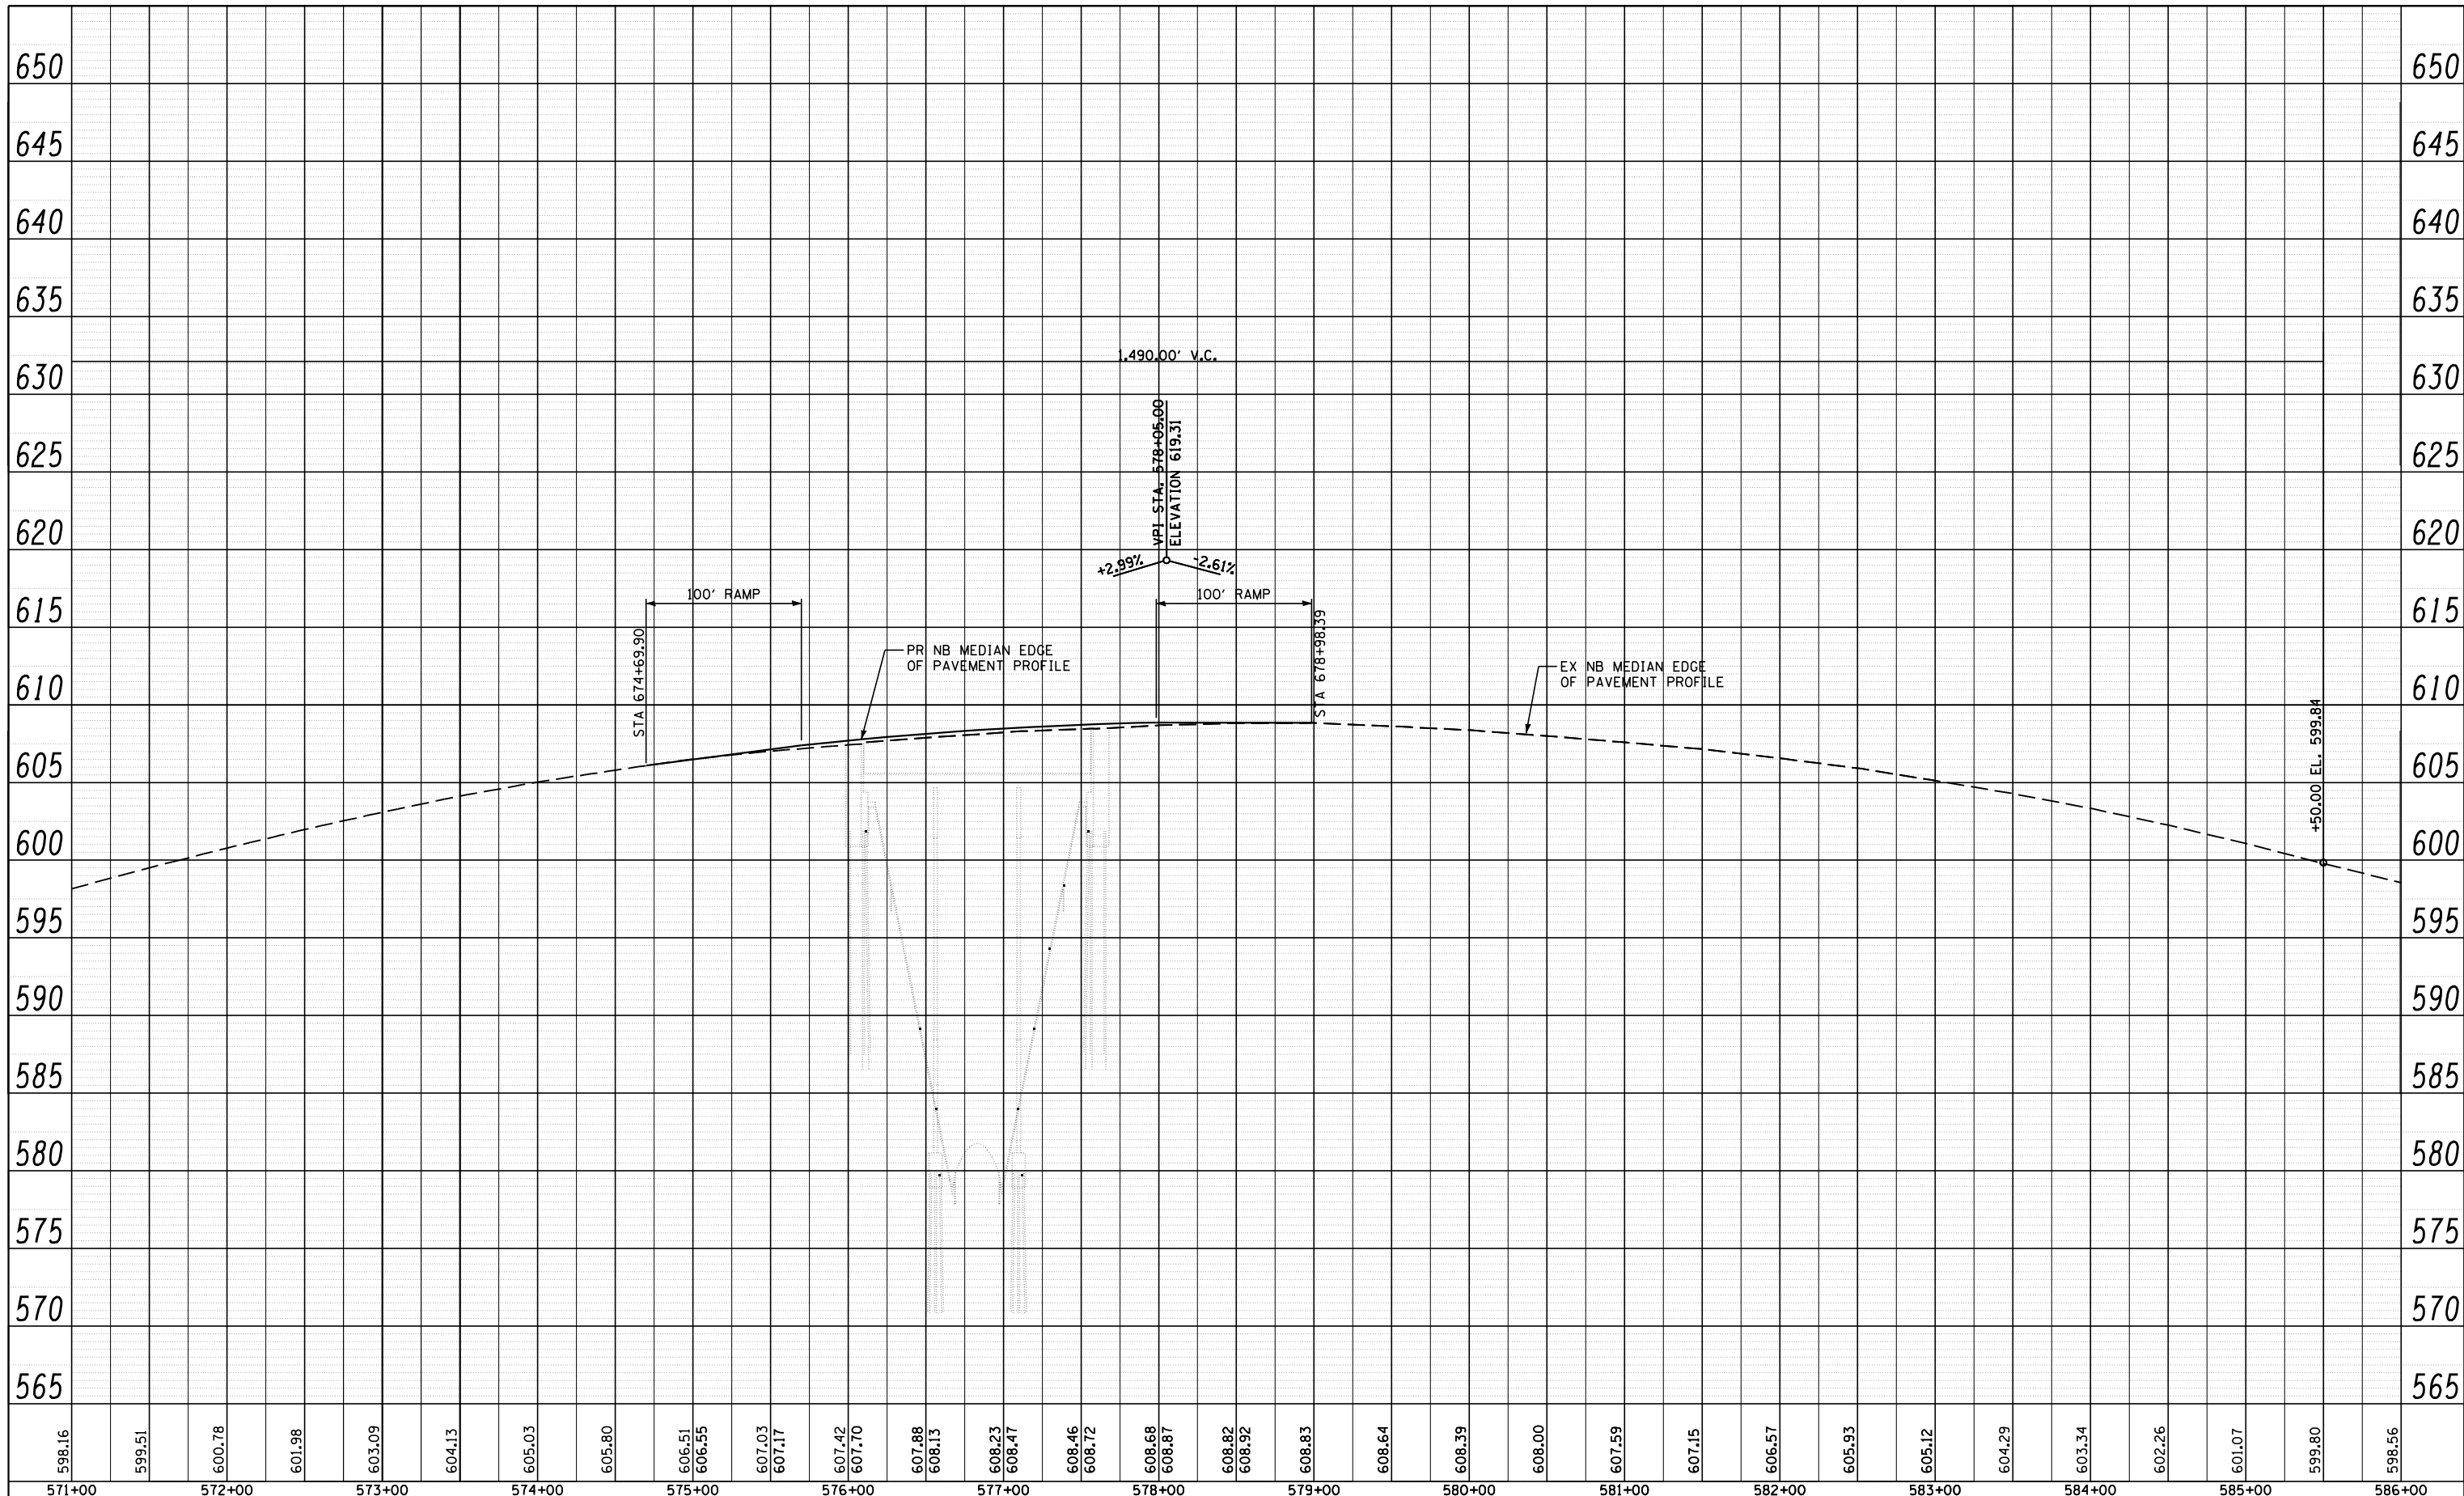

598.16 599.51 600.78 601.98 603.09 604.13 605.03 605.80 606.51 606.55 607.03 607.17 607.42 607.70 607.88 608.13 608.23 608.47 608.46 608.72 608.68 608.87 608.82 608.92 608.83 608.64 608.39 608.00 607.59 607.15 606.57 605.93 605.12 604.29 603.34 602.26 601.07 599.80 598.56

571+00 572+00 573+00 574+00 575+00 576+00 577+00 578+00 579+00 580+00 581+00 582+00 583+00 584+00 585+00 586+00



JOB = 2236.10
 FILE NAME = d672e11-ah-t-prof-5758.dgn
 PLOT SCALE = 100.0000' / IN.
 PLOT DATE = 3/18/2013

DESIGNED - NAK
 DRAWN - SJS
 CHECKED - NAK
 DATE - 9/12/2012

REVISED -
 REVISED -
 REVISED -
 REVISED -

STATE OF ILLINOIS
 DEPARTMENT OF TRANSPORTATION

PROFILE SN 054-0057

SCALE: SHEET NO. OF SHEETS STA. 571+00 TO STA. 586+00

F.A.I. RTE.	SECTION	COUNTY	TOTAL SHEETS	SHEET NO.
55	D6 LOGAN CO BR 2011-1	LOGAN	429	79
FED. ROAD DIST. NO.			CONTRACT NO. 72E11	
ILLINOIS			FED. AID PROJECT	