



NE 1/4 SEC 2, T20N, R2W, 3RD PM

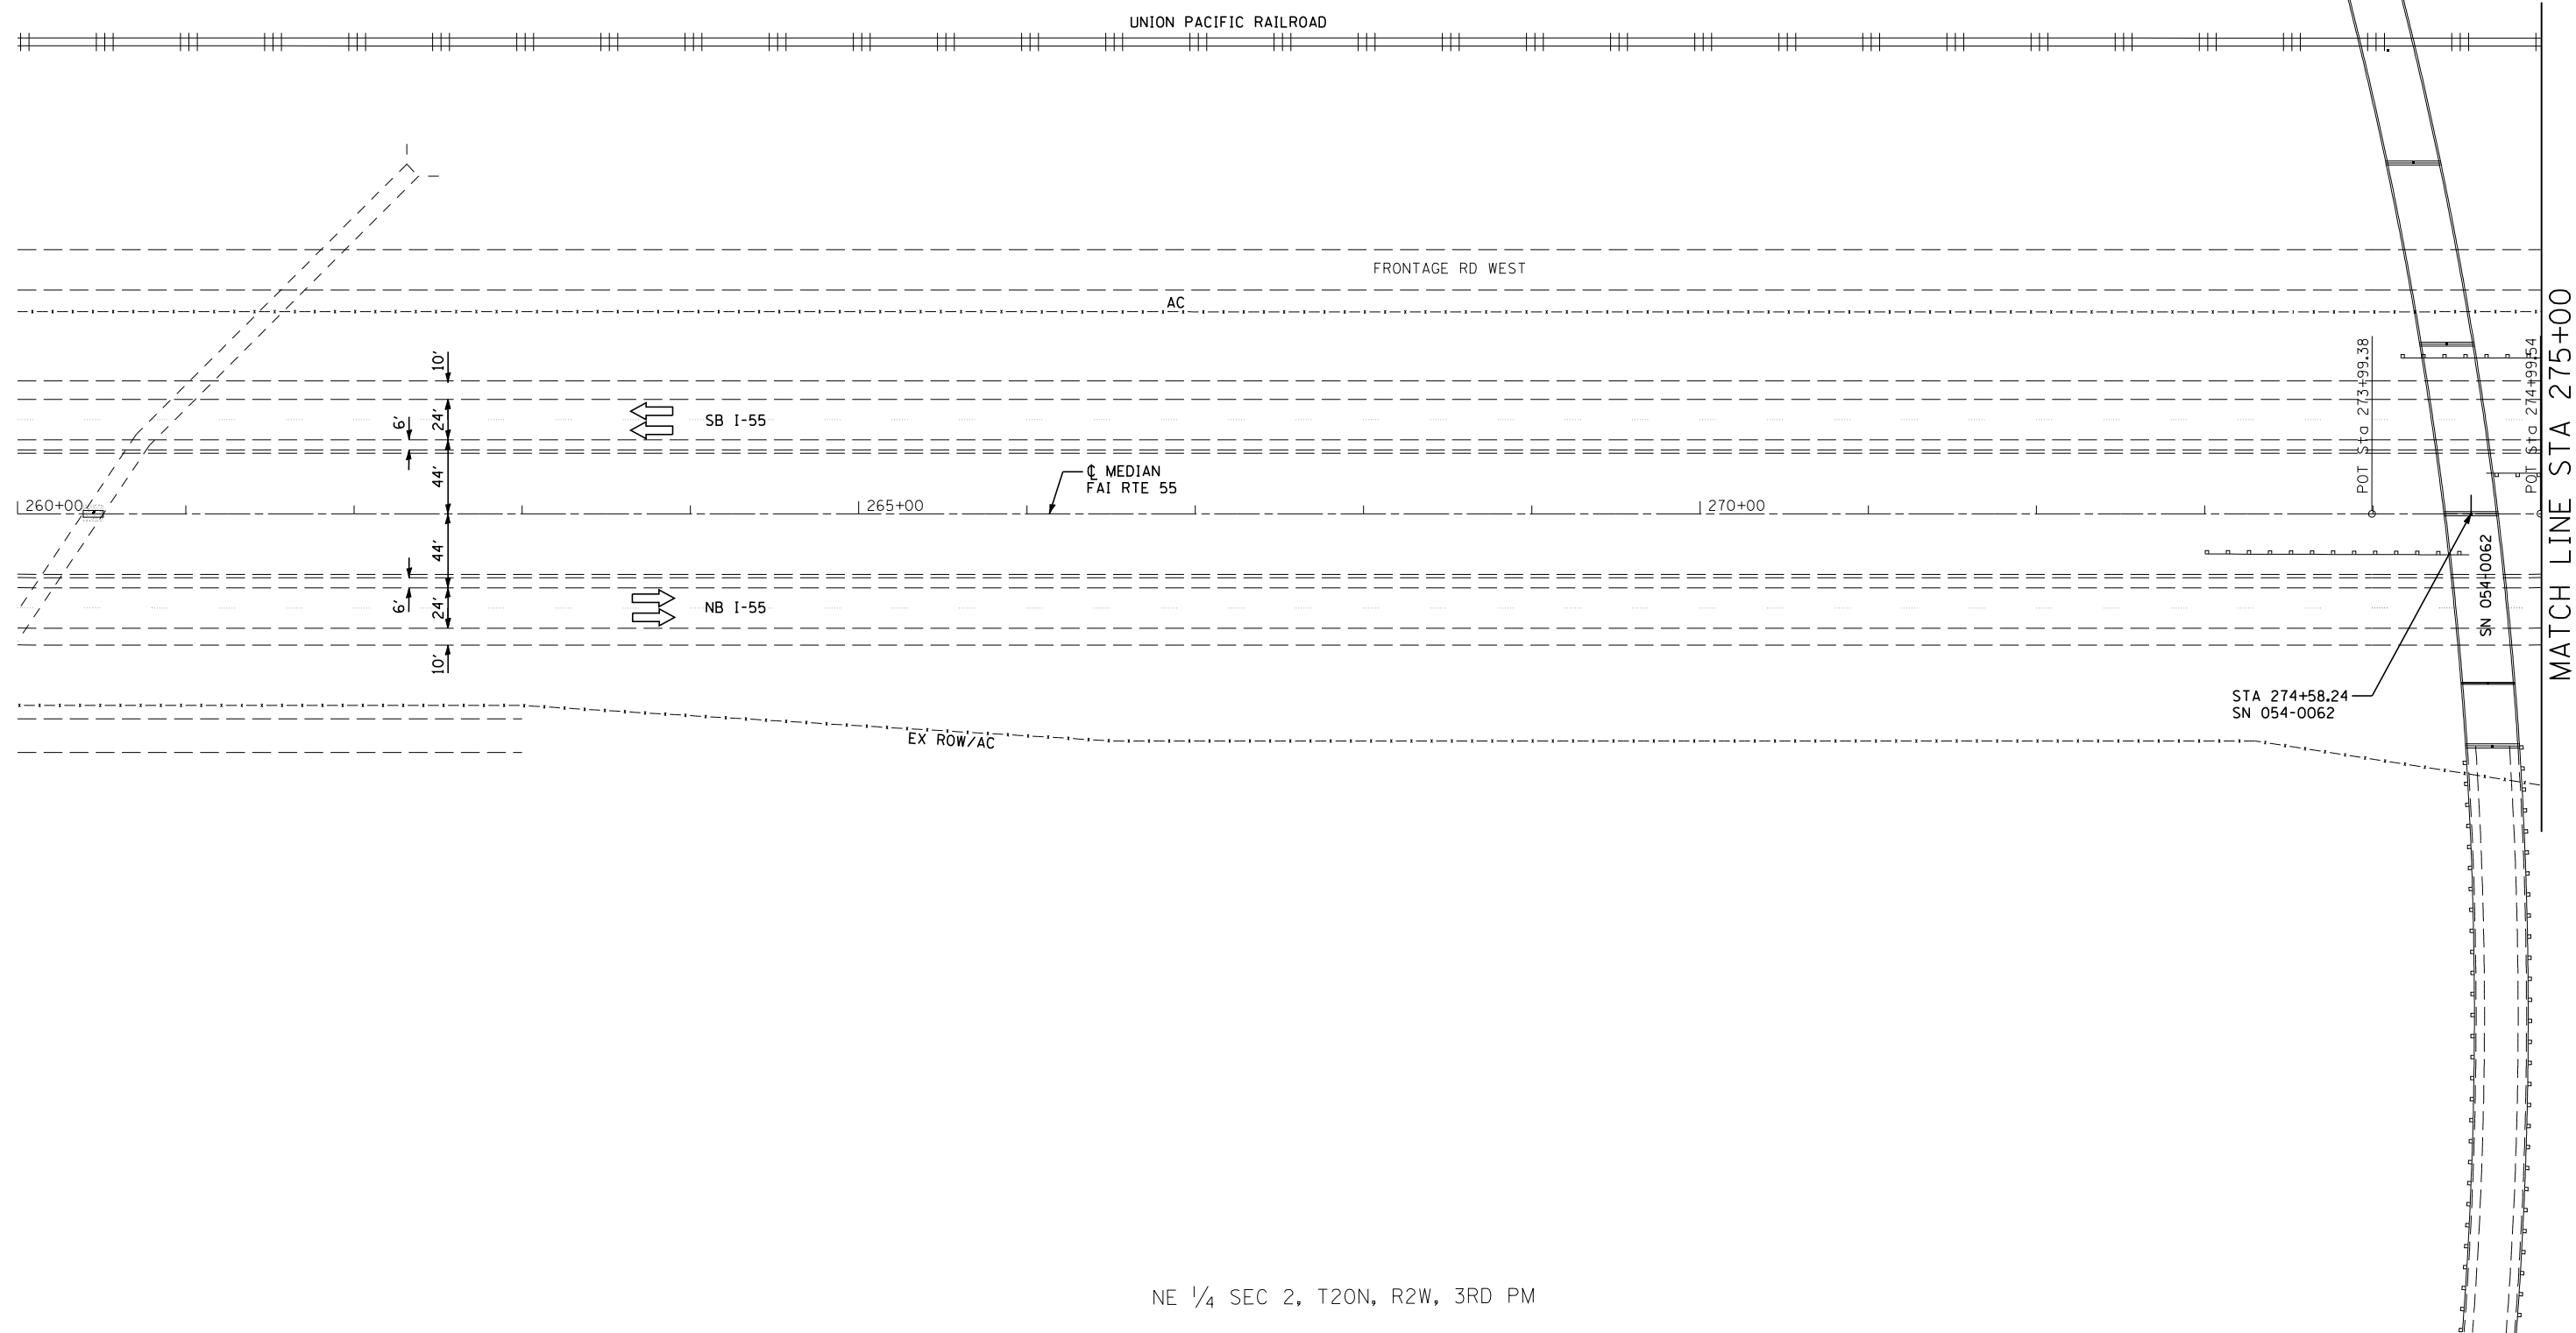

NE 1/4 SEC 2, T20N, R2W, 3RD PM

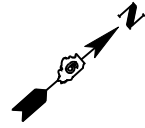

JOB = 2236.10	DESIGNED -	REVISED -
FILE NAME = D672E11-SHT-PLAN6364.DGN	DRAWN -	REVISED -
PLOT SCALE = 100.0000 ' / IN.	CHECKED -	REVISED -
PLOT DATE = 3/18/2013	DATE -	REVISED -

**STATE OF ILLINOIS  
DEPARTMENT OF TRANSPORTATION**

**PLAN SN 054-0063 & 054-0064**

SCALE: SHEET NO. 1 OF 3 SHEETS STA. 260+00 TO STA. 275+00

F.A.I. RTE.	SECTION	COUNTY	TOTAL SHEETS	SHEET NO.
55	D6 LOGAN CO BR 2011-1	LOGAN	429	86
FED. ROAD DIST. NO. ILLINOIS FED. AID PROJECT			CONTRACT NO. 72E11	