



PLAN	SURVEYED	BY	DATE
	PLOTTED		
	GRADES CHECKED		
	STRUCTURE NOTATIONS CHECKED		
	NOTE BOOK NO.		
	CHECKED BY		
	CADD FILE NAME		

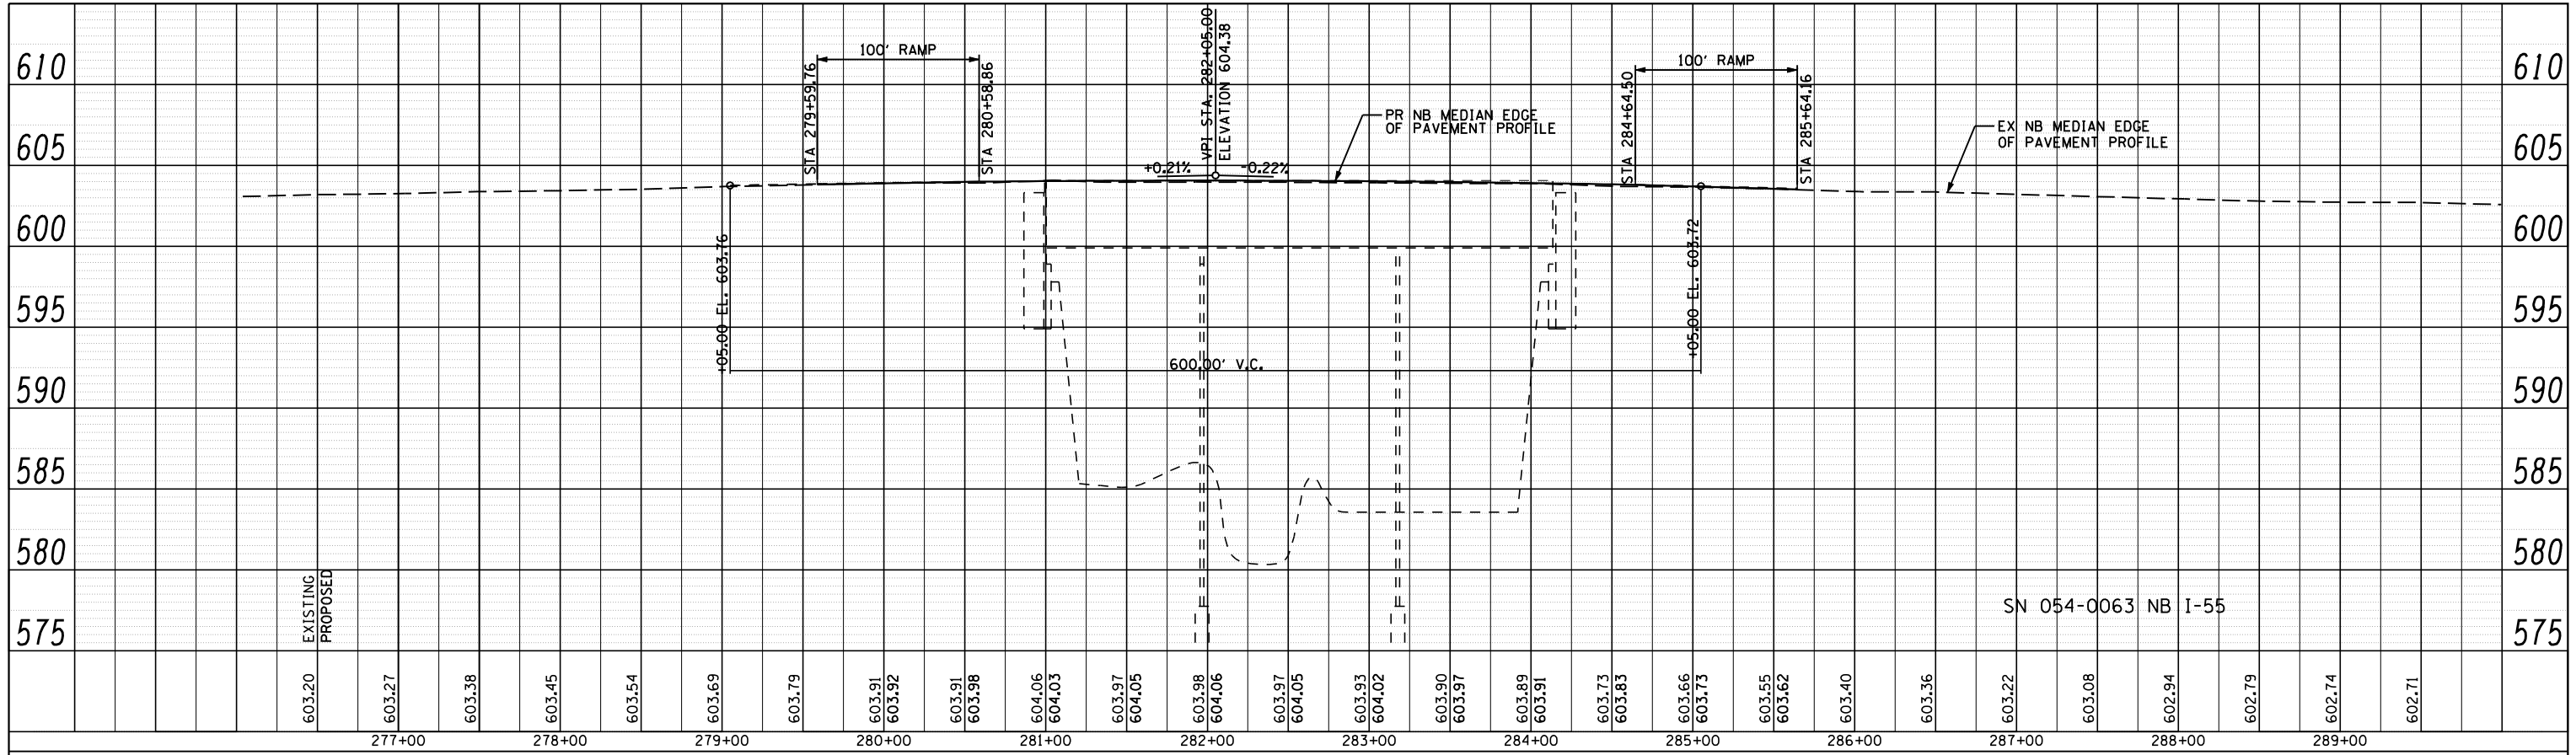

PROFILE	SURVEYED	BY	DATE
	PLOTTED		
	GRADES CHECKED		
	STRUCTURE NOTATIONS CHECKED		
	NOTE BOOK NO.		
	CHECKED BY		
	CADD FILE NAME		

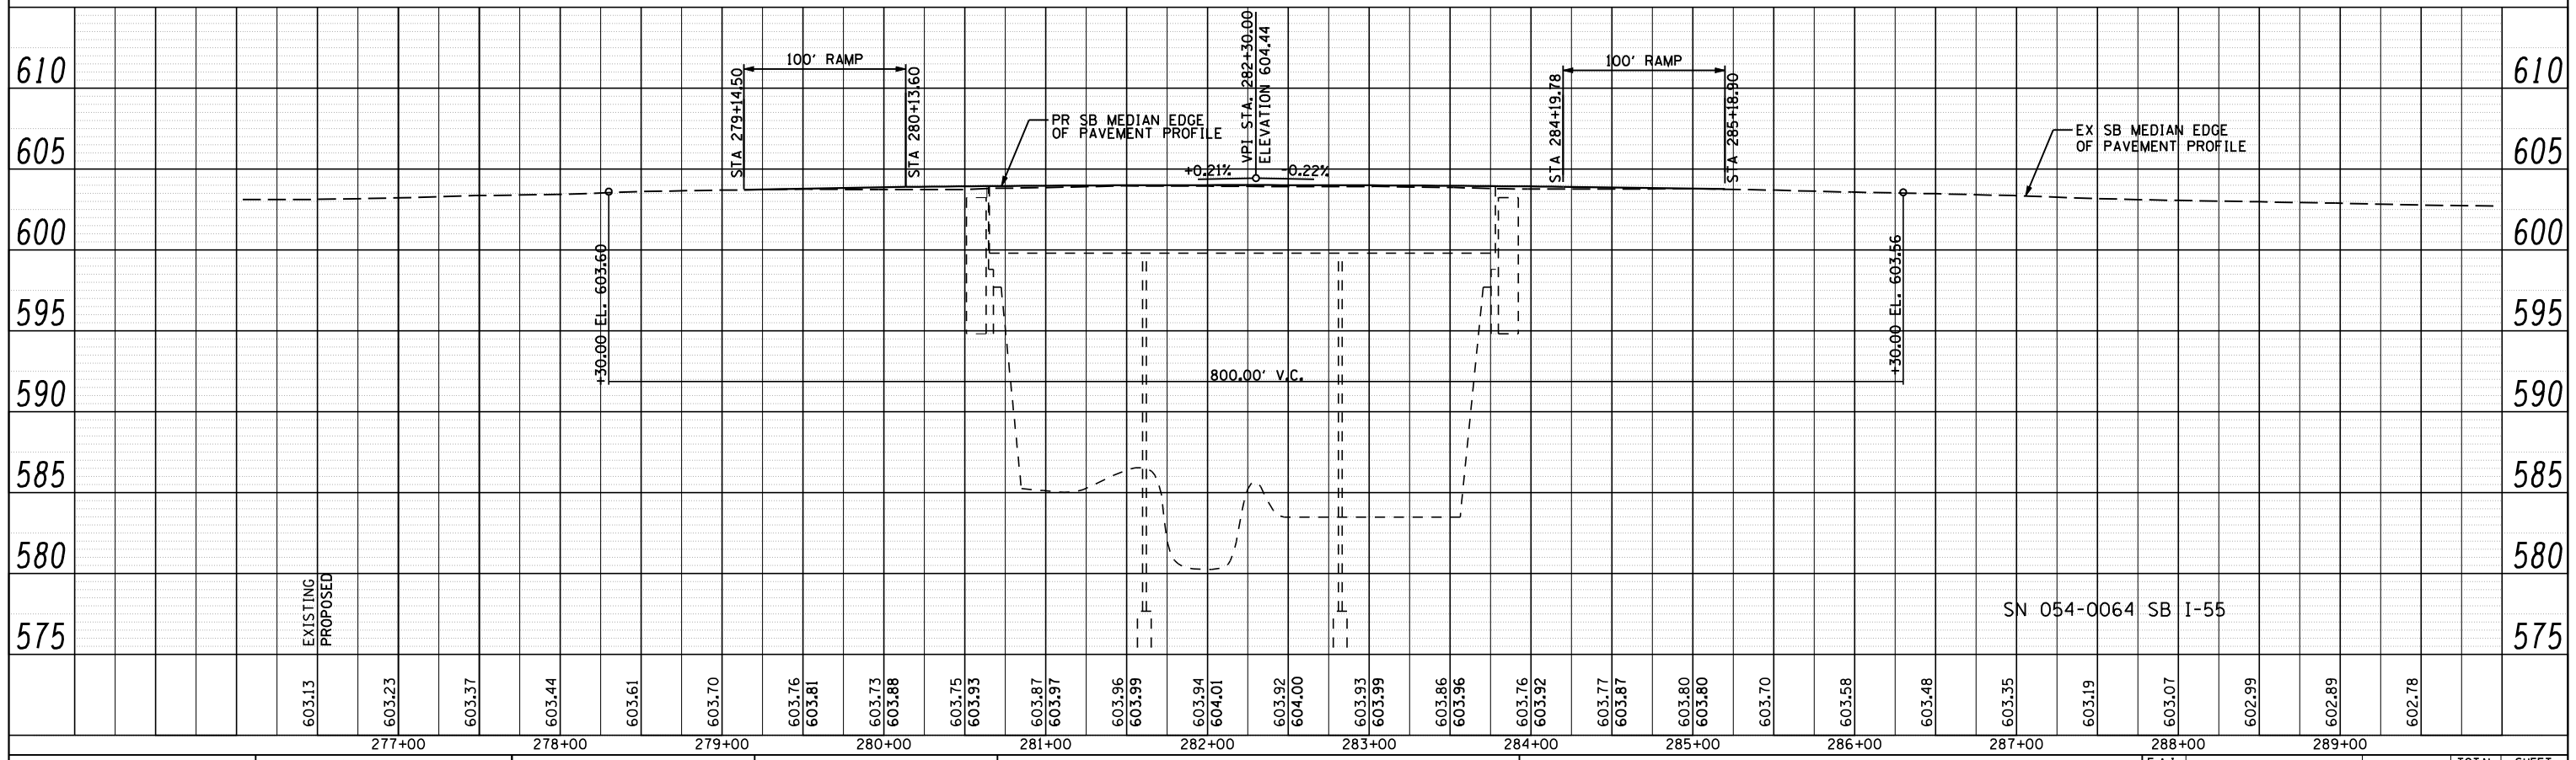

CEC Cummins Engineering Corporation Civil and Structural Engineering	JOB = 2236.10	DESIGNED -	REVISED -	STATE OF ILLINOIS DEPARTMENT OF TRANSPORTATION	PROFILES SN 054-0063 & 054-0064	SCALE:	SHEET NO. OF SHEETS	STA. 277+00 TO STA. 289+00	F.A.I. RTE.	SECTION	COUNTY	TOTAL SHEETS	SHEET NO.
	FILE NAME = D672E11-sh1-prof-6364.dgn	DRAWN -	REVISED -						55	D6 LOGAN CO BR 2011-1	LOGAN	429	89
	PLOT SCALE = 100.0000' / IN.	CHECKED -	REVISED -						FED. ROAD DIST. NO.		ILLINOIS FED. AID PROJECT		
	PLOT DATE = 3/18/2013	DATE -	REVISED -								CONTRACT NO. 72E11		