


PLAN	SURVEYED	BY	DATE
	PLOTTED		
	GRADES CHECKED		
	STRUCTURE NOT AT THIS OFFICE		
	NOTE BOOK NO.		
	CADD FILE NAME		

PROFILE	SURVEYED	BY	DATE
	PLOTTED		
	GRADES CHECKED		
	STRUCTURE NOT AT THIS OFFICE		
	NOTE BOOK NO.		
	CADD FILE NAME		

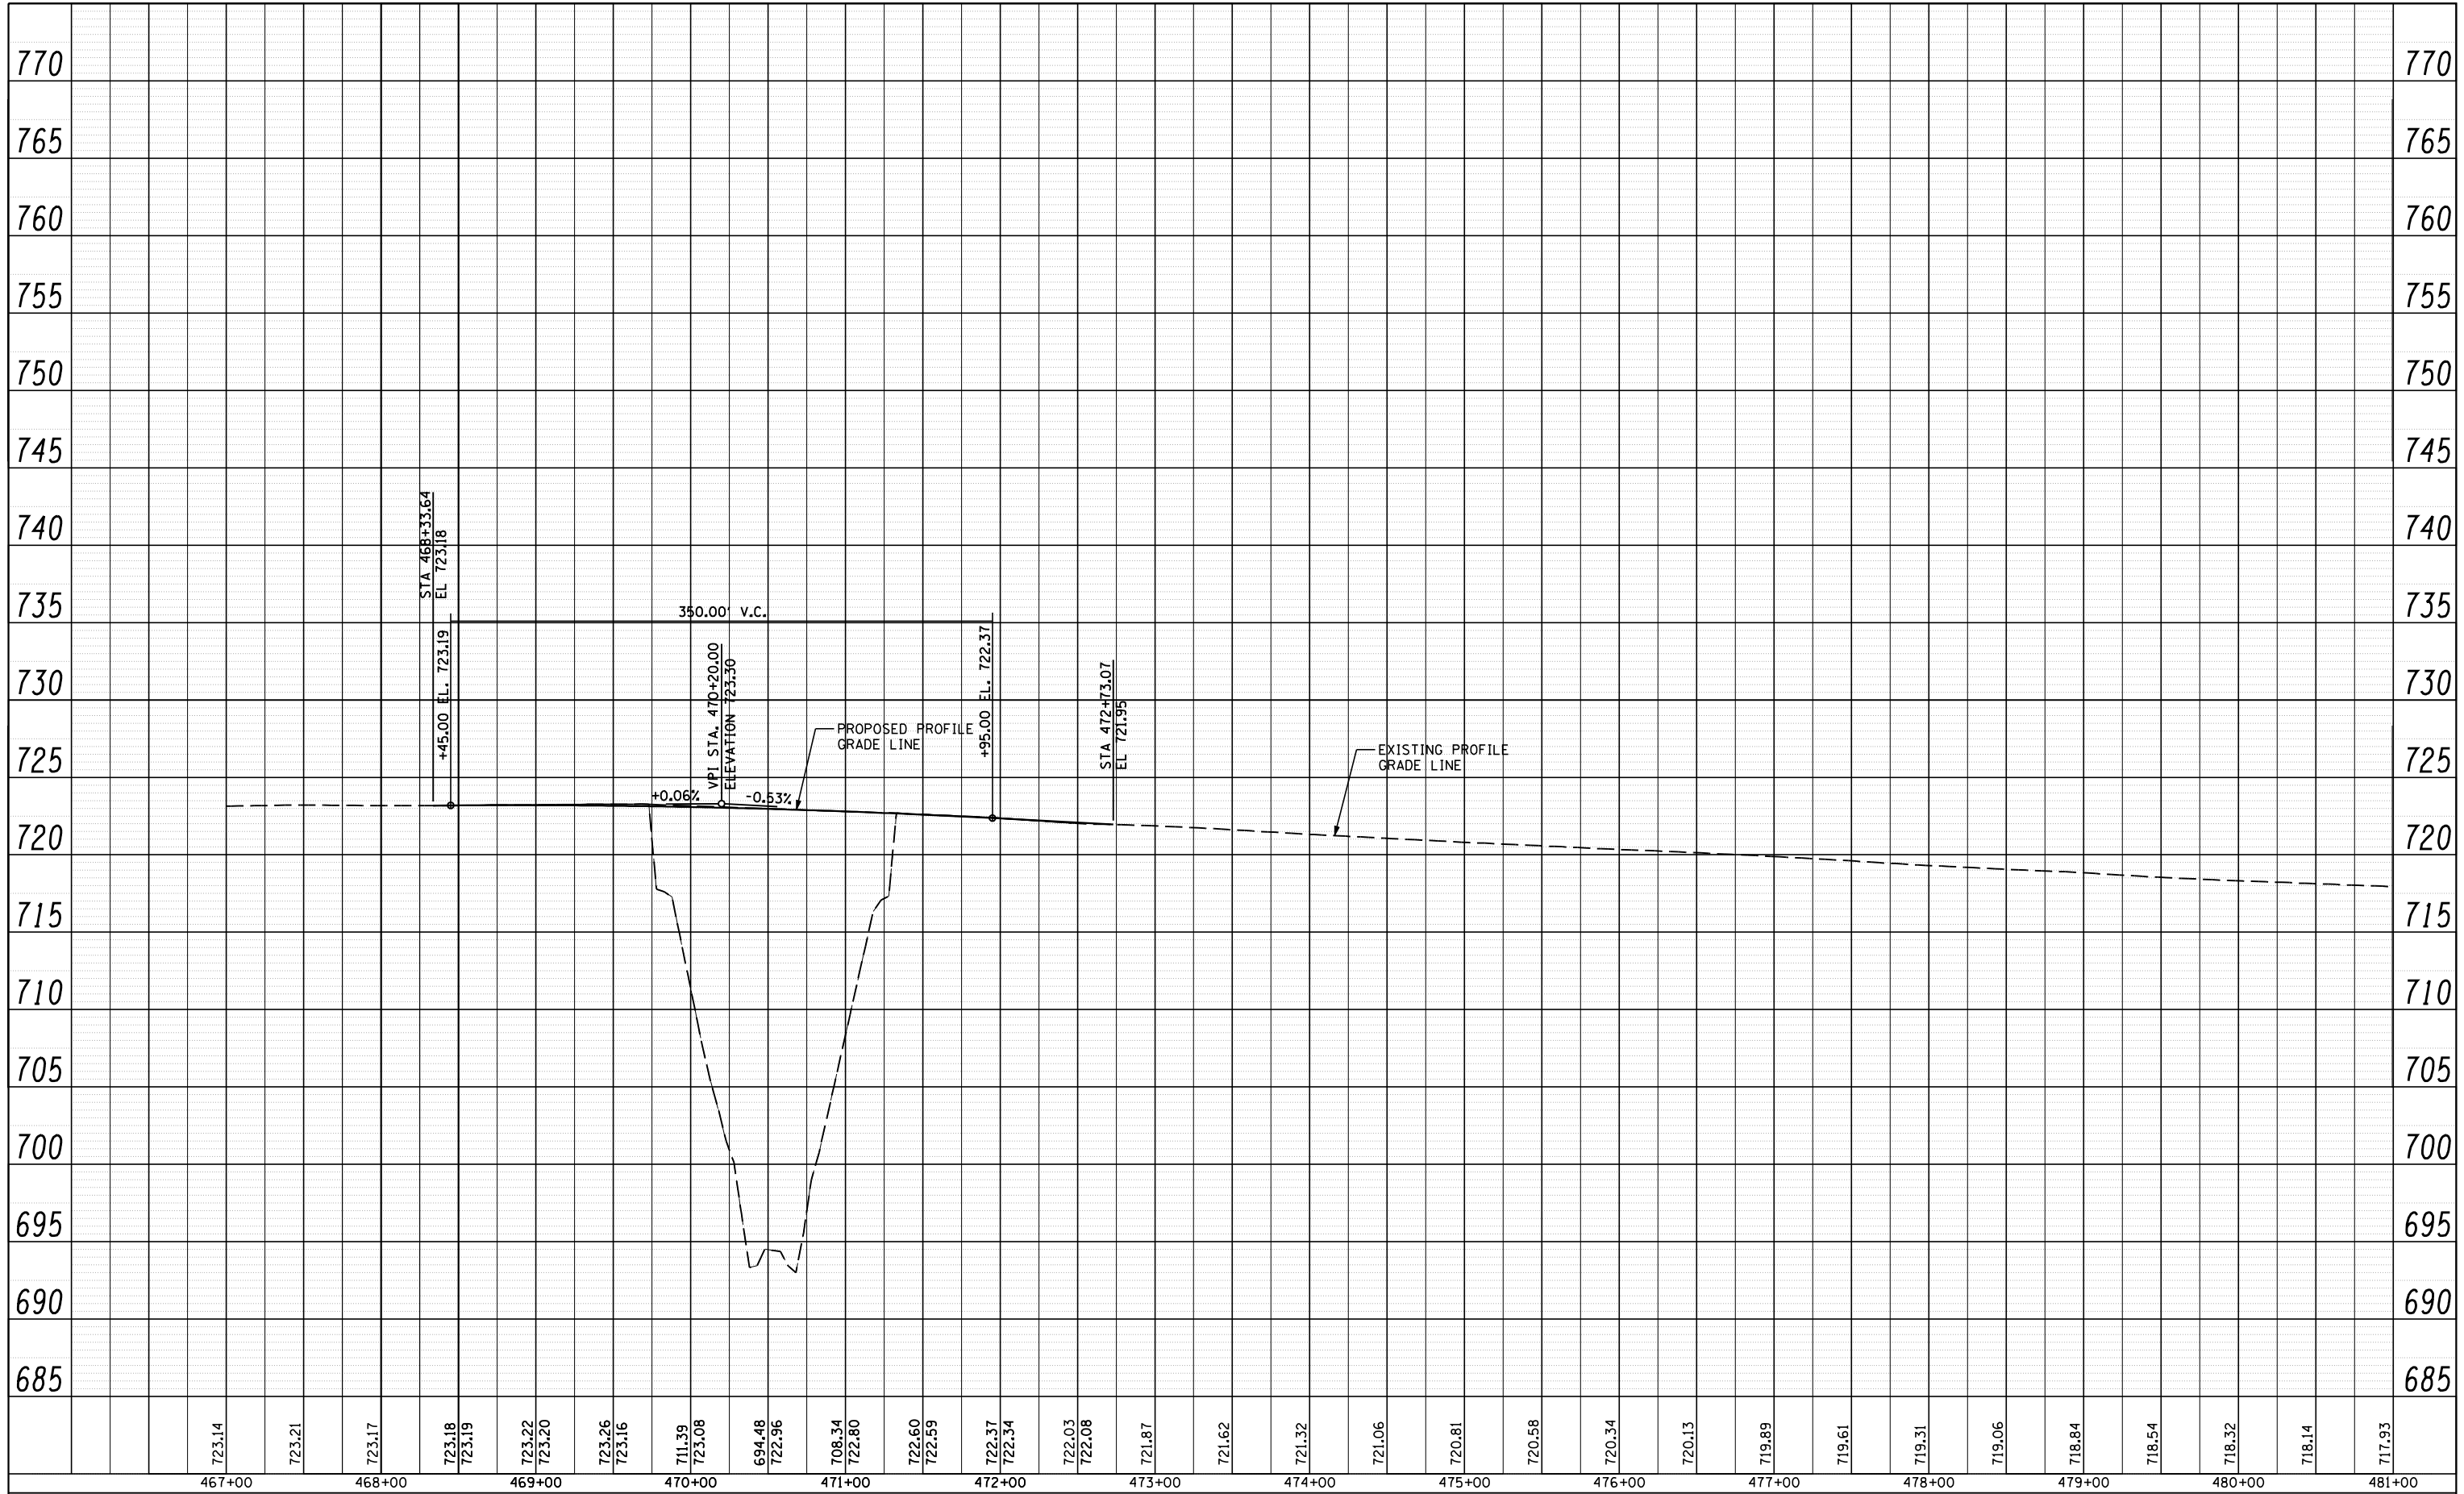

723.14	723.21	723.17	723.18 723.19	723.22 723.20	723.26 723.16	711.39 723.08	694.48 722.96	708.34 722.80	722.60 722.59	722.37 722.34	722.03 722.08	721.87	721.62	721.32	721.06	720.81	720.58	720.34	720.13	719.89	719.61	719.31	719.06	718.84	718.54	718.32	718.14	717.93
467+00	468+00	469+00	470+00	471+00	472+00	473+00	474+00	475+00	476+00	477+00	478+00	479+00	480+00	481+00														

CEC Cummins Engineering Corporation Civil and Structural Engineering	JOB = 2236.10	DESIGNED -	REVISED -
	FILE NAME = D672E11-sh-t-pr of-6567.dgn	DRAWN -	REVISED -
	PLOT SCALE = 100.0000' / IN.	CHECKED -	REVISED -
	PLOT DATE = 3/18/2013	DATE -	REVISED -

**STATE OF ILLINOIS
DEPARTMENT OF TRANSPORTATION**

NB I-55 PROFILE SN 054-0067			
SCALE:	SHEET NO.	OF SHEETS	STA. TO STA.

F.A.I. RTE.	SECTION	COUNTY	TOTAL SHEETS	SHEET NO.
55	D6 LOGAN CO BR 2011-1	LOGAN	429	97
CONTRACT NO. 72E11				
ILLINOIS FED. AID PROJECT				