
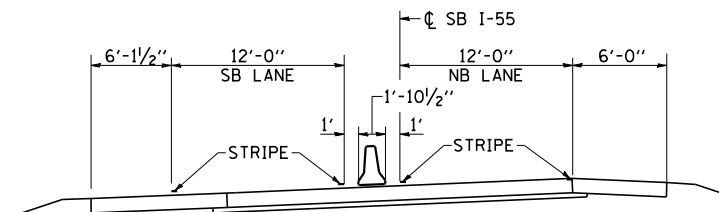


SEC B-B

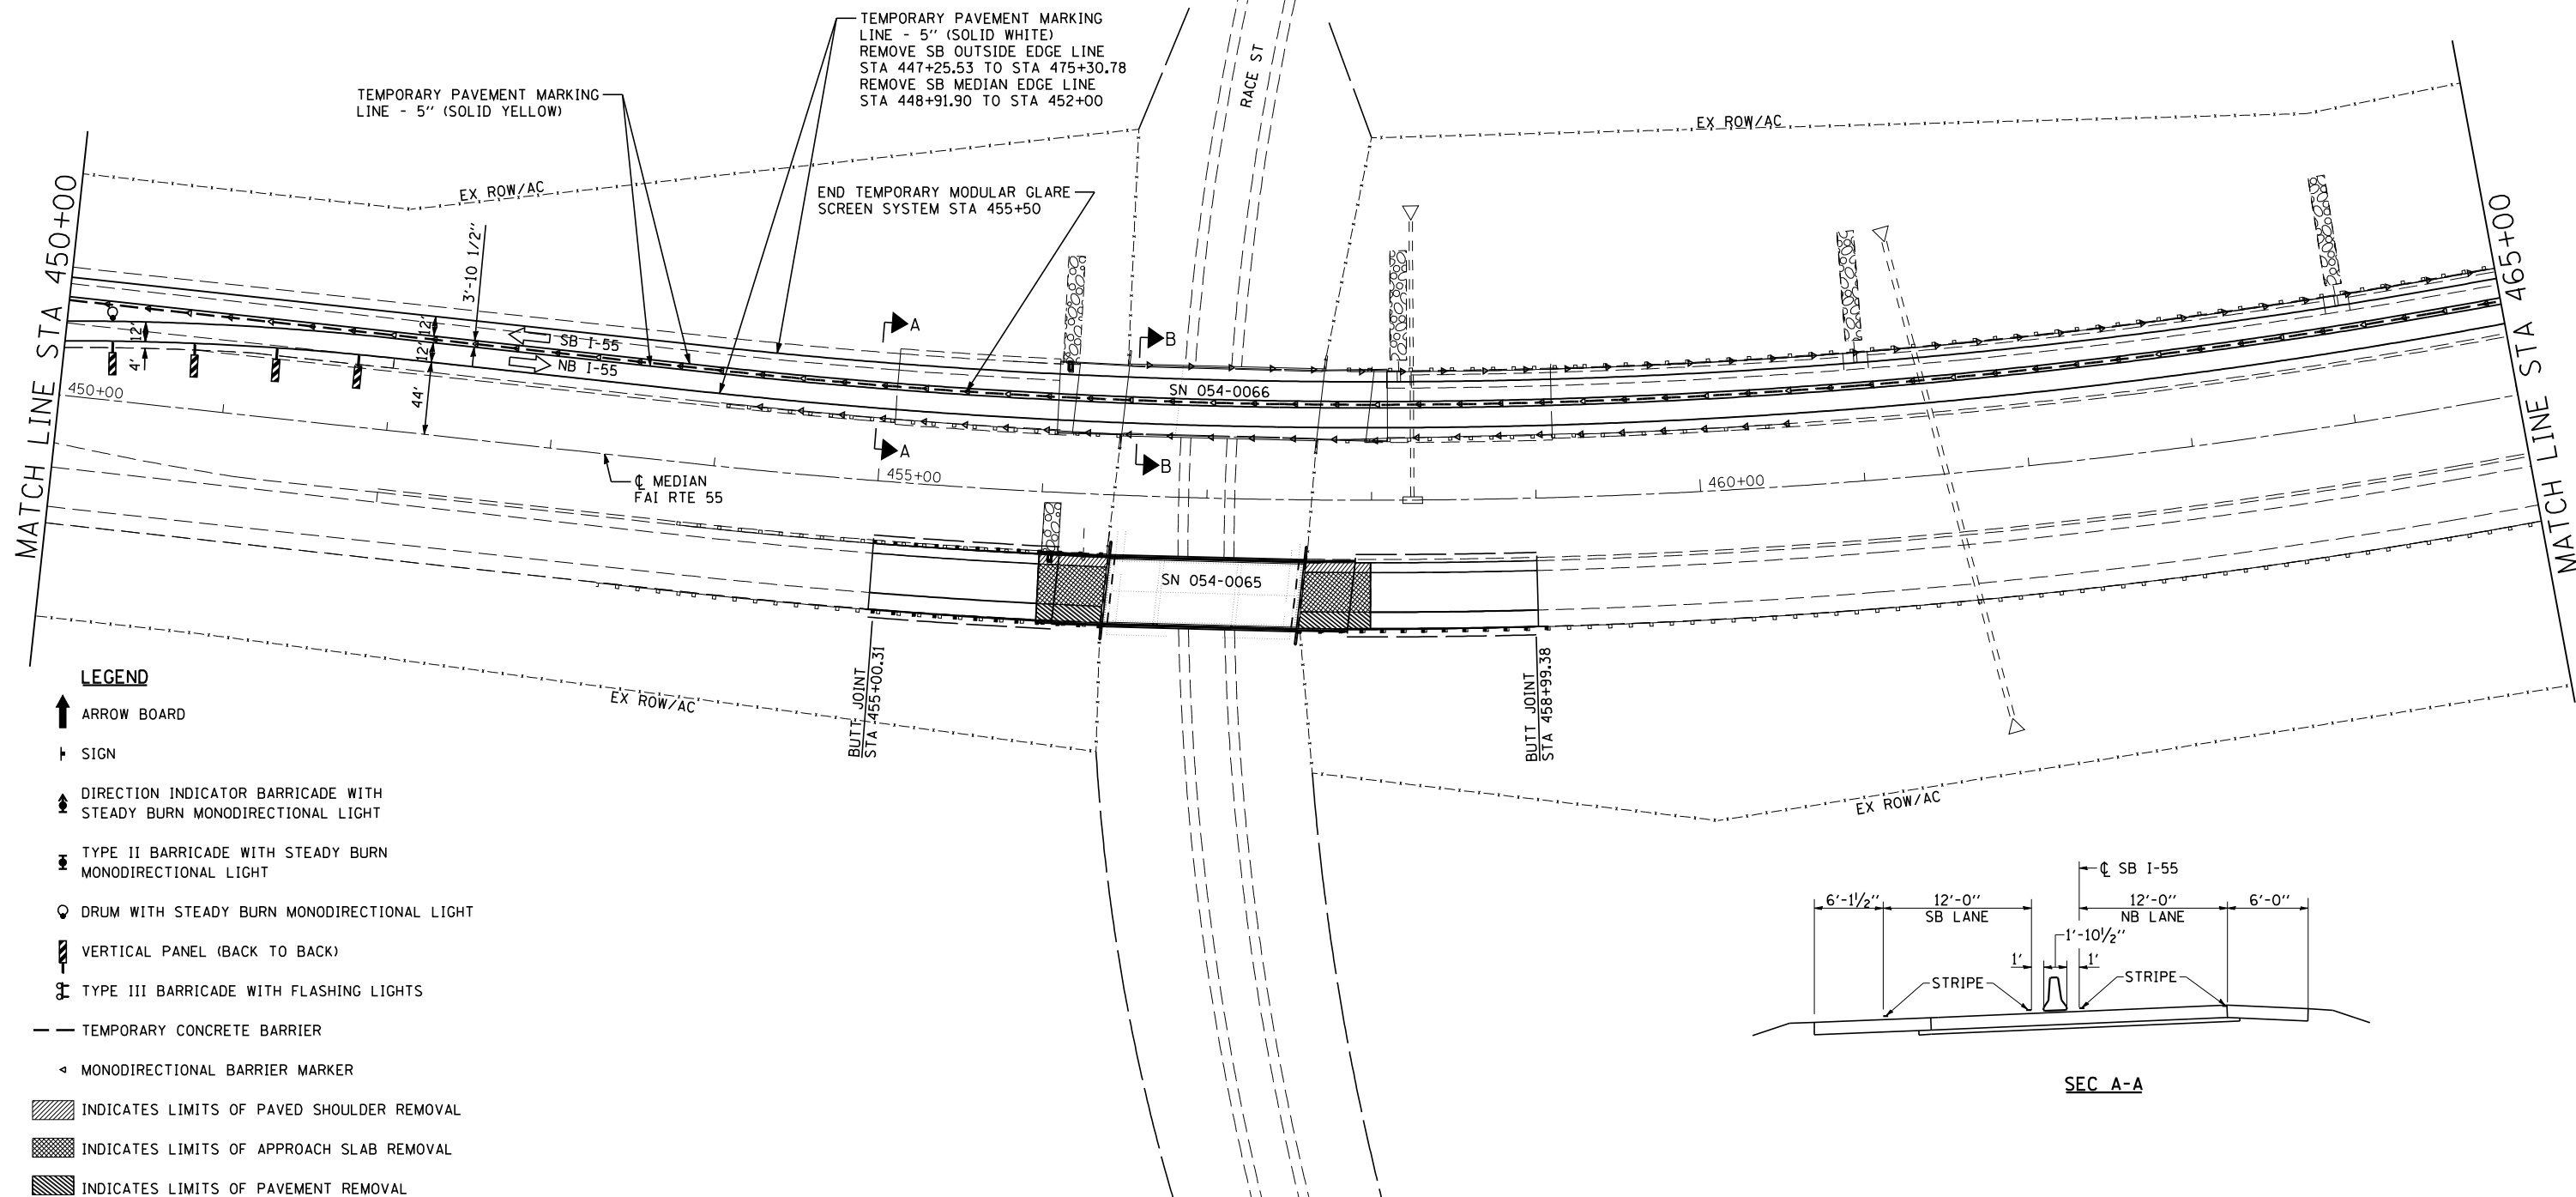

SEC A-A

LEGEND

- ↑ ARROW BOARD
- † SIGN
- ↑ DIRECTION INDICATOR BARRICADE WITH STEADY BURN MONODIRECTIONAL LIGHT
- ↑ TYPE II BARRICADE WITH STEADY BURN MONODIRECTIONAL LIGHT
- ⊙ DRUM WITH STEADY BURN MONODIRECTIONAL LIGHT
- ▮ VERTICAL PANEL (BACK TO BACK)
- ⊕ TYPE III BARRICADE WITH FLASHING LIGHTS
- TEMPORARY CONCRETE BARRIER
- ◁ MONODIRECTIONAL BARRIER MARKER
- ▨ INDICATES LIMITS OF PAVED SHOULDER REMOVAL
- ▩ INDICATES LIMITS OF APPROACH SLAB REMOVAL
- ▧ INDICATES LIMITS OF PAVEMENT REMOVAL



JOB = 2236.10	DESIGNED - NAK	REVISED -
FILE NAME = D672E11-sh1-s2-6568.dgn	DRAWN - TJD	REVISED -
PLOT SCALE = 100.0000' / IN.	CHECKED - NAK	REVISED -
PLOT DATE = 3/18/2013	DATE - 3/3/2011	REVISED -

**STATE OF ILLINOIS
DEPARTMENT OF TRANSPORTATION**

**MAINTENANCE OF TRAFFIC STAGE 2
SN 054-0065, 0066, 0067, 0068**

SCALE: SHEET NO. 3 OF 6 SHEETS STA. 450+00 TO STA. 465+00

F.A.I. RTE.	SECTION	COUNTY	TOTAL SHEETS	SHEET NO.
55	D6 LOGAN CO BR 2011-1	LOGAN	429	156
FED. ROAD DIST. NO. ILLINOIS FED. AID PROJECT			CONTRACT NO. 72E11	