



PLAN	SURVEYED	BY	DATE
	NOTED		
	CHECKED		
	FILE NAME		
	FILE NAME		

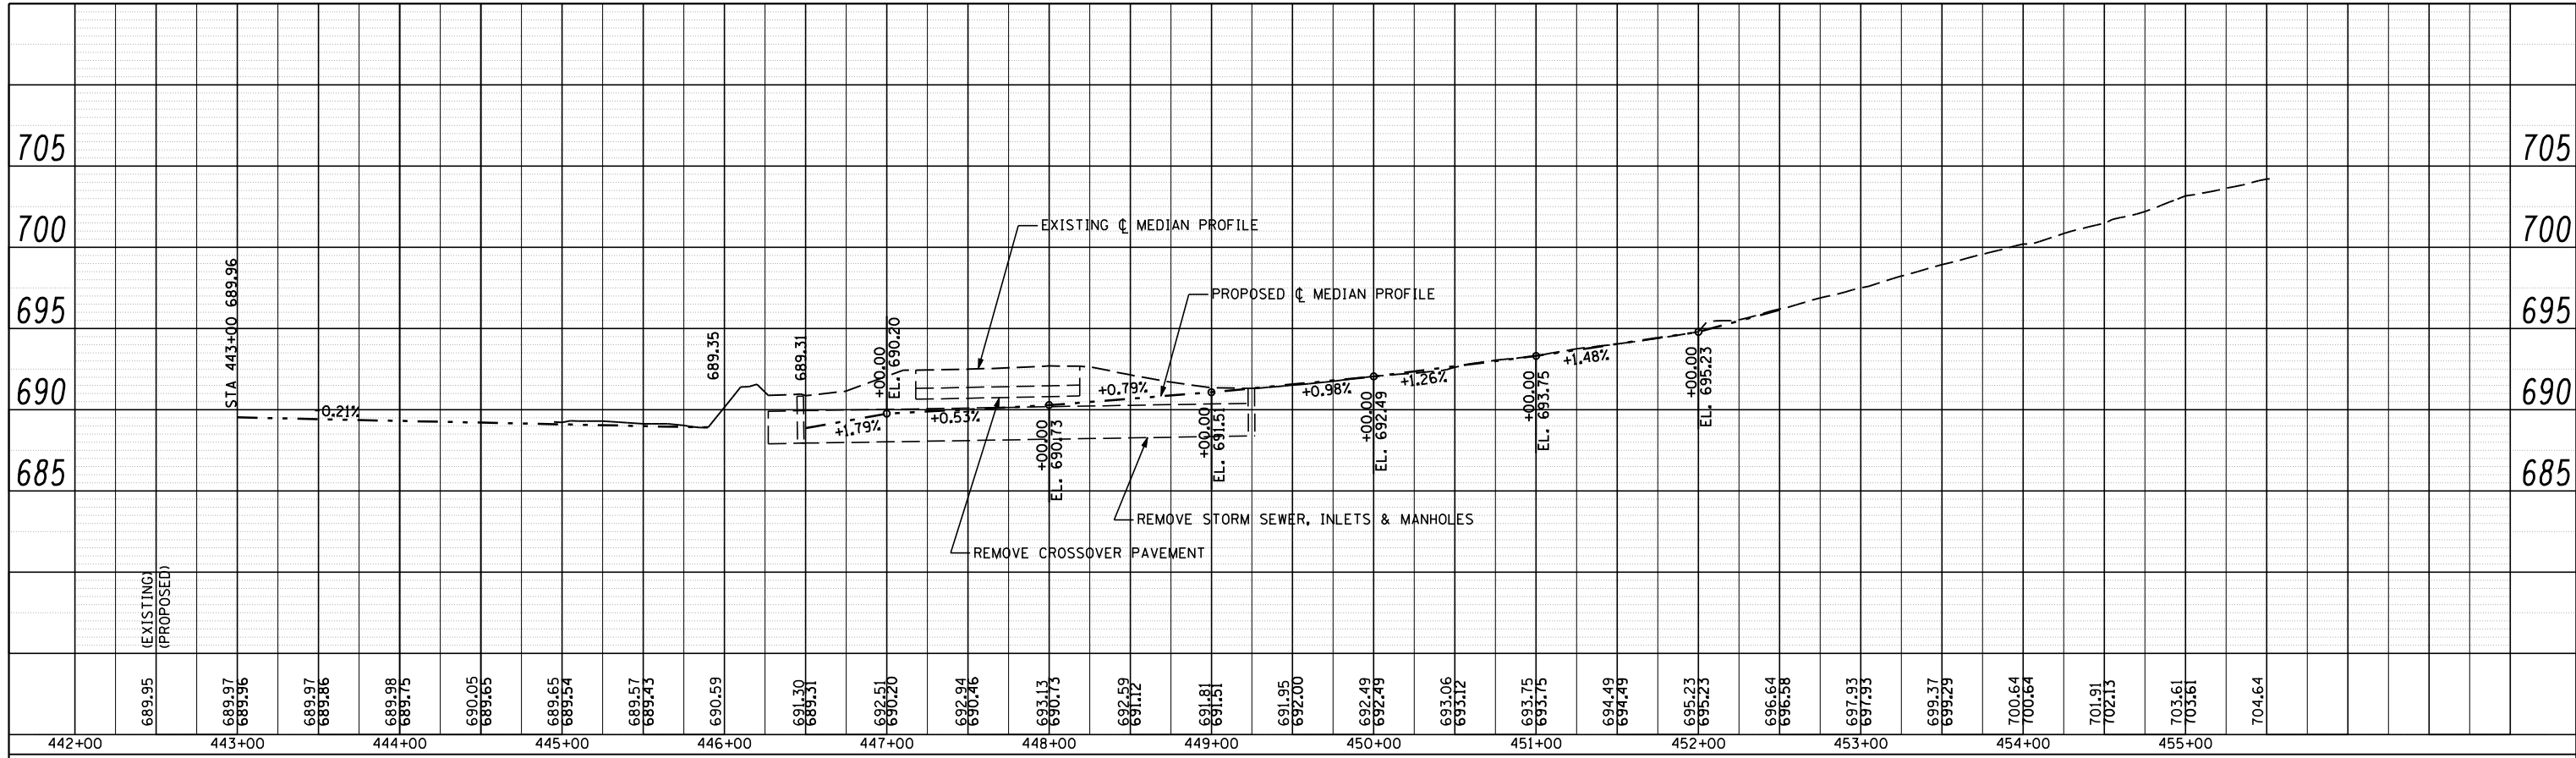

PROFILE	SURVEYED	BY	DATE
	GRADES CHECKED		
	STRUCTURE		
	NOT AT THIS OFFICE		

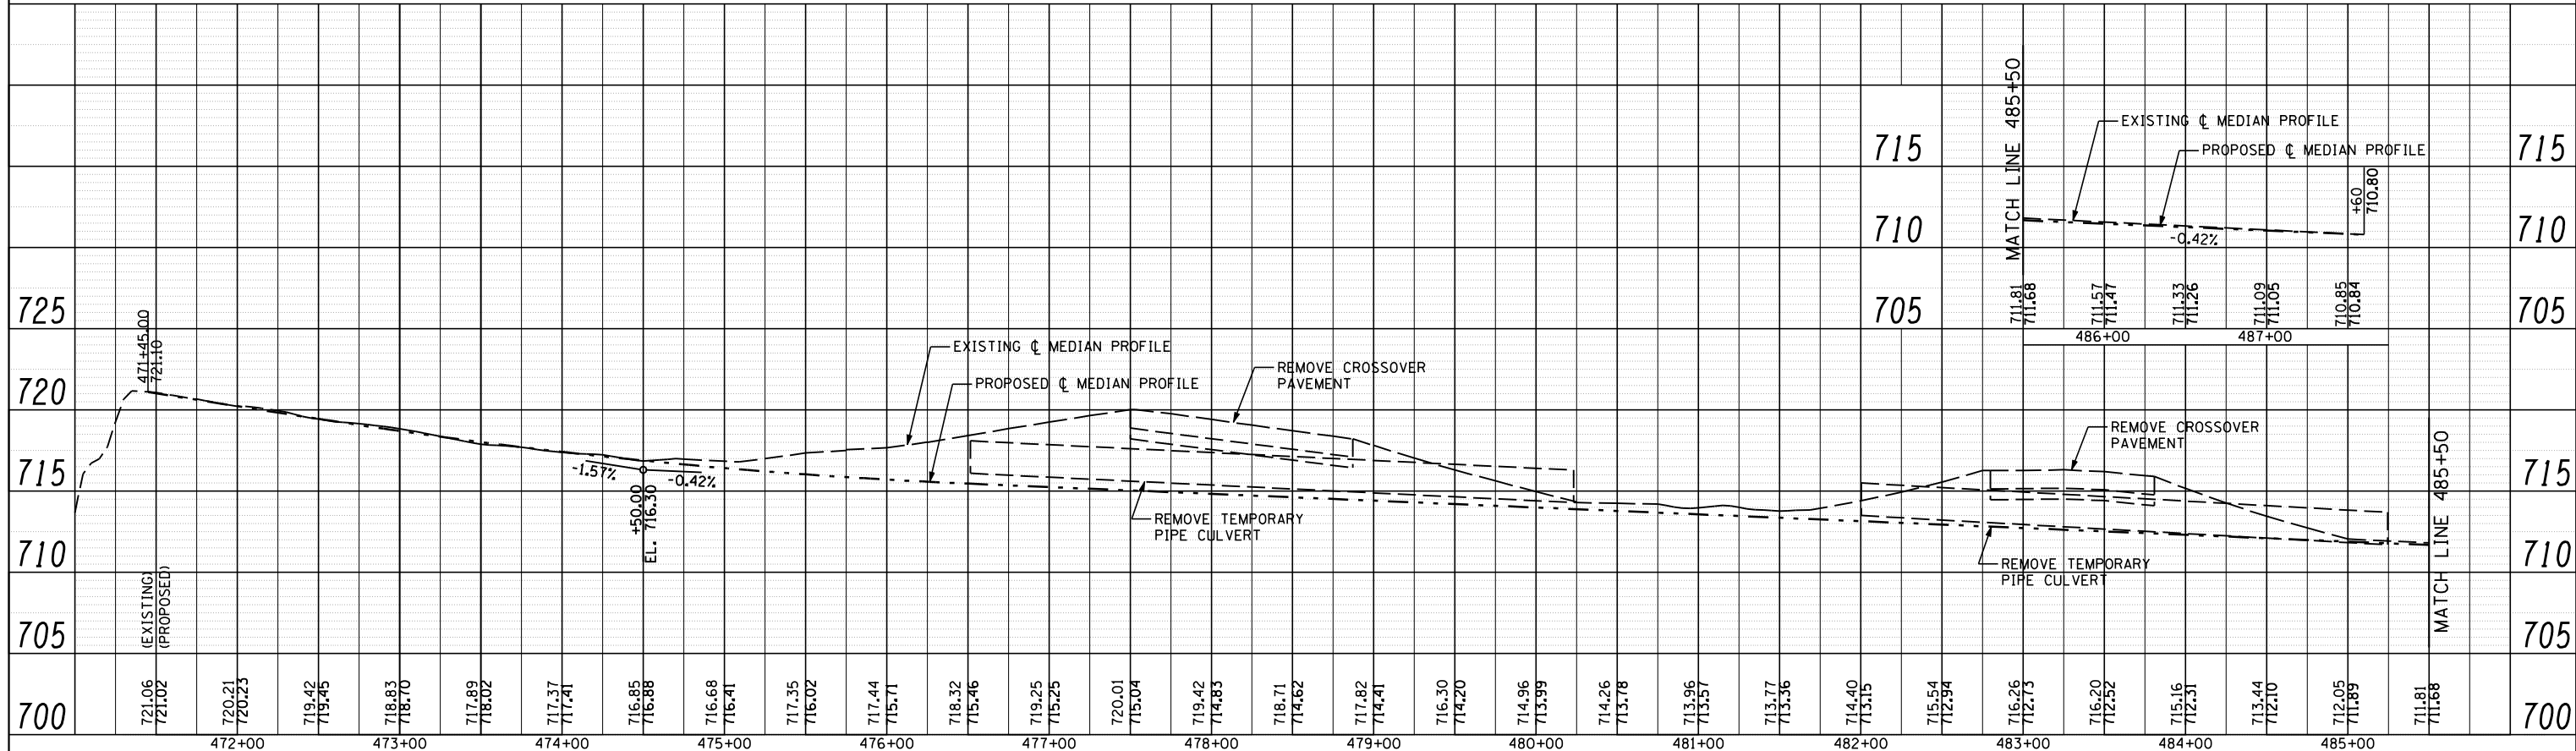

CEC Cummins Engineering Corporation
Civil and Structural Engineering

JOB #	2265.5
FILE NAME	D672E11-shs-funnel-profile.dwg
PLOT SCALE	100.0000' / IN.
PLOT DATE	3/18/2013
DESIGNED	NAK
DRAWN	TJD
CHECKED	NAK
DATE	3/3/2011

REVISED	-
REVISED	-
REVISED	-
REVISED	-

**STATE OF ILLINOIS
DEPARTMENT OF TRANSPORTATION**

FINAL PHASE C MEDIAN PROFILE			
SCALE:	SHEET NO.	OF SHEETS	STA. TO STA.

F.A.I. RTE.	SECTION	COUNTY	TOTAL SHEETS	SHEET NO.
55	D6 LOGAN CO BR 2011-1	LOGAN	429	166
CONTRACT NO. 72E11				
ILLINOIS FED. AID PROJECT				