



INSIDE ELEVATION OF NORTH FLARED PARAPET
(S.B. Structure, Looking North)

MINIMUM BAR LAP
(Parapet)
#4 bar = 2'-0"
#8 bar = 5'-2"

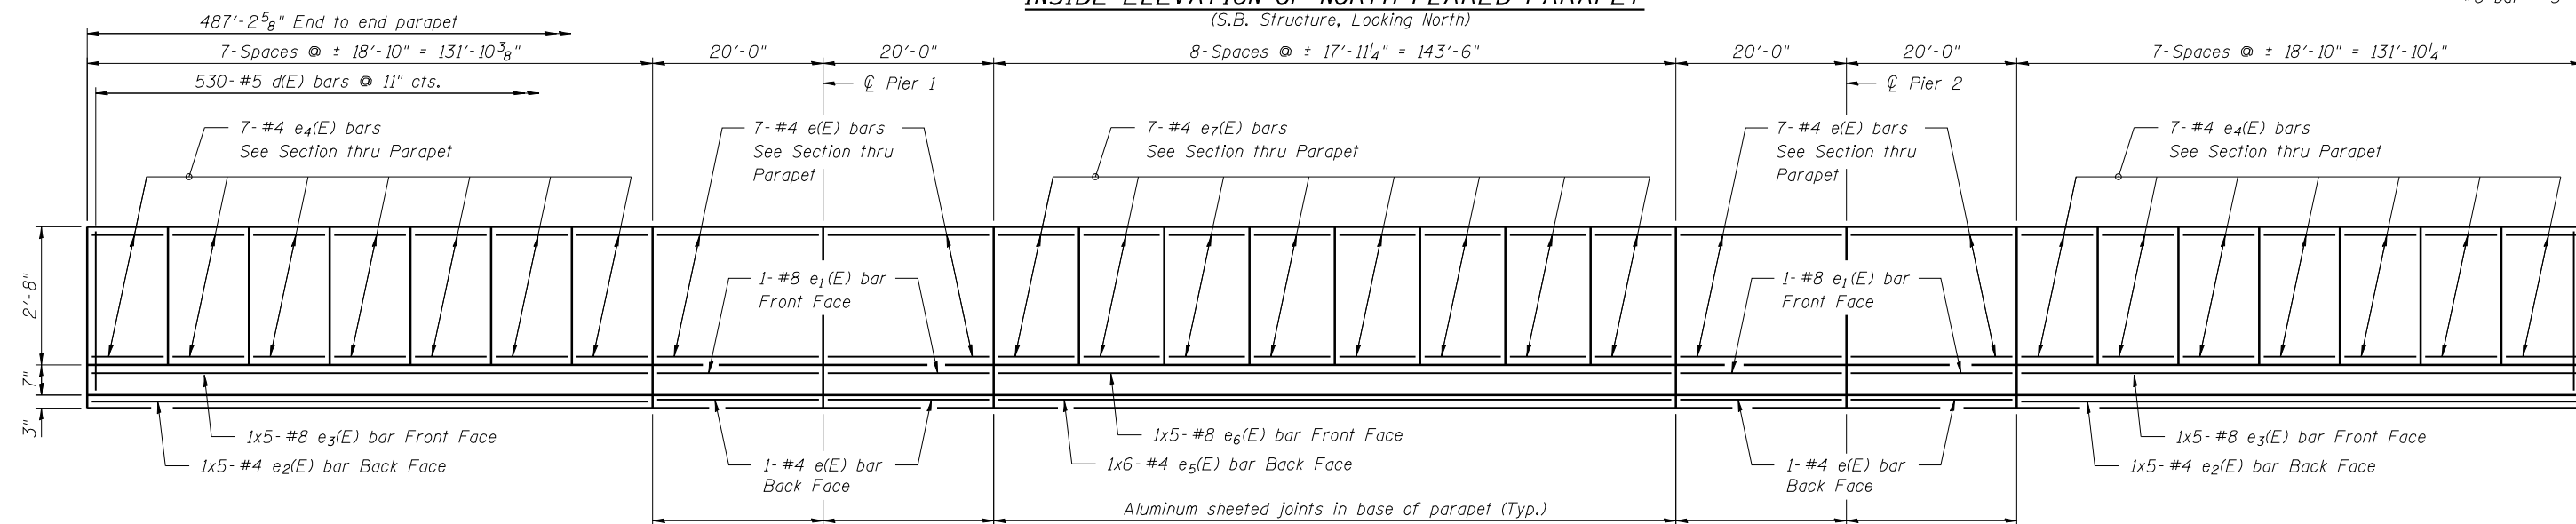

INSIDE ELEVATION OF MEDIAN PARAPET
(North Parapet, N.B. Structure Shown, Looking North)
(South Parapet, S.B. Structure Similar)

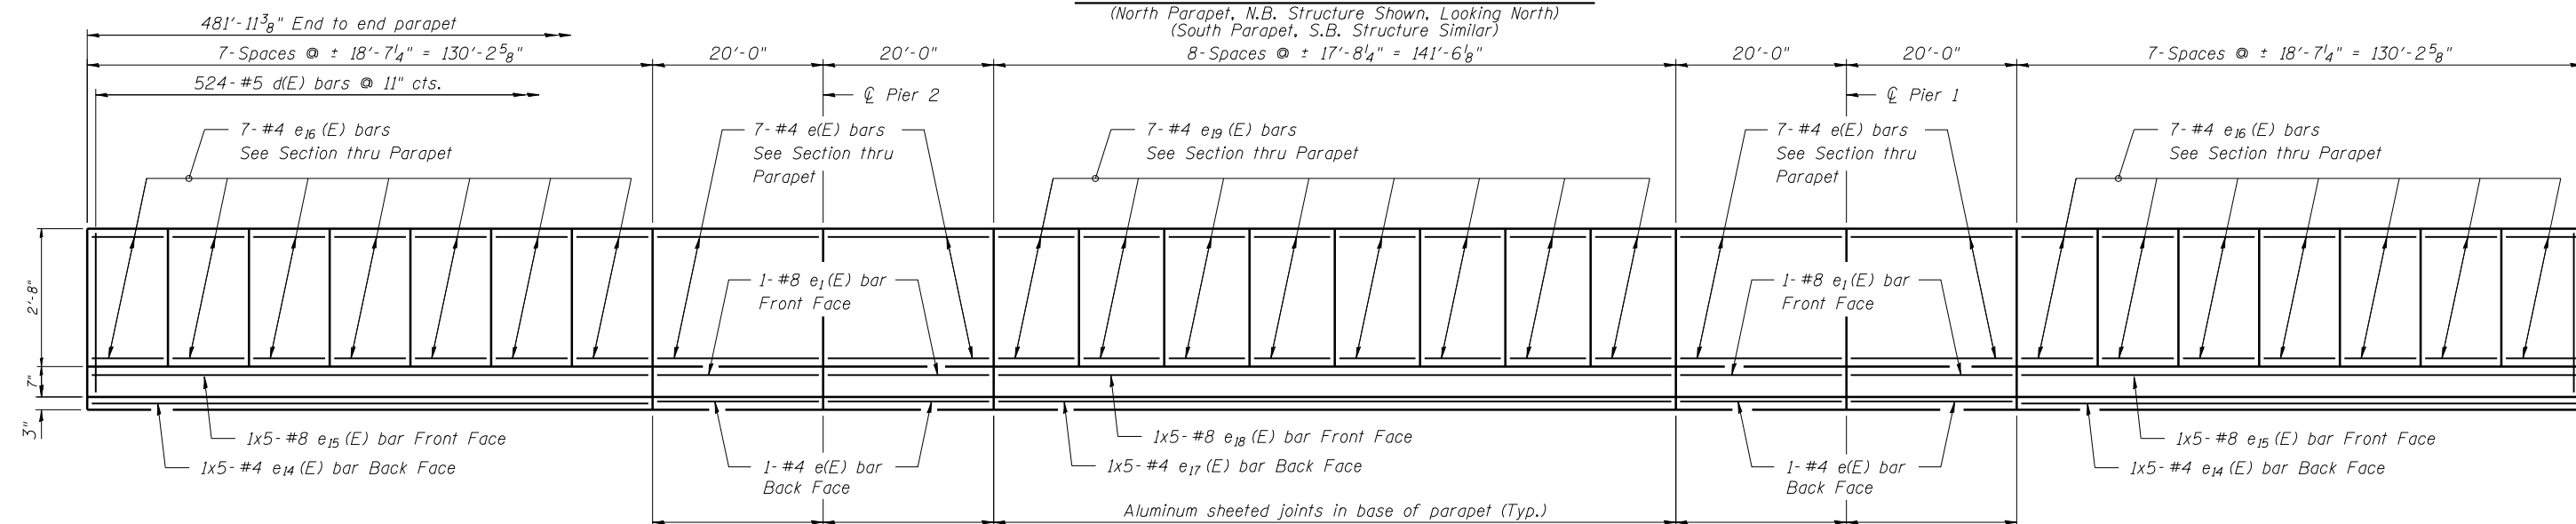

INSIDE ELEVATION OF SOUTH FLARED PARAPET
(N.B. Structure, Looking South)



JOB = 2265.2
FILE = 0540060.0061-72E11-20-21-SuperDetails.dwg
DATE = 1/15/2013
SCALE =

DESIGNED - AAN
CHECKED - MDC
DRAWN - SJS
CHECKED - MDC
REVISED -
REVISED -
REVISED -
REVISED -

**STATE OF ILLINOIS
DEPARTMENT OF TRANSPORTATION**

**SUPERSTRUCTURE DETAILS
STRUCTURE NO. 054-0060 (SB) & STRUCTURE NO. 054-0061 (NB)**

SHEET NO. 21 OF 53 SHEETS

F.A.I. RTE.	SECTION	COUNTY	TOTAL SHEETS	SHEET NO.
55	D6 LOGAN CO BR 2011-1	LOGAN	429	251
CONTRACT NO. 72E11				

ILLINOIS FED. AID PROJECT