


**WELD DETAIL**

(Required at Stage Construction Joint)

**PLAN**

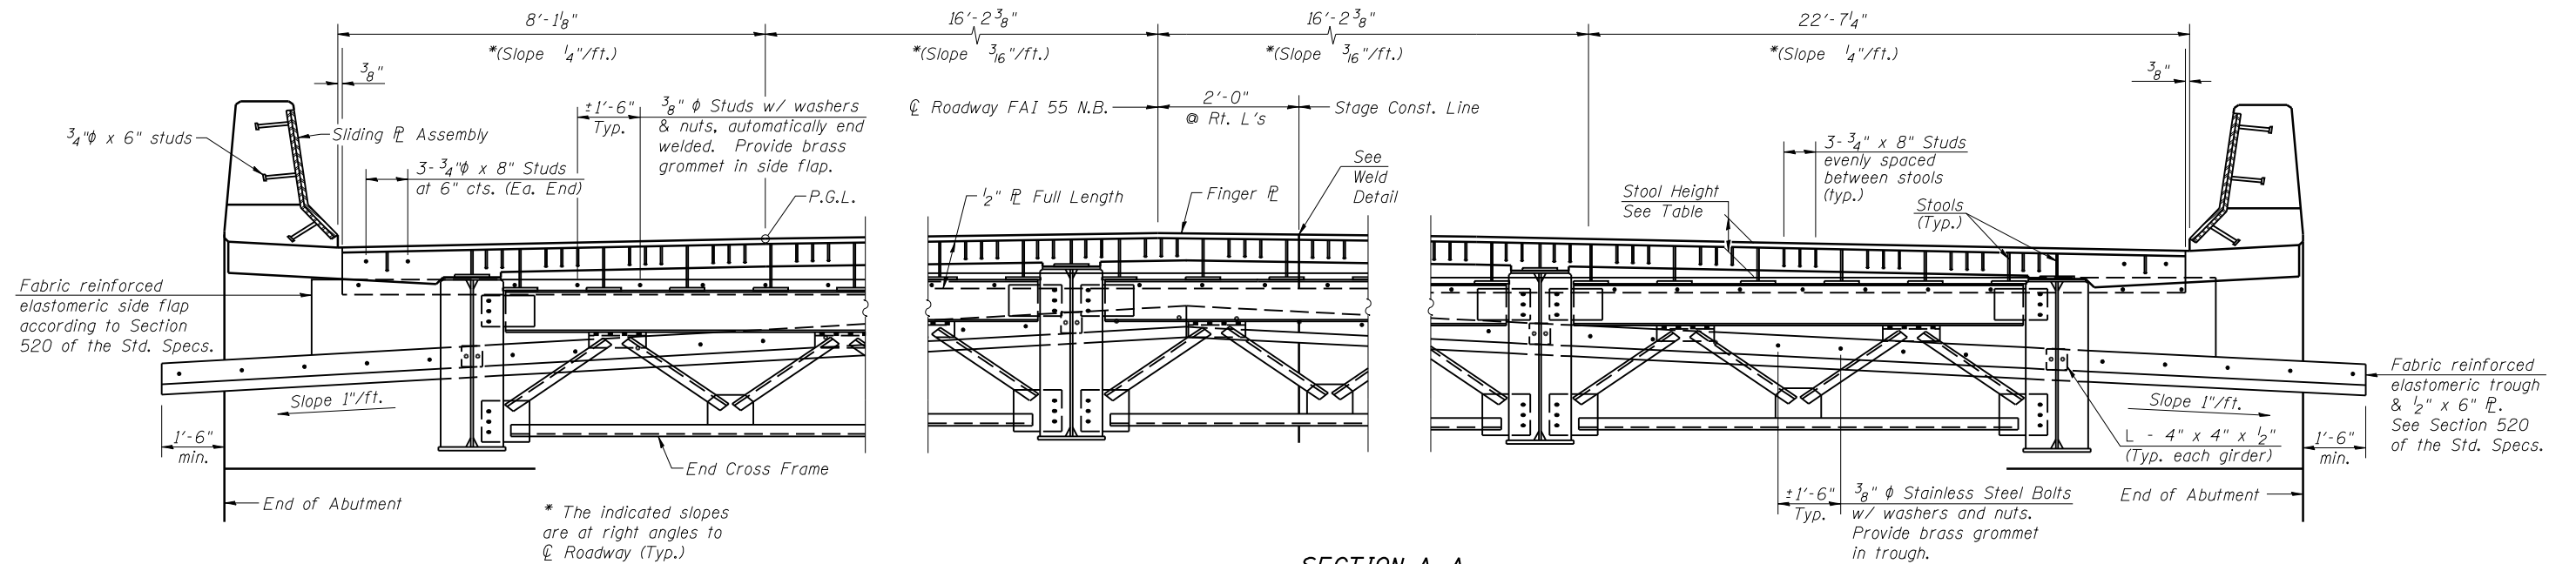

**SECTION A-A**

(Finger Plate Joint at E. Abut. N.B. - Looking East)

**TABLE OF STOOL HEIGHTS**

Approach E. Abut. NB	C1	C2	C3	C4	C5	C6	C7	C8	C9	C10	C11	C12	C13	C14	C15	C16	C17	C18	C19	C20	C21	C22	C23	C24	C25	C26	C27	C28	C29	C30	C31					
Stool Height (in.)	10 3/8	10 7/8	11 1/2	12	12 1/2	13	13 1/2	14	14 1/2	14 7/8	15 3/8	15 3/8	15 3/8	15 3/8	15 3/8	15 1/2	15 5/8	15 7/8	16	16 1/8	12 1/4	12 5/8	13 3/8	13 1/2	14	13 3/4	15 5/8	13 1/2	13 3/8	13 3/8						
Deck E. Abut. NB	D1	D2	D3	D4	D5	D6	D7	D8	D9	D10	D11	D12	D13	D14	D15	D16	D17	D18	D19	D20	D21	D22	D23	D24	D25	D26	D27	D28	D29	D30	D31	D32	D33			
Stool Height (in.)	9 3/8	13 3/8	13 1/2	14	14 1/2	15	11 3/8	13 3/8	13 1/2	13 7/8	14 1/2	14 7/8	9 3/8	13 1/4	12 1/4	13 3/8	13 3/8	13 3/8	9 1/4	13 1/2	13 3/8	13 1/4	13 3/8	13	9 1/4	13 5/8	13 5/8	13 1/2	9 1/4	14	13 5/8	13 1/4	9 3/8			