


PLAN S.B. STRUCTURE



PLAN N.B. STRUCTURE

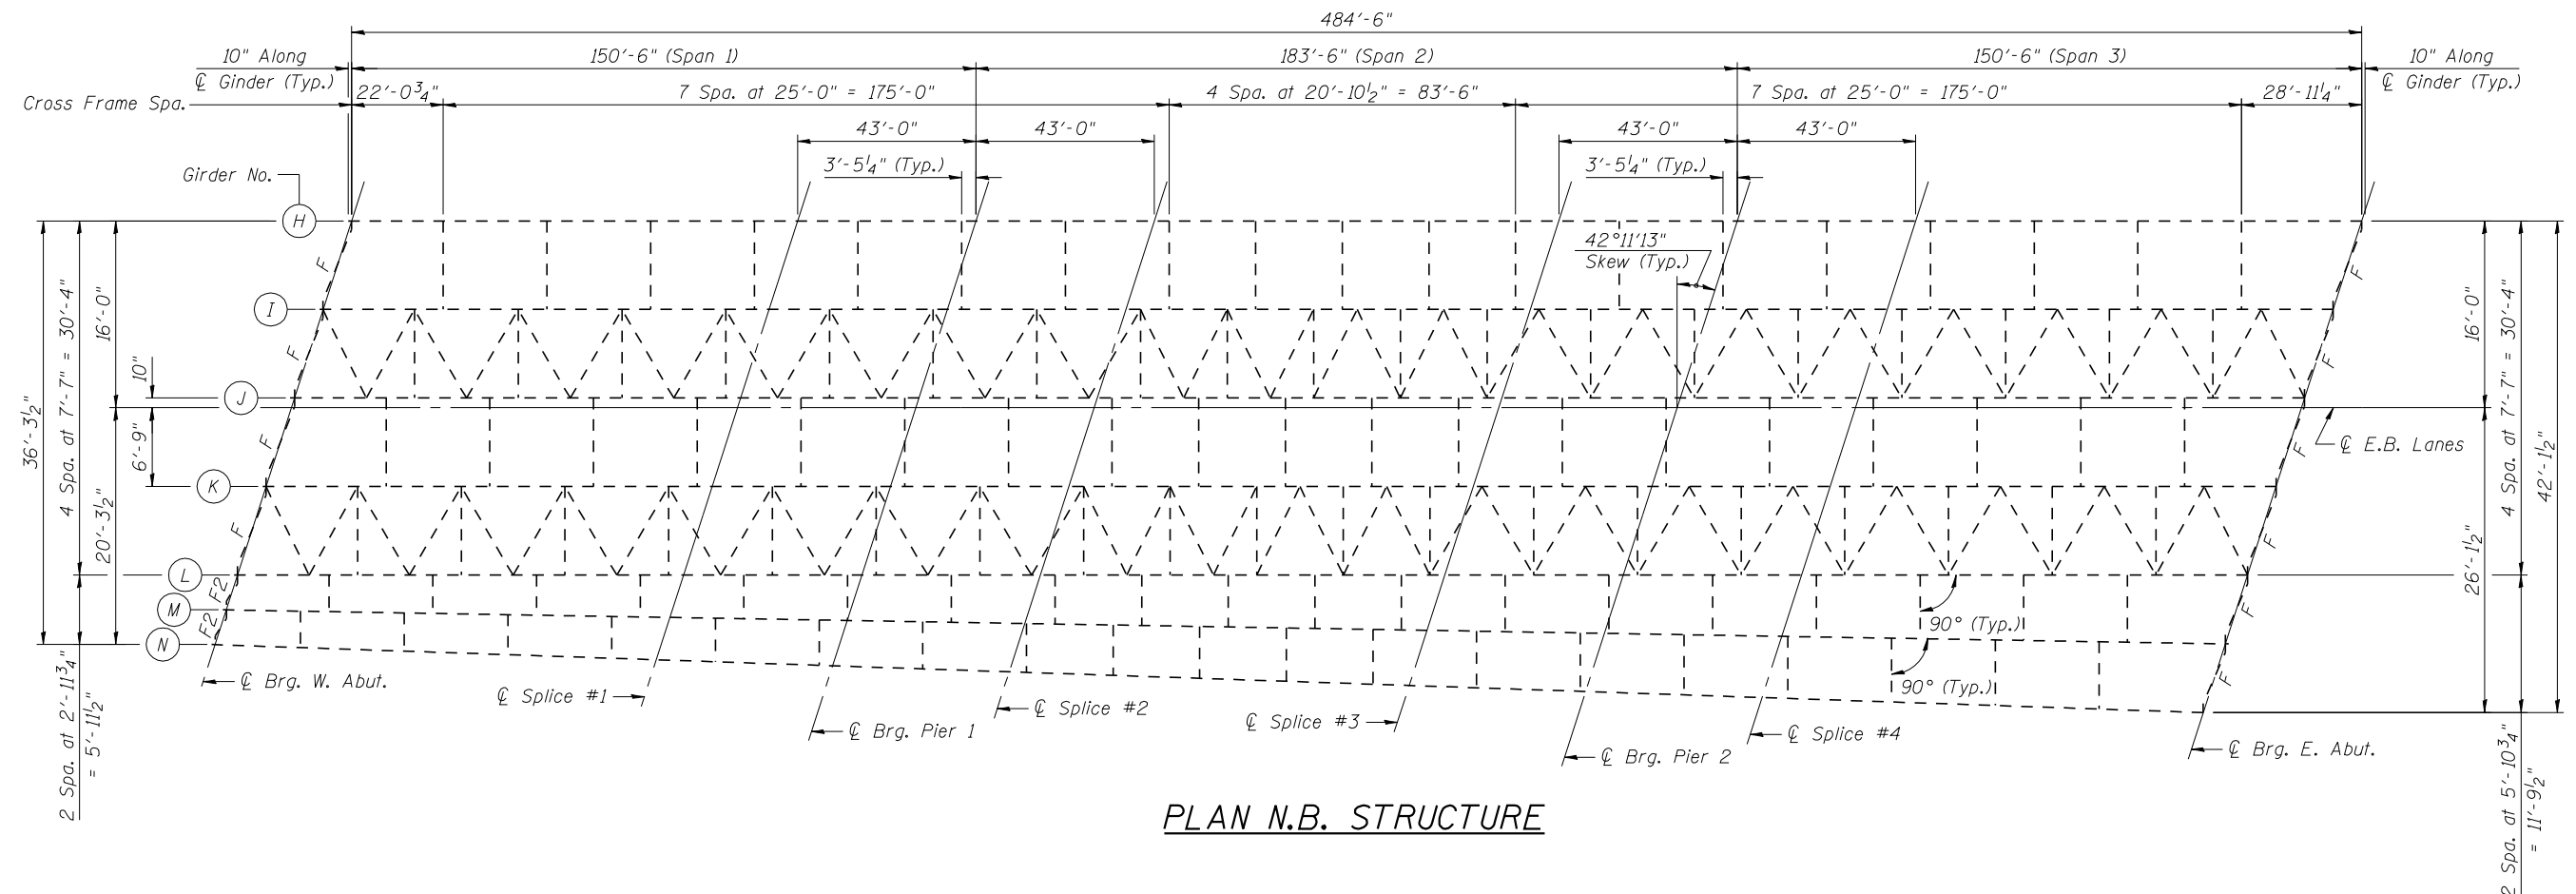

JOB = 2265.2
 FILE = 0540060_0061-72E11-33-35-StructSteel.dwg
 DATE = 3/18/2013

DESIGNED - AAN
 CHECKED - MDC
 DRAWN - SJS
 CHECKED - MDC

REVISED -
 REVISED -
 REVISED -
 REVISED -

**STATE OF ILLINOIS
 DEPARTMENT OF TRANSPORTATION**

**STRUCTURAL STEEL
 STRUCTURE NO. 054-0060 (SB) & STRUCTURE NO. 054-0061 (NB)**

SHEET NO. 33 OF 53 SHEETS

| F.A.I. RTE. | SECTION | COUNTY | TOTAL SHEETS | SHEET NO. |
|--------------------|-----------------------|--------|--------------|-----------|
| 55 | D6 LOGAN CO BR 2011-1 | LOGAN | 429 | 263 |
| CONTRACT NO. 72E11 | | | | |

ILLINOIS FED. AID PROJECT