
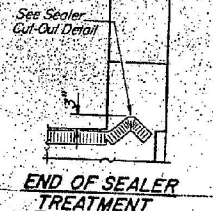
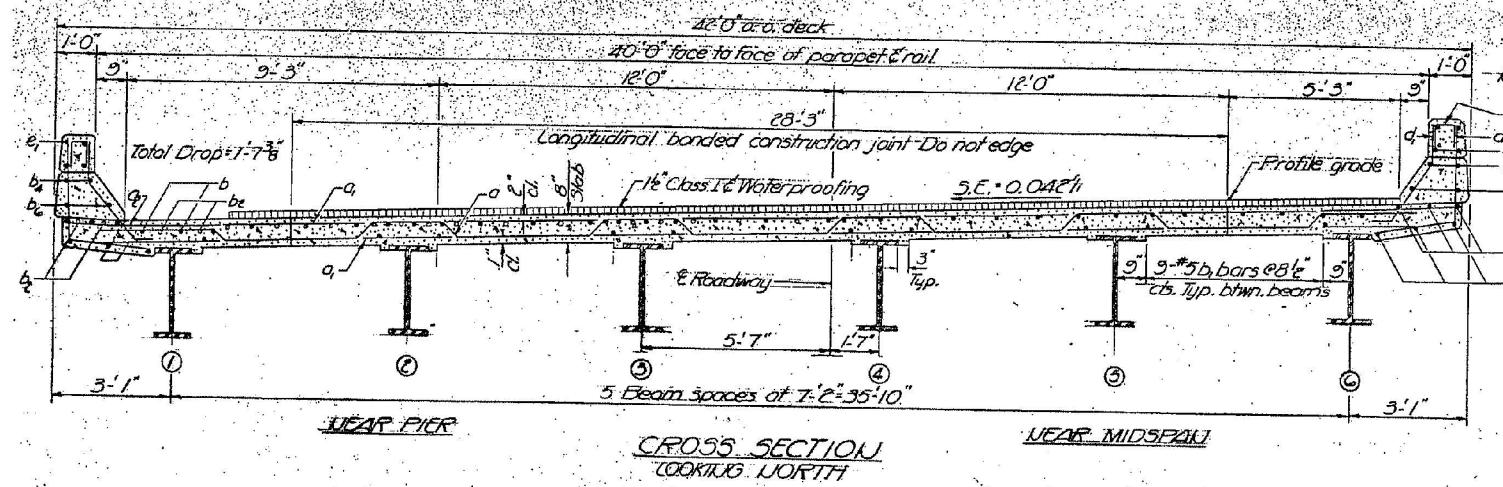
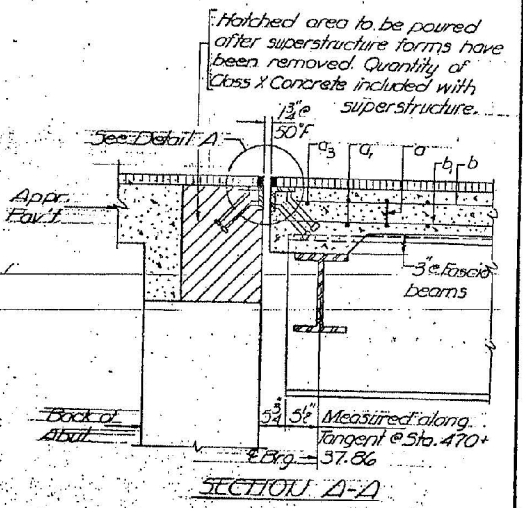


STATE OF ILLINOIS
DEPARTMENT OF TRANSPORTATION

| | | | | | |
|---------|---------|----------|--------------|-----------|-----------|
| DATE | SECTION | QUANTITY | TOTAL SHEETS | SHEET NO. | SHEET NO. |
| 5/25/11 | 54-6VB | LOGAN | 40 | 14 | 24 SHEETS |

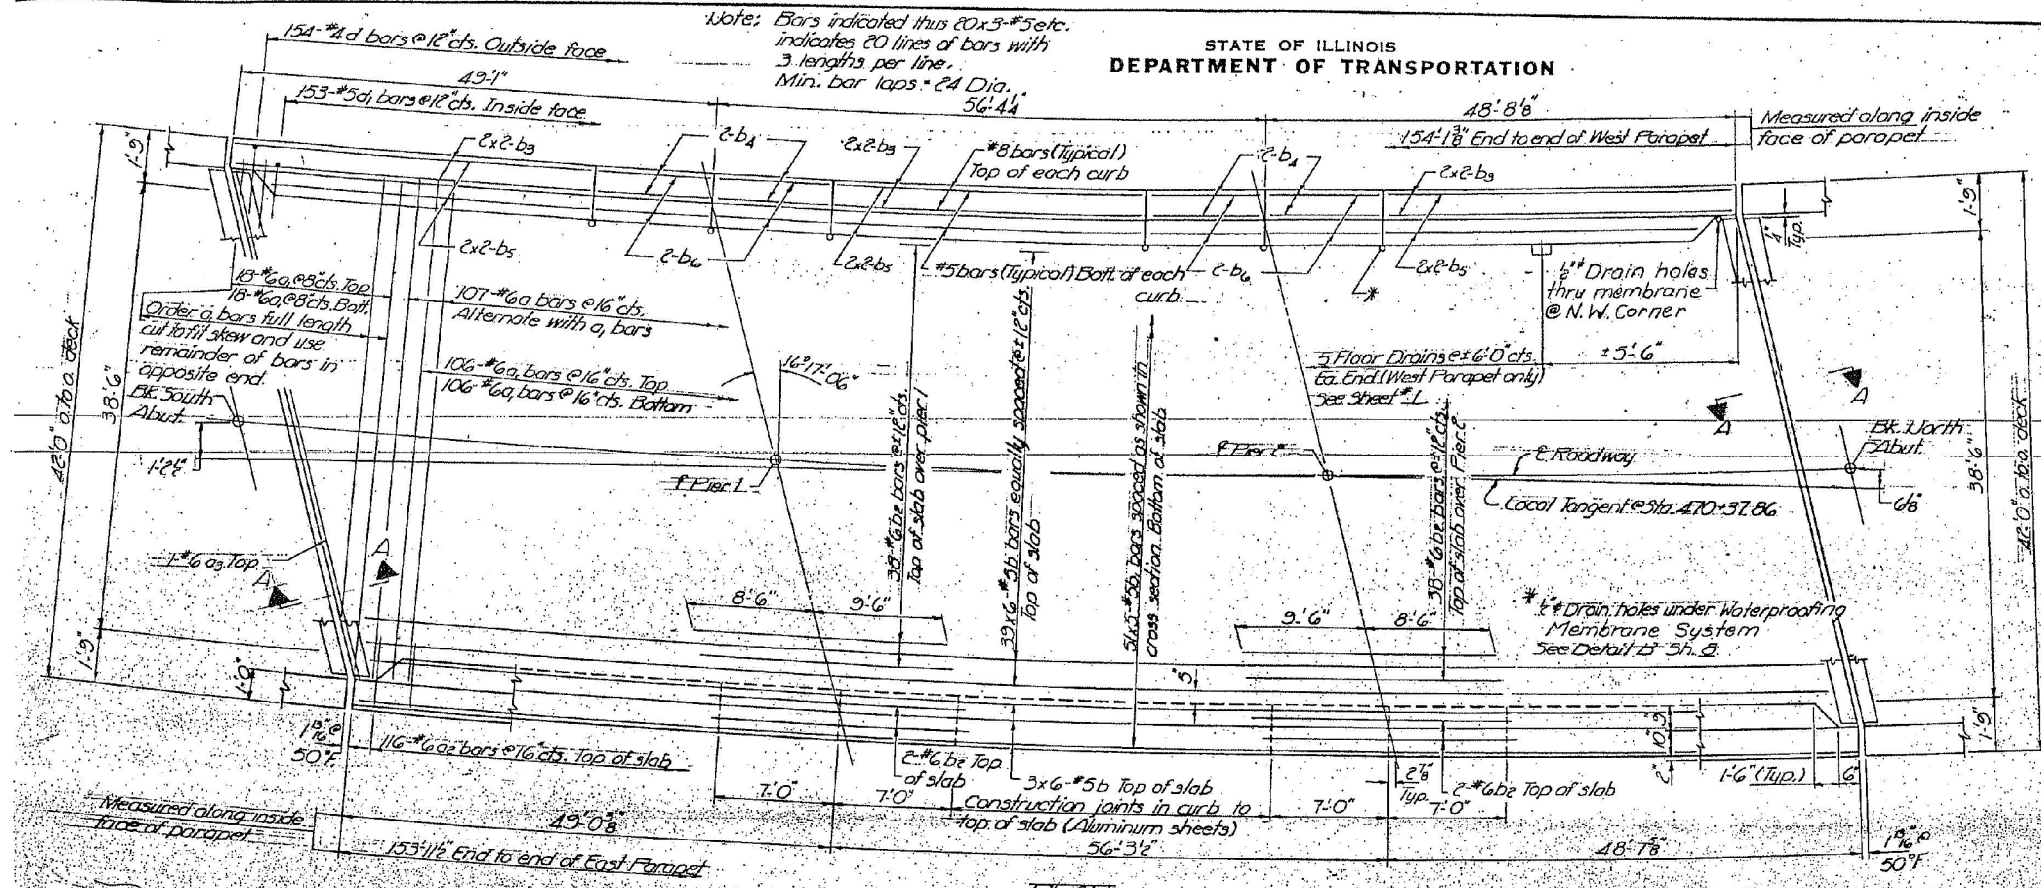

Note: For Detail B, Curb Section, Floor Drain and bar details See Sh. 8.

BILL OF MATERIAL

| Bar | U6. | Size | Length | Shape |
|-----------------------------------|-----|------|--------|-------|
| a | 107 | #6 | 41'-6" | |
| a ₁ | 248 | #6 | 40'-0" | |
| a ₂ | 232 | #6 | 4'-0" | |
| a ₃ | 2 | #6 | 42'-0" | |
| b | 270 | #5 | 26'-9" | |
| b ₁ | 255 | #5 | 32'-0" | |
| b ₂ | 84 | #6 | 18'-0" | |
| b ₃ | 24 | #8 | 22'-0" | |
| b ₄ | 16 | #8 | 6'-9" | |
| b ₅ | 24 | #5 | 21'-9" | |
| b ₆ | 16 | #5 | 6'-9" | |
| d | 308 | #4 | 4'-8" | J |
| d ₁ | 306 | #5 | 3'-9" | J |
| Reinforcement Bars (Lbs) 45920 | | | | |
| Class X Concrete Cu.Yeb 191.8 | | | | |
| Preformed Jt. Sealer Lin.Ft. 88.5 | | | | |



Parapet reinforcement and Class X Concrete are billed on sh. 2.
SUPERSTRUCTURE
SOUTH BOUND LANES
FAI, RT. 55 SEC. 54-6VB
LOGAN COUNTY

DESIGNED G.K. Rao
CHECKED D.A. Raja
DRAWN JD
CHECKED D.A. Raja

EXAMINED
PASSED
APPROVED

SEPT 16 2011

DATE 1/30/2012

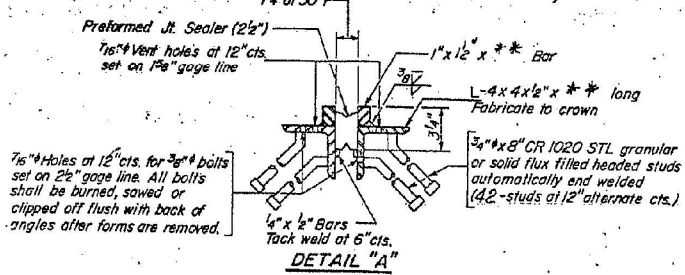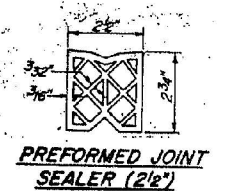

FOR INFORMATION ONLY



Cummins Engineering Corporation
Civil and Structural Engineering

JOB = 2236.10
FILE NAME = 054-0067-0068-72E11-REM.dgn
PLOT SCALE = 20.0000 / 1 IN.
PLOT DATE = 3/18/2013

DESIGNED - NAK
DRAWN - TJD
CHECKED - NAK
DATE - 1/30/2012

STATE OF ILLINOIS
DEPARTMENT OF TRANSPORTATION

EXISTING SN 054-0067 & 0068

SCALE: SHEET NO. 2 OF 12 SHEETS STA. TO STA.

| | | | | |
|---|-----------------------|--------|--------------------|-----------|
| F.A.I. RTE. | SECTION | COUNTY | TOTAL SHEETS | SHEET NO. |
| 55 | D6 LOGAN CO BR 2011-1 | LOGAN | 429 | 364 |
| FED. ROAD DIST. NO. [ILLINOIS] FED. AID PROJECT | | | CONTRACT NO. 72E11 | |