
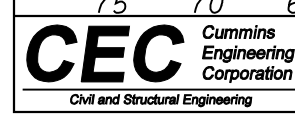


DATE	
BY	
FINAL SURVEY	SURVEYED
NOTE BOOK	PLOTTED
NO.	TEMPLATE
	AREAS CHECKED

DATE	
BY	
ORIGINAL SURVEY	SURVEYED
NOTE BOOK	PLOTTED
NO.	TEMPLATE
	AREAS CHECKED

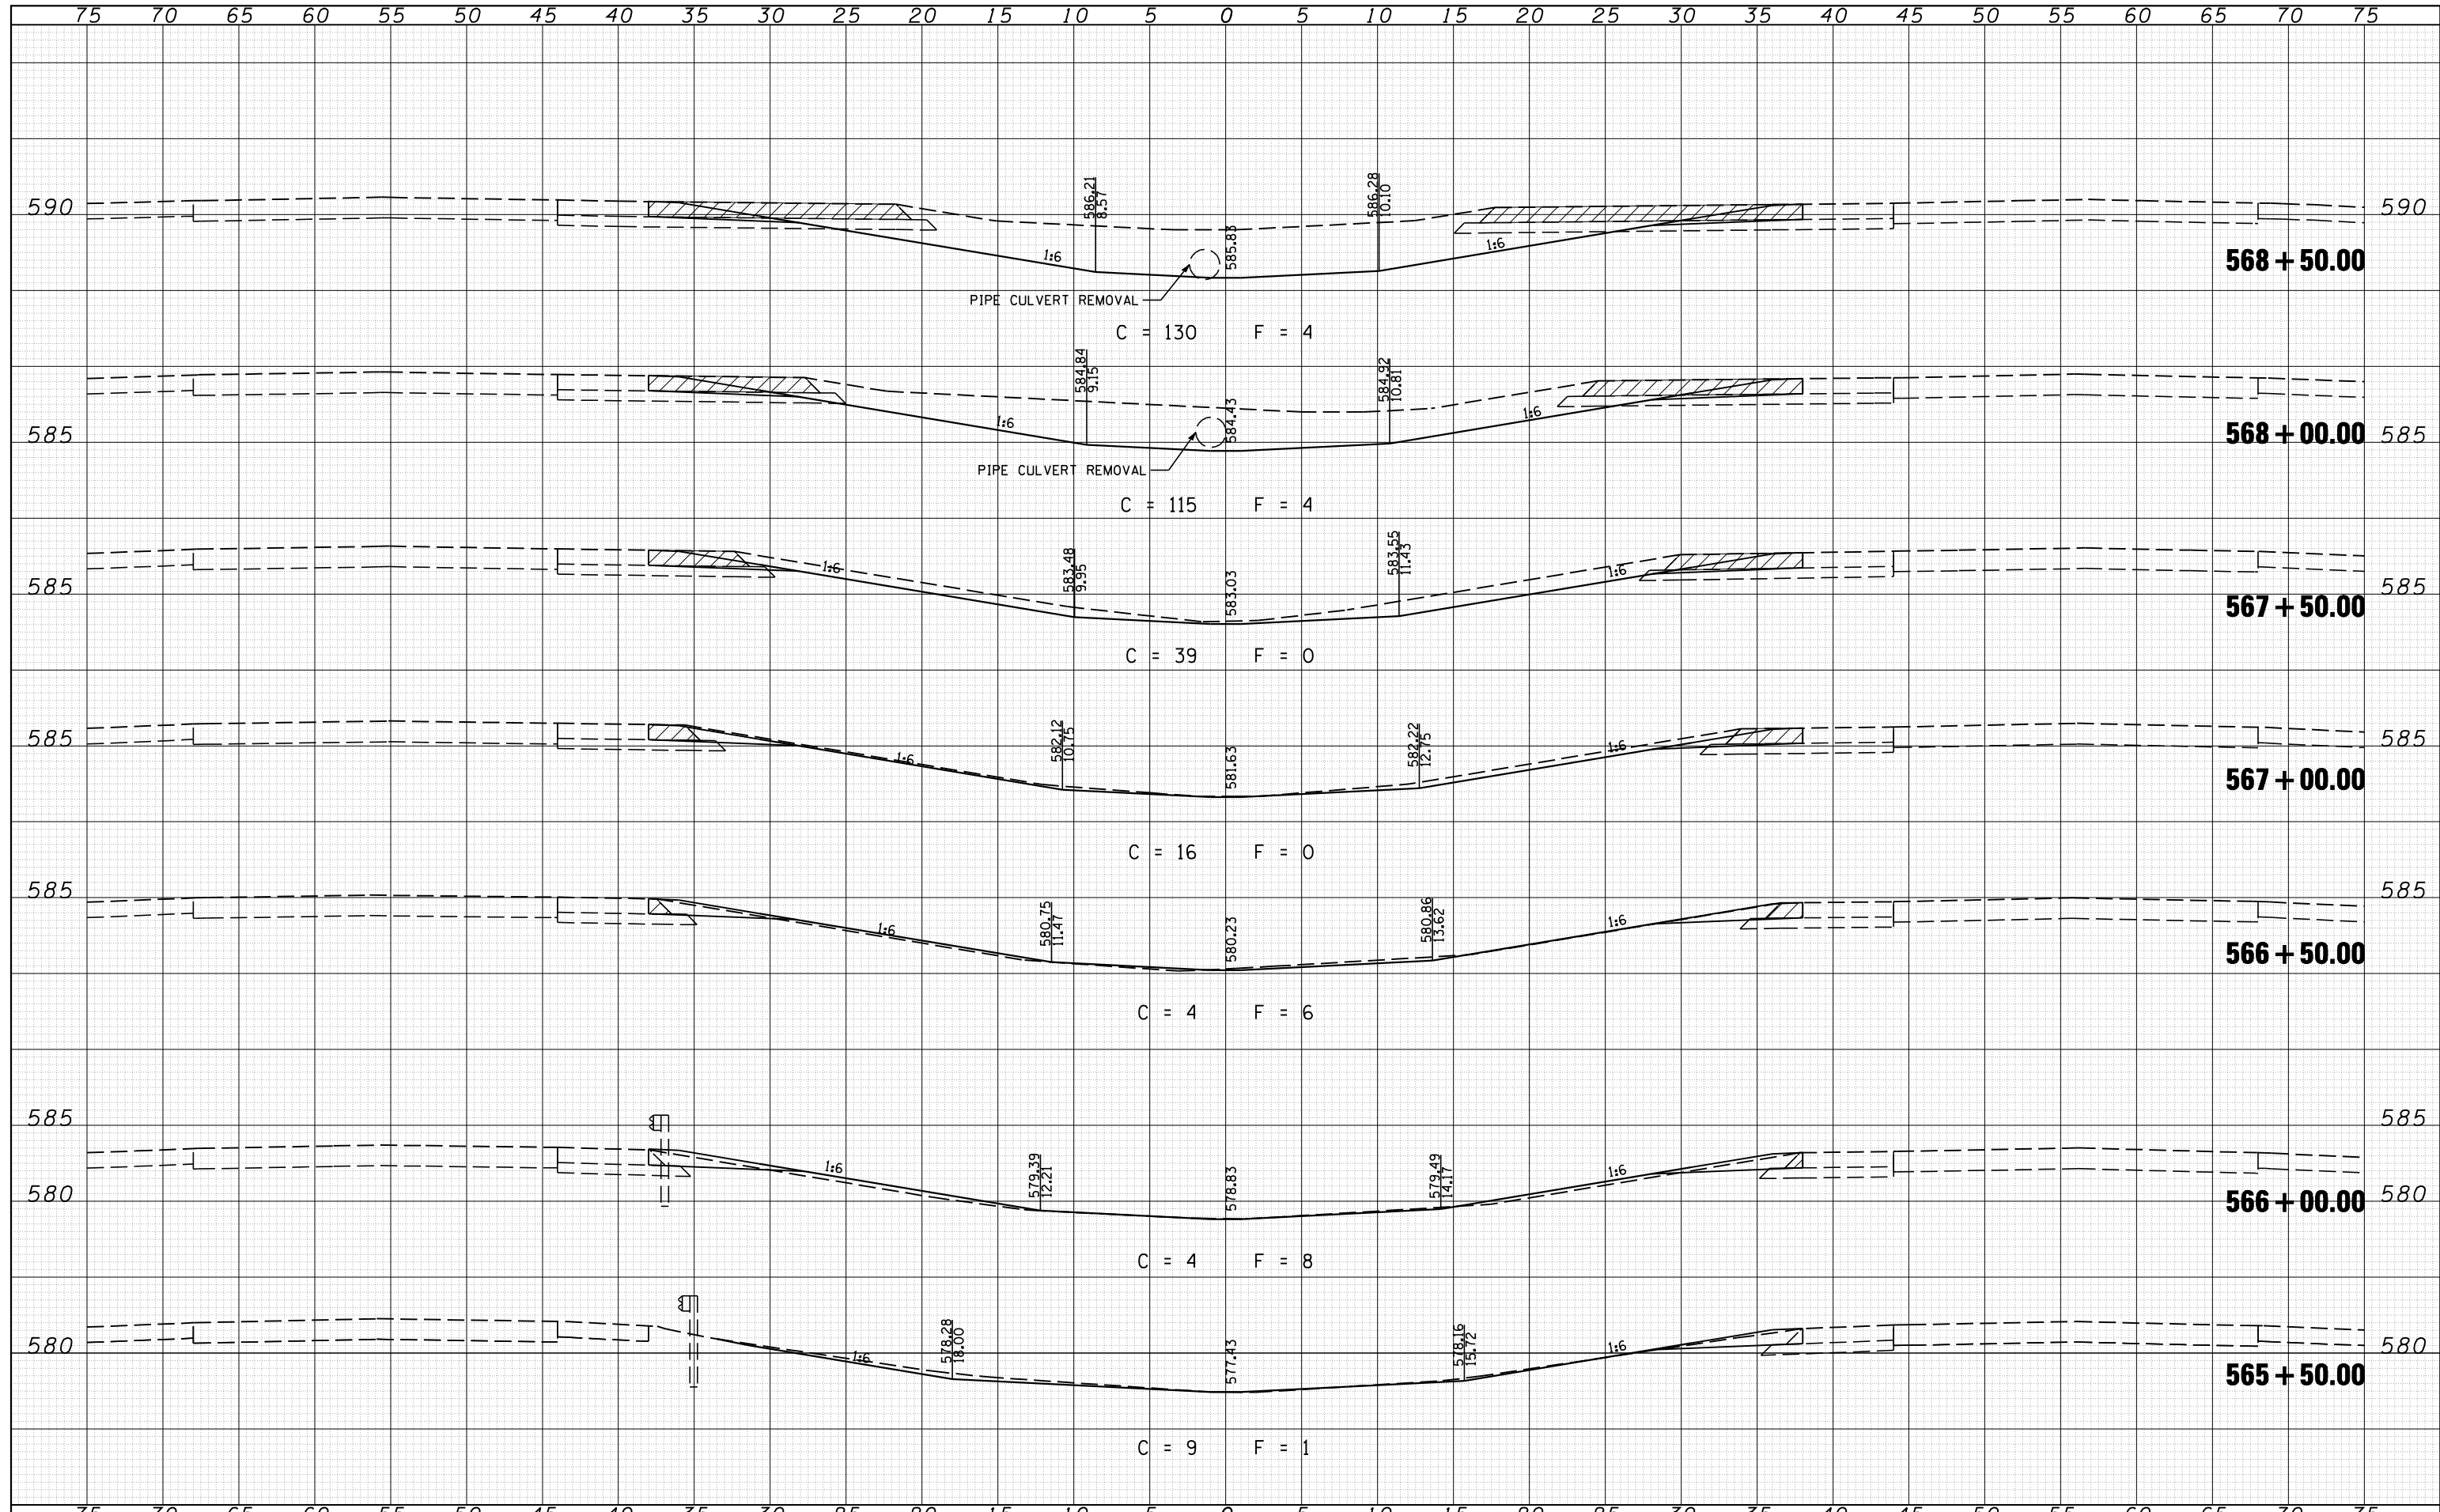

JOB = 2236.10
 FILE NAME = D672E11-sh-t-ws1.dgn
 PLOT SCALE = 10.0000' / IN.
 PLOT DATE = 3/18/2013

DESIGNED - NAK
 DRAWN - SJS
 CHECKED - NAK
 DATE - 8/21/2012

REVISED -
 REVISED -
 REVISED -
 REVISED -

STATE OF ILLINOIS
 DEPARTMENT OF TRANSPORTATION

PRE-STAGE 1
 SN 0057, 0058 CROSSOVER REMOVAL
 SCALE: SHEET NO. OF SHEETS STA. 565+50.00 TO STA. 568+50.00

F.A.I. RTE.	SECTION	COUNTY	TOTAL SHEETS	SHEET NO.
55	D6 LOGAN CO BR 2011-1	LOGAN	429	384
CONTRACT NO. 72E11			ILLINOIS FED. AID PROJECT	