


DATE	
BY	
SURVEYED	
PLOTTED	
TEMPLATE	
AREAS	
CHECKED	
FINAL SURVEY	
NOTE BOOK	
NO.	

DATE	
BY	
SURVEYED	
PLOTTED	
TEMPLATE	
AREAS	
CHECKED	
ORIGINAL SURVEY	
NOTE BOOK	
NO.	

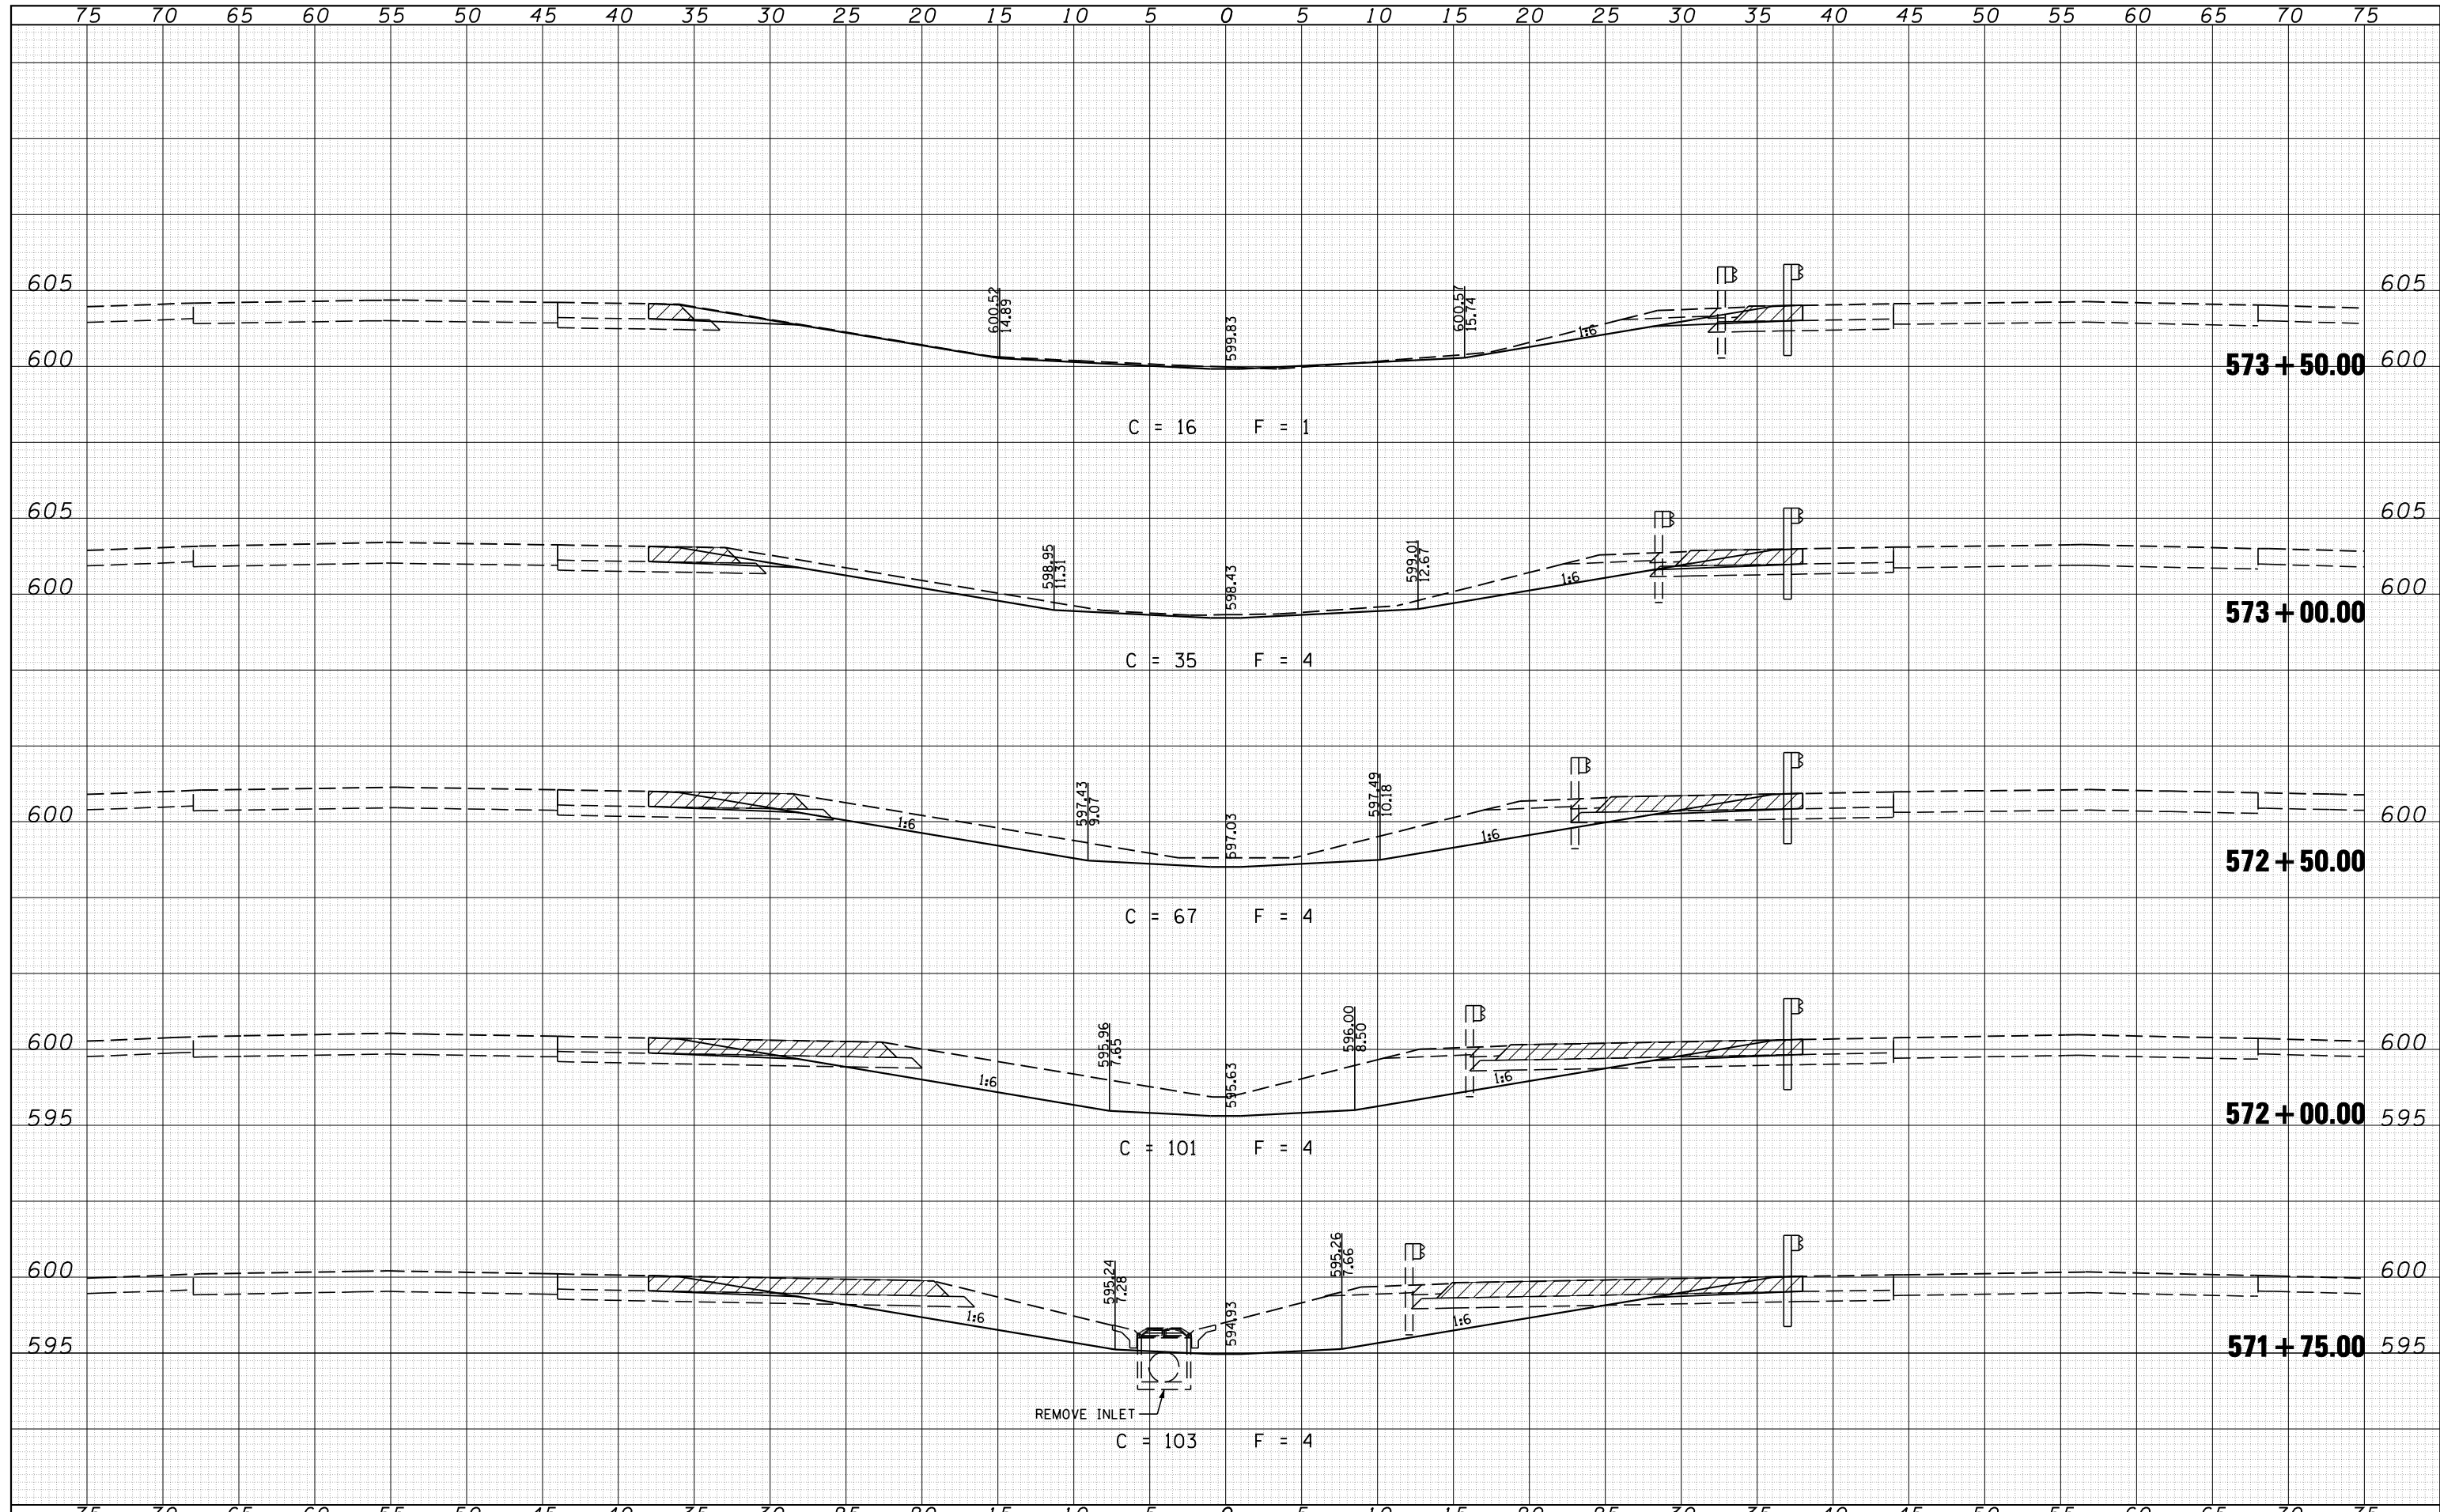

CEC Cummins Engineering Corporation
Civil and Structural Engineering

JOB = 2236.10
FILE NAME = D672E11-shr-ws1.dgn
PLOT SCALE = 10.0000' / IN.
PLOT DATE = 3/18/2013

DESIGNED - NAK
DRAWN - SJS
CHECKED - NAK
DATE - 8/21/2012

REVISED -
REVISED -
REVISED -
REVISED -

**STATE OF ILLINOIS
DEPARTMENT OF TRANSPORTATION**

**PRE-STAGE 1
SN 0057, 0058 CROSSOVER REMOVAL**

SCALE: SHEET NO. OF SHEETS STA. 571+75.00 TO STA. 573+50.00

F.A.I. RTE.	SECTION	COUNTY	TOTAL SHEETS	SHEET NO.
55	D6 LOGAN CO BR 2011-1	LOGAN	429	386
			CONTRACT NO. 72E11	
ILLINOIS FED. AID PROJECT				