
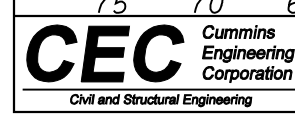


DATE	
BY	
SURVEYED	
PLOTTED	
TEMPLATE	
AREAS	
CHECKED	
FINAL SURVEY	
NOTE BOOK	
NO.	

DATE	
BY	
SURVEYED	
PLOTTED	
TEMPLATE	
AREAS	
CHECKED	
ORIGINAL SURVEY	
NOTE BOOK	
NO.	

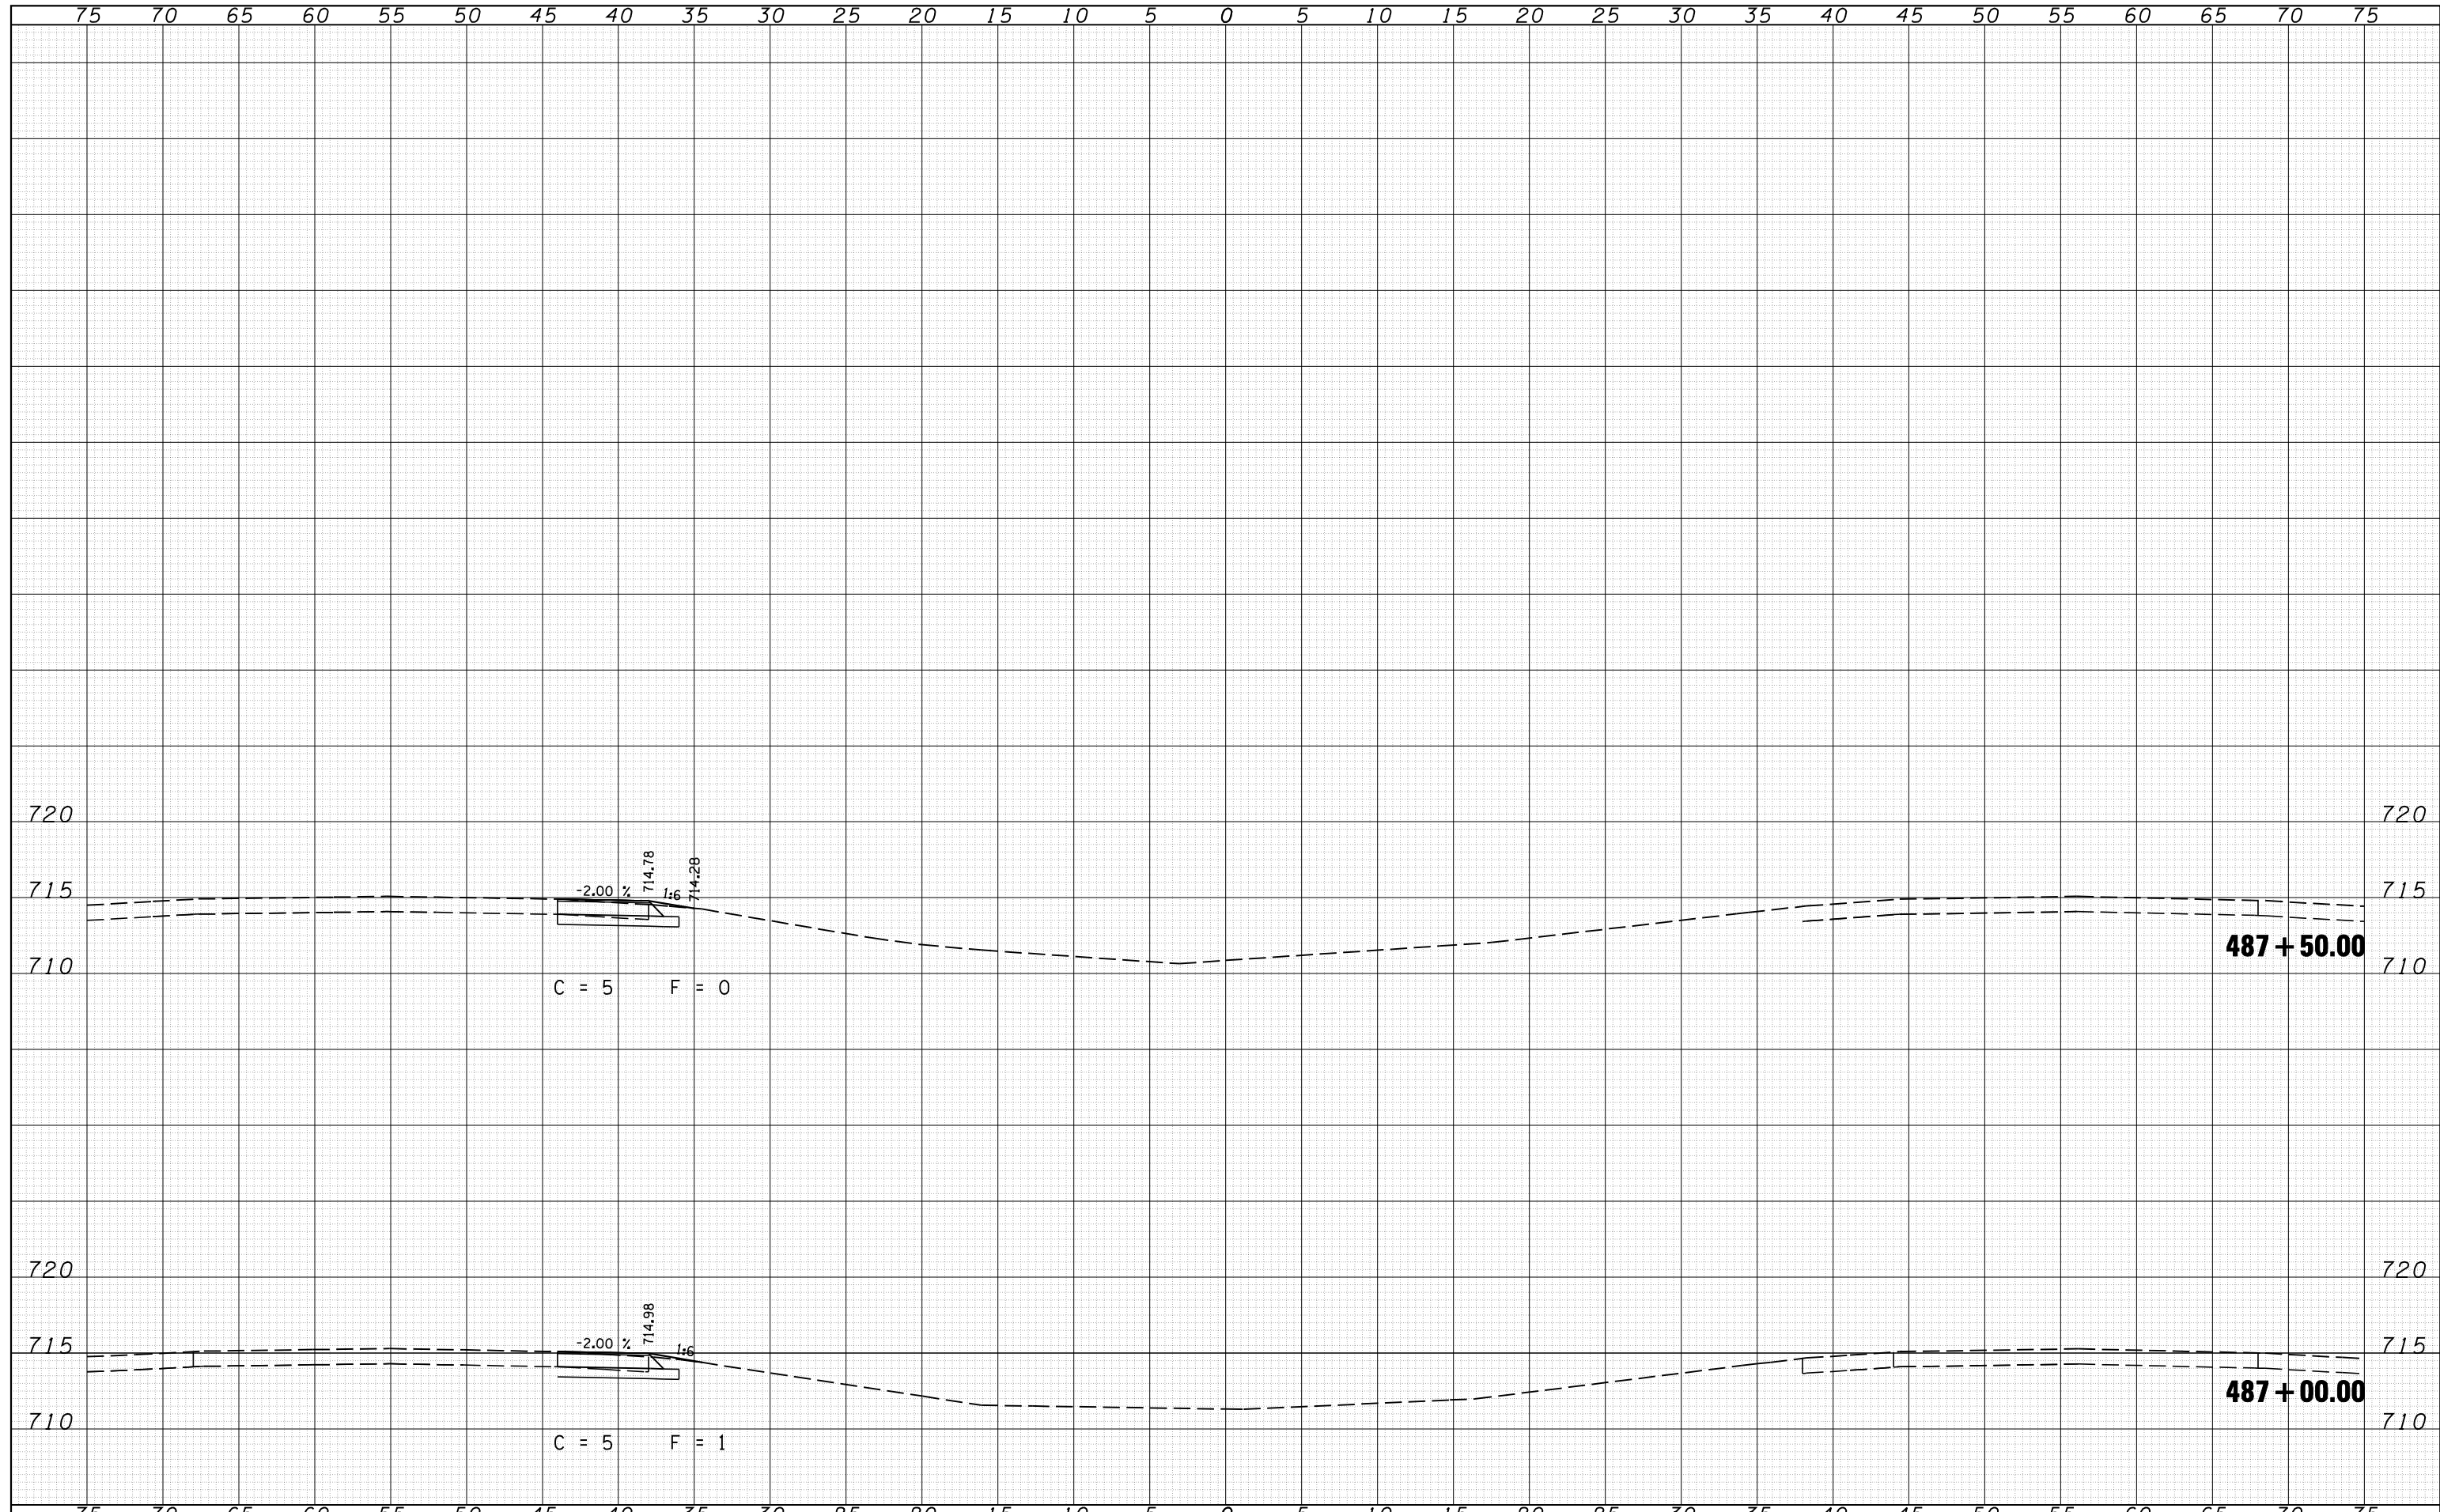

JOB = 2236.10
 FILE NAME = D672E11-sh-t-ws3.dgn
 PLOT SCALE = 10.0000' / IN.
 PLOT DATE = 3/18/2013

DESIGNED - NAK
 DRAWN - SJS
 CHECKED - NAK
 DATE - 8/21/2012

REVISED -
 REVISED -
 REVISED -
 REVISED -

**STATE OF ILLINOIS
 DEPARTMENT OF TRANSPORTATION**

**PRE-STAGE 1
 SN 0065-0068 CROSS SECTIONS**
 SCALE: SHEET NO. OF SHEETS STA. 487+00.00 TO STA. 487+50.00

F.A.I. RTE.	SECTION	COUNTY	TOTAL SHEETS	SHEET NO.
55	D6 LOGAN CO BR 2011-1	LOGAN	429	410
			CONTRACT NO. 72E11	
ILLINOIS FED. AID PROJECT				