



PROPOSED TYPICAL CROSS SECTION

STA. 563+49.50 TO STA. 572+25.97
 STA. 572+25.97 (BK) = STA. 572+85.70 (AH)

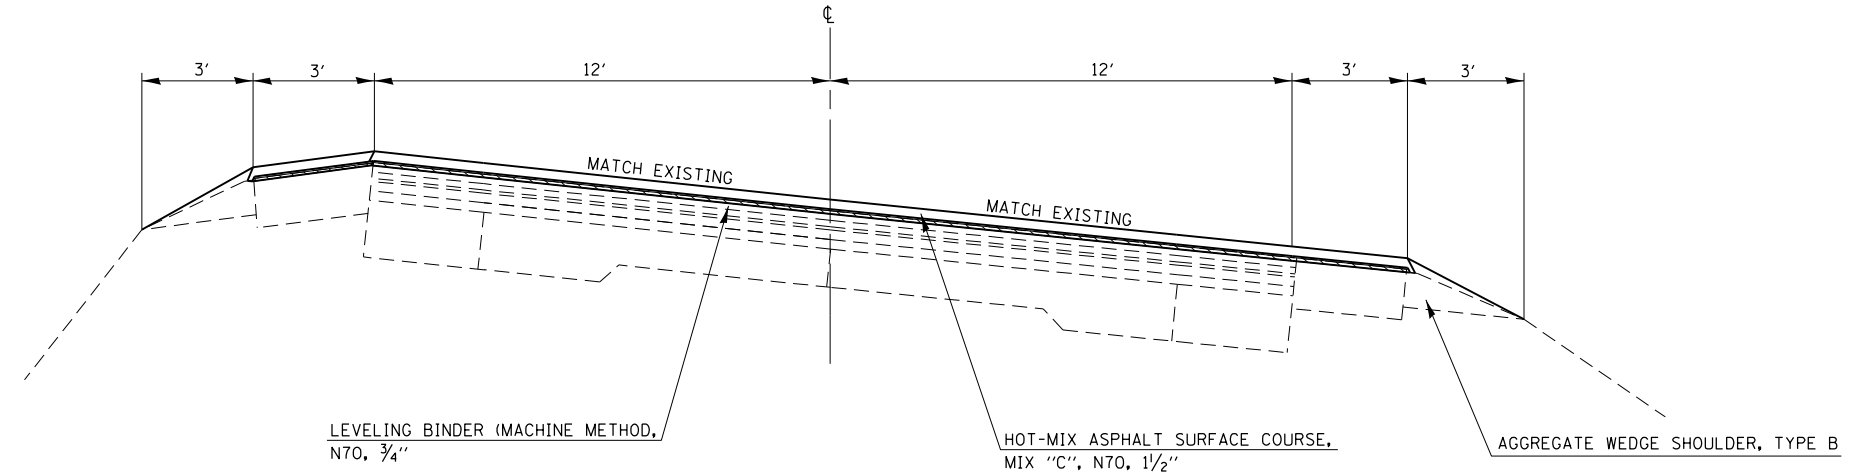

 HOT-MIX ASPHALT SURFACE REMOVAL, (VARIABLE DEPTH)

NOTE: NOT TO SCALE

FILE NAME =	USER NAME = steffenmk	DESIGNED -	REVISED -
c:\pwork\pwork\steflenk\d0147948\074409-sh-typical.dgn		DRAWN -	REVISED -
	PLOT SCALE = 100.0000' / 1in.	CHECKED -	REVISED -
	PLOT DATE = 3/14/2013	DATE -	REVISED -

**STATE OF ILLINOIS
 DEPARTMENT OF TRANSPORTATION**

PROPOSED TYPICAL CROSS SECTION

SCALE: NA SHEET NO. 4 OF 4 SHEETS STA. TO STA.

F.A.P. RTE.	SECTION	COUNTY	TOTAL SHEETS	SHEET NO.
116	(124,125,126)RS-3	RICHLAND	60	13
CONTRACT NO. 74409			ILLINOIS FED. AID PROJECT	