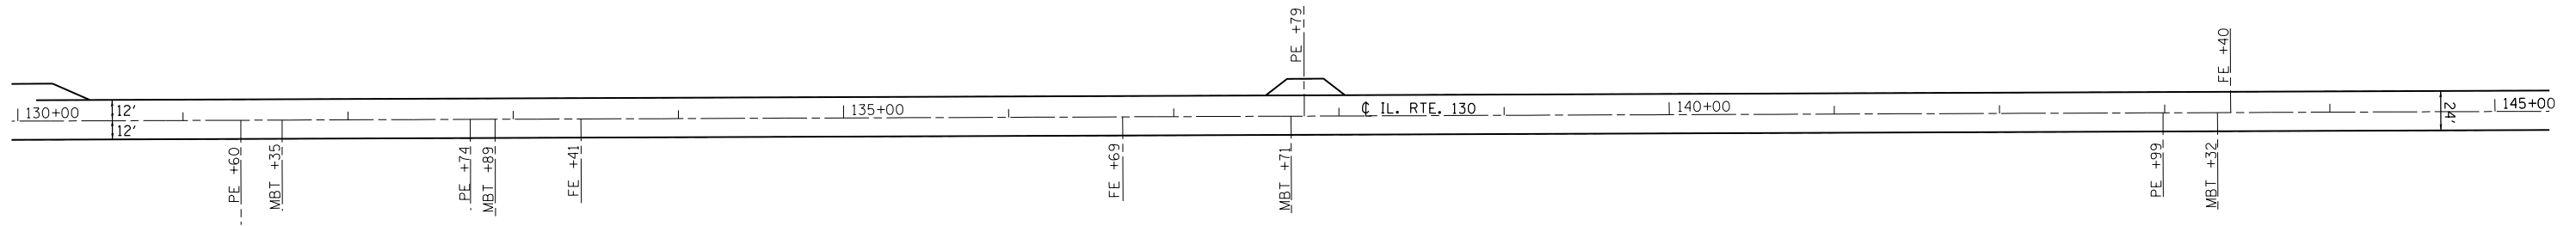

 HOT-MIX ASPHALT SURFACE
 REMOVAL (VARIABLE DEPTH)
 TRANSITION 2 1/4" TO 1/2"



FILE NAME =	USER NAME = steffenk	DESIGNED -	REVISED -
ci:\pw\work\p\dot\stefenk\d0147948\074409-shr-plan.dgn		DRAWN -	REVISED -
	PLOT SCALE = 100.0000' / in.	CHECKED -	REVISED -
	PLOT DATE = 3/14/2013	DATE -	REVISED -

STATE OF ILLINOIS
DEPARTMENT OF TRANSPORTATION

PLAN SHEET

SCALE: 50 SHEET NO. 3 OF 20 SHEETS STA. 115+00 TO STA. 145+00

F.A.P. RTE.	SECTION	COUNTY	TOTAL SHEETS	SHEET NO.
116	(124,125,126)RS-3	RICHLAND	60	25
CONTRACT NO. 74409				
ILLINOIS FED. AID PROJECT				