
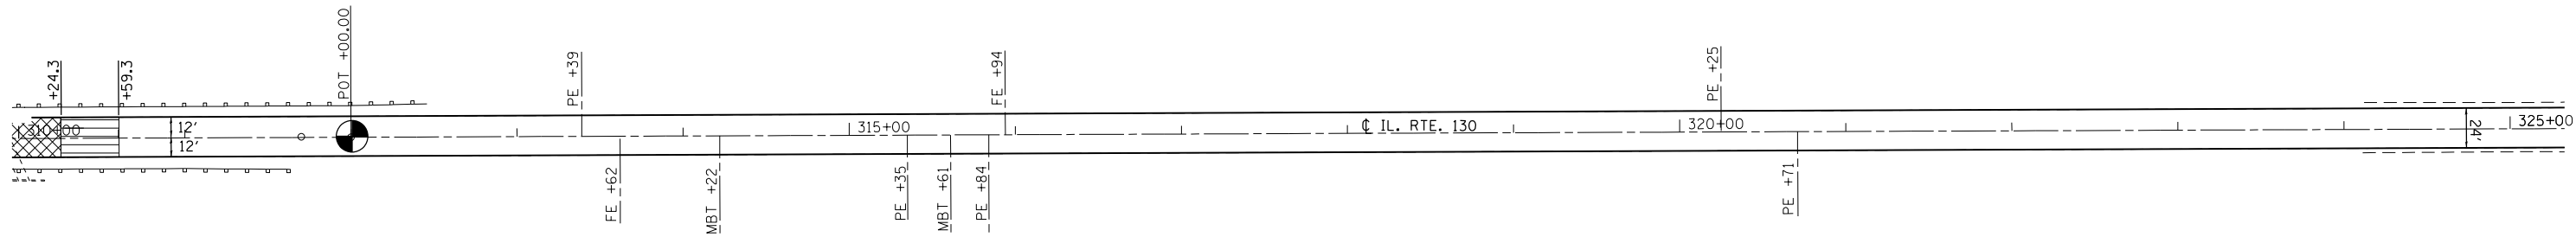


- HOT-MIX ASPHALT SURFACE REMOVAL (VARIABLE DEPTH) TRANSITION 1/2" TO 2 1/4"
- HOT-MIX ASPHALT SURFACE REMOVAL, 2 1/4"

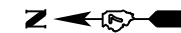

- HOT-MIX ASPHALT SURFACE REMOVAL (VARIABLE DEPTH) TRANSITION 1/2" TO 2 1/4"
- HOT-MIX ASPHALT SURFACE REMOVAL, 2 1/4"

FILE NAME =	USER NAME = steffernk	DESIGNED -	REVISED -
ci:\pw\work\p\dot\stef\fernk\d0147948\0774409-sh-t-plan.dgn		DRAWN -	REVISED -
	PLOT SCALE = 100.0000' / 1in.	CHECKED -	REVISED -
	PLOT DATE = 3/14/2013	DATE -	REVISED -

**STATE OF ILLINOIS  
DEPARTMENT OF TRANSPORTATION**

**PLAN SHEET**

SCALE: 50      SHEET NO. 9 OF 20 SHEETS      STA. 295+00      TO STA. 325+00

F.A.P. RTE.	SECTION	COUNTY	TOTAL SHEETS	SHEET NO.
116	(124,125,126)RS-3	RICHLAND	60	31
CONTRACT NO. 74409				
ILLINOIS FED. AID PROJECT				