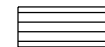

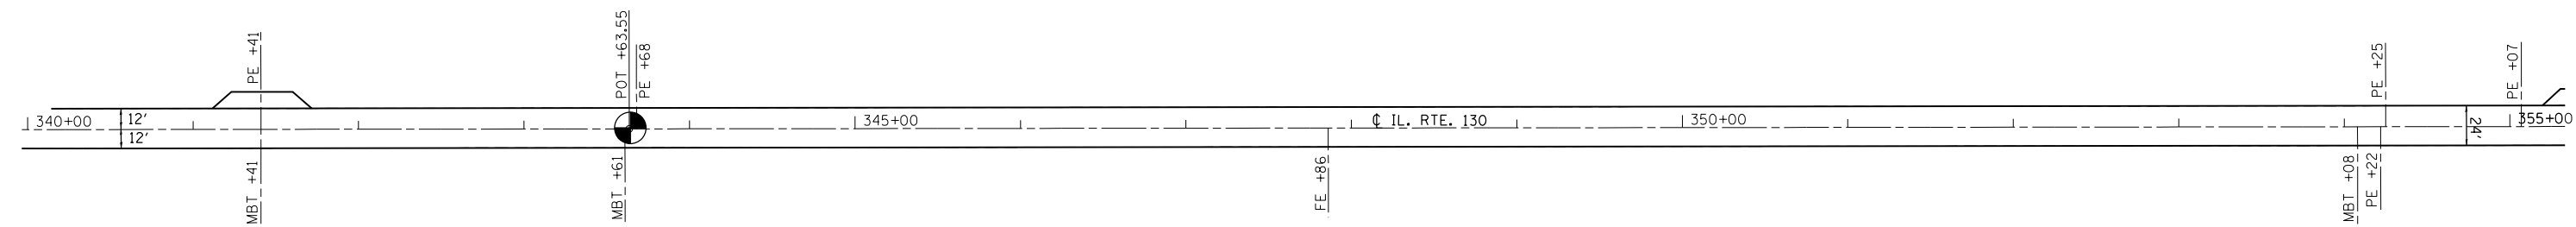


-  HOT-MIX ASPHALT SURFACE REMOVAL (VARIABLE DEPTH) TRANSITION 1/2" TO 2 1/4"
-  HOT-MIX ASPHALT SURFACE REMOVAL, 2 1/4"



FILE NAME =	USER NAME = steffenmk	DESIGNED -	REVISED -
c:\pw\work\p\dot\steffenmk\d0147948\0774409-sh-t-plan.dgn		DRAWN -	REVISED -
	PLOT SCALE = 100.0000' / in.	CHECKED -	REVISED -
	PLOT DATE = 3/14/2013	DATE -	REVISED -

**STATE OF ILLINOIS  
DEPARTMENT OF TRANSPORTATION**

**PLAN SHEET**

SCALE: 50      SHEET NO. 10 OF 20 SHEETS      STA. 325+00      TO STA. 355+00

F.A.P. RTE.	SECTION	COUNTY	TOTAL SHEETS	SHEET NO.
116	(124,125,126)RS-3	RICHLAND	60	32
CONTRACT NO. 74409				
ILLINOIS FED. AID PROJECT				