



The existing single span precast, prestressed I-beam structure was constructed in 1982 as section 125-BR at Sta. 535+24.00. SN. 080-0020 carries FAP 116 (IL 130) over Sugar Creek. The proposed project consists of a new expansion joint at the west abutment.

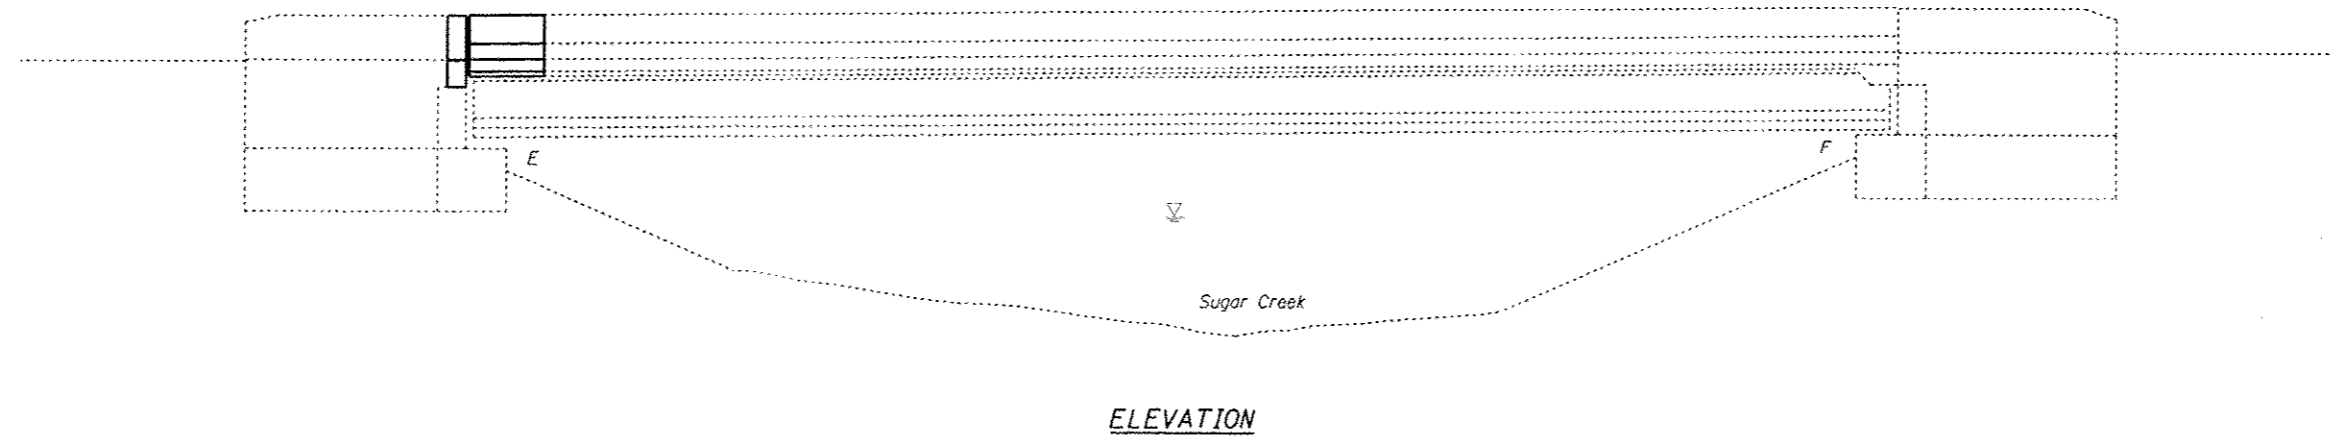

ELEVATION

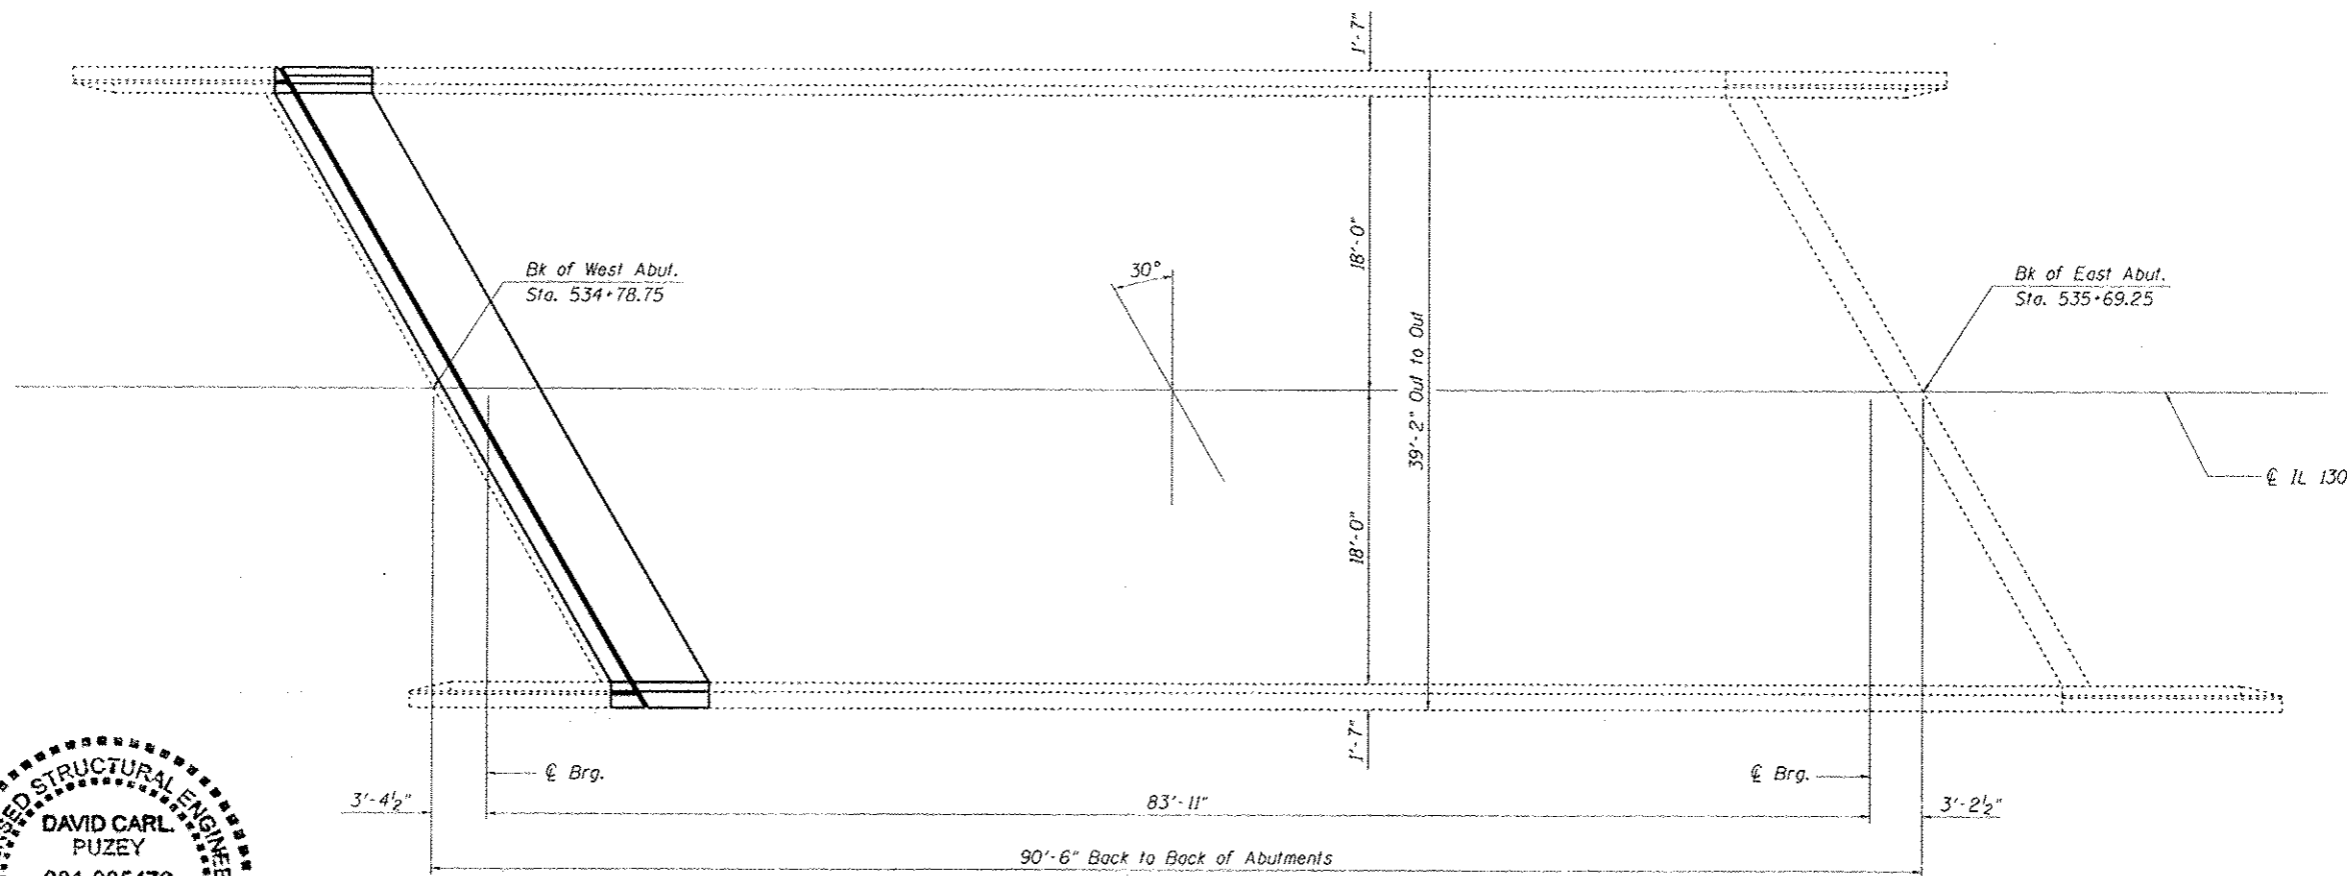

PLAN



David Carl Puzey 5/10/13
Expires 11/30/14

FILE NAME	USER NAME	DESIGNED	REVISED	STATE OF ILLINOIS DEPARTMENT OF TRANSPORTATION	GENERAL PLAN AND ELEVATION SN. 080-0020		F.A.P. RTE.	SECTION	COUNTY	TOTAL SHEETS	SHEET NO.
c:\work\sp\id\staf\enck\08147949\074429\st1-br-pln-p-0800028.dgn	staf	DRAWN	REVISED				116	(124,125,126)RS-3	Richland	60	50
PROJECT	CHECKED	DATE	REVISED				CONTRACT NO. 74409				
PL01 DATE	DATE	REVISED	ILLINOIS FED. AID PROJECT								
				SCALE: N/A		SHEET 1 OF 6 SHEETS		STA. TO STA.			