


EXISTING TYPICAL CROSS SECTIONS


SOUTHBOUND LANE ONLY
 STA. 3308+82.00 TO STA. 4205+21.49
 STA. 4209+81.49 TO STA. 4268+65.75

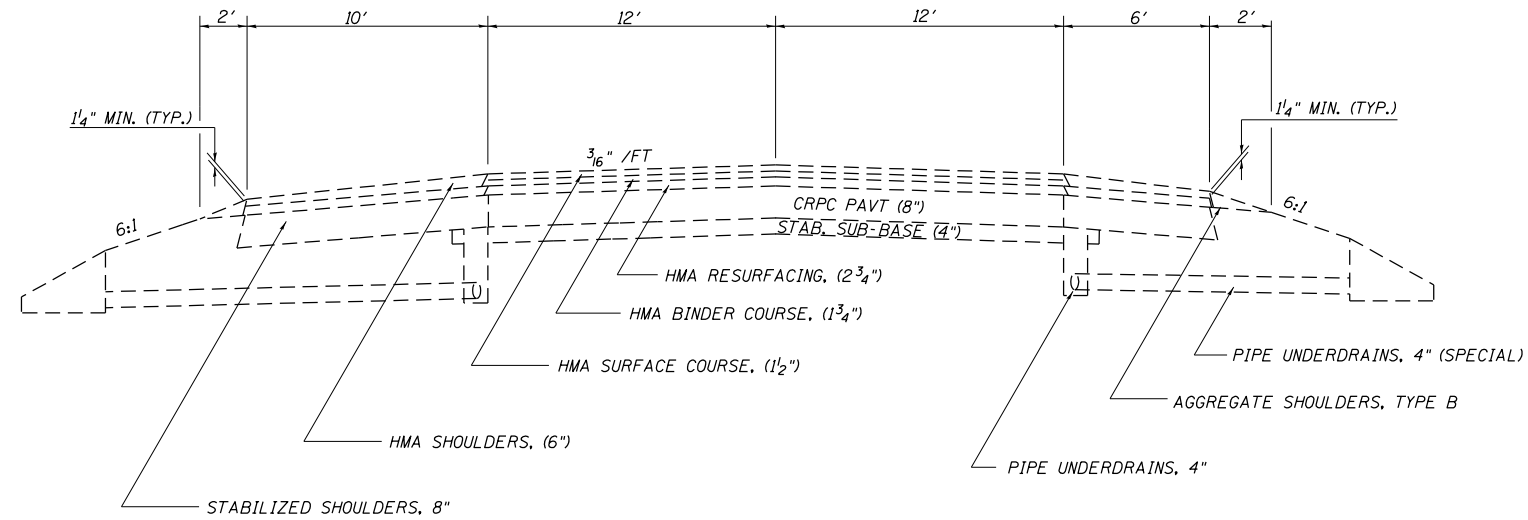

NOTE: NOTE TO SCALE

EXISTING TYPICAL CROSS SECTIONS

SOUTHBOUND LANE ONLY
 STA. 4205+21.49 TO STA. 4209+81.49

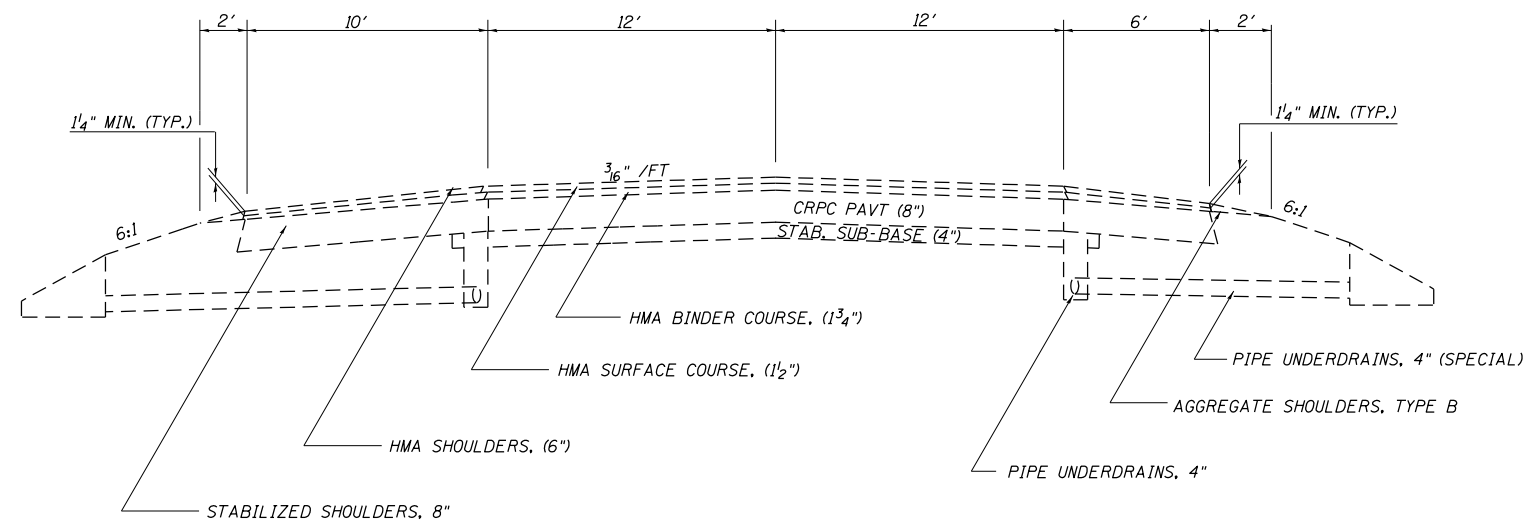

NOTE: NOTE TO SCALE

• (25-6-1)RS-8 & (13-1)RS-2
 • EFFINGHAM, CLAY

FILE NAME =	USER NAME = teasleyck	DESIGNED -	REVISED -	STATE OF ILLINOIS DEPARTMENT OF TRANSPORTATION	EXISTING TYPICAL CROSS SECTION			F.A.I. RTE.	SECTION	COUNTY	TOTAL SHEETS	SHEET NO.
ci:\pw\work\p\idot\teasleyck\d0181558\d774450-sht-typicals.dgn		DRAWN -	REVISED -		57	.	**	84	9			
PLOT SCALE = 40.0000' / in.		CHECKED -	REVISED -		CONTRACT NO. 74450							
PLOT DATE = 10/18/2012		DATE -	REVISED -		SCALE: NA	SHEET NO. 1 OF 9 SHEETS	STA.	TO STA.	ILLINOIS FED. AID PROJECT			