


EXISTING TYPICAL CROSS SECTIONS

SOUTHBOUND LANE ONLY
STA. 4270+90.08 TO STA. 4287+78.00

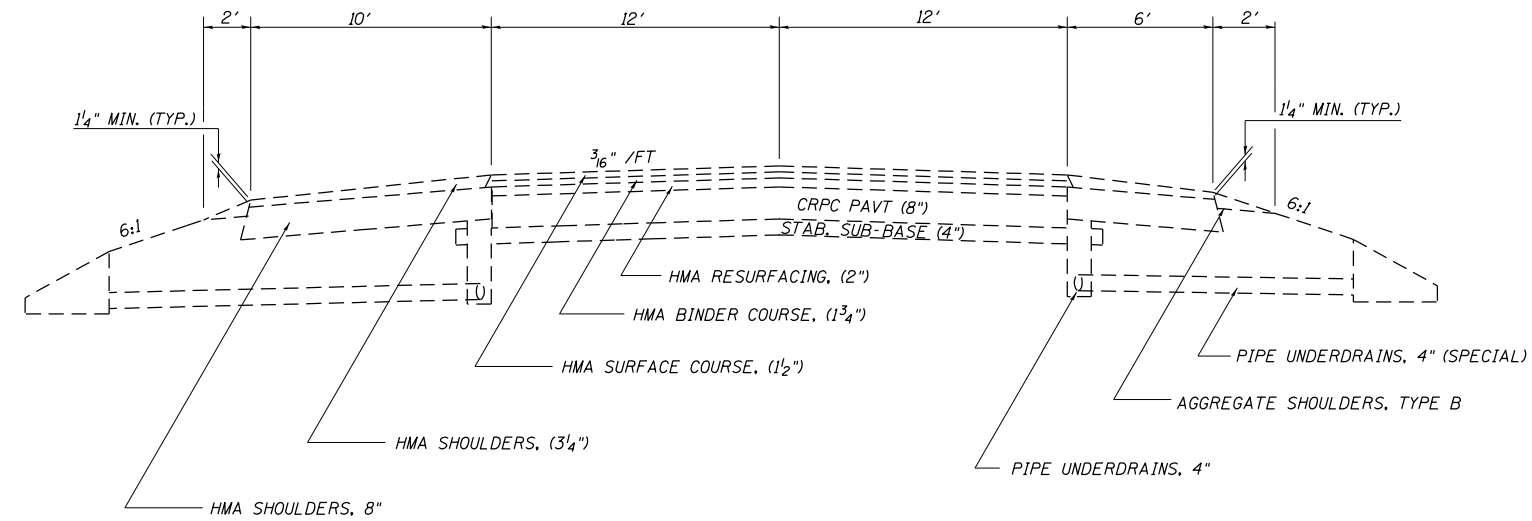


NOTE: NOTE TO SCALE

EXISTING TYPICAL CROSS SECTIONS

SOUTHBOUND LANE ONLY
STA. 4287+78.00 TO STA. 4306+53.69
STA. 4308+12.19 TO STA. 4480+99.82
STA. 4482+34.46 TO STA. 4494+71.52
STA. 4507+46.22 TO STA. 4512+49.84
STA. 4545+72.25 TO STA. 4548+42.81
STA. 4554+45.01 TO STA. 4582+79.08

INCLUDES S.E
TRANSITION

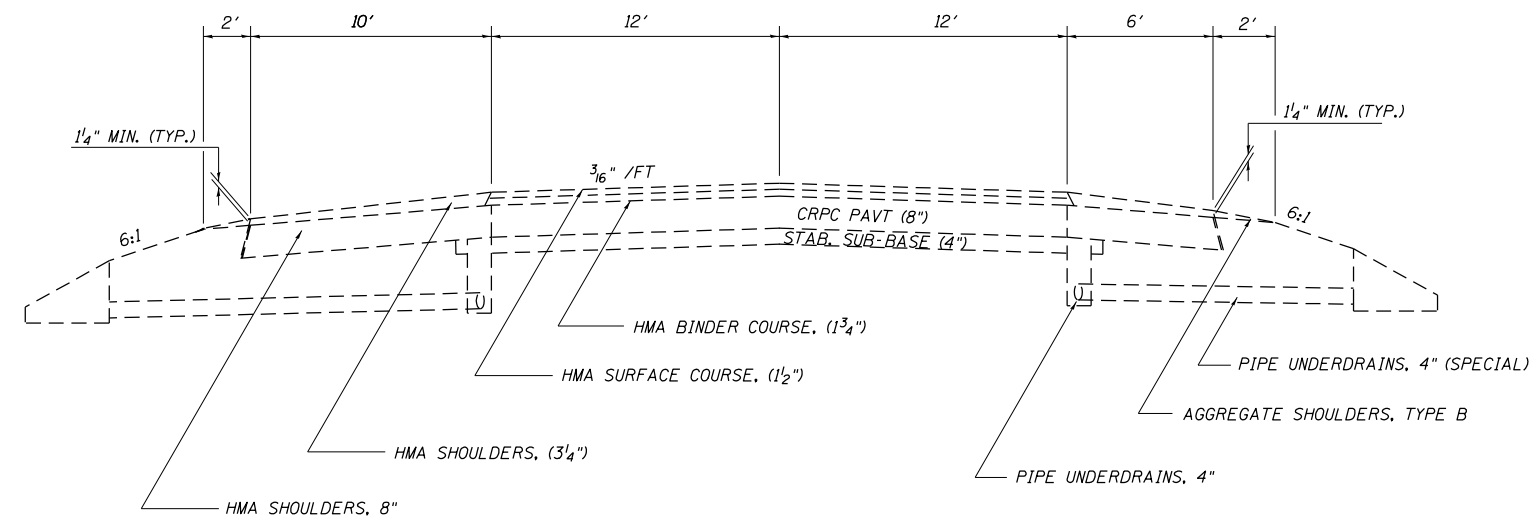

NOTE: NOTE TO SCALE

• (25-6-1)RS-8 & (13-1)RS-2
• EFFINGHAM, CLAY

FILE NAME =	USER NAME = teasleyck	DESIGNED -	REVISED -	STATE OF ILLINOIS DEPARTMENT OF TRANSPORTATION	EXISTING TYPICAL CROSS SECTION			F.A.I. RTE.	SECTION	COUNTY	TOTAL SHEETS	SHEET NO.
ci:\pw\work\p\idot\teasleyck\d0181558\d774450-sht-typicals.dgn	4450-sht-typicals.dgn	DRAWN -	REVISED -		SCALE: NA	SHEET NO. 2 OF 9 SHEETS	STA.	TO STA.	•	••	84	10
PLOT SCALE = 40.0000' / in.		CHECKED -	REVISED -					CONTRACT NO. 74450				
PLOT DATE = 10/18/2012		DATE -	REVISED -					ILLINOIS FED. AID PROJECT				