


### PROPOSED TYPICAL CROSS SECTIONS

STA. 7A+75.02 TO STA. 10A+07.02  
 STA. 15A+95.48 TO STA. 17A+32.48  
 STA. 0B+23.00 TO STA. 5B+55.91


INCLUDES S.E  
 TRANSITION

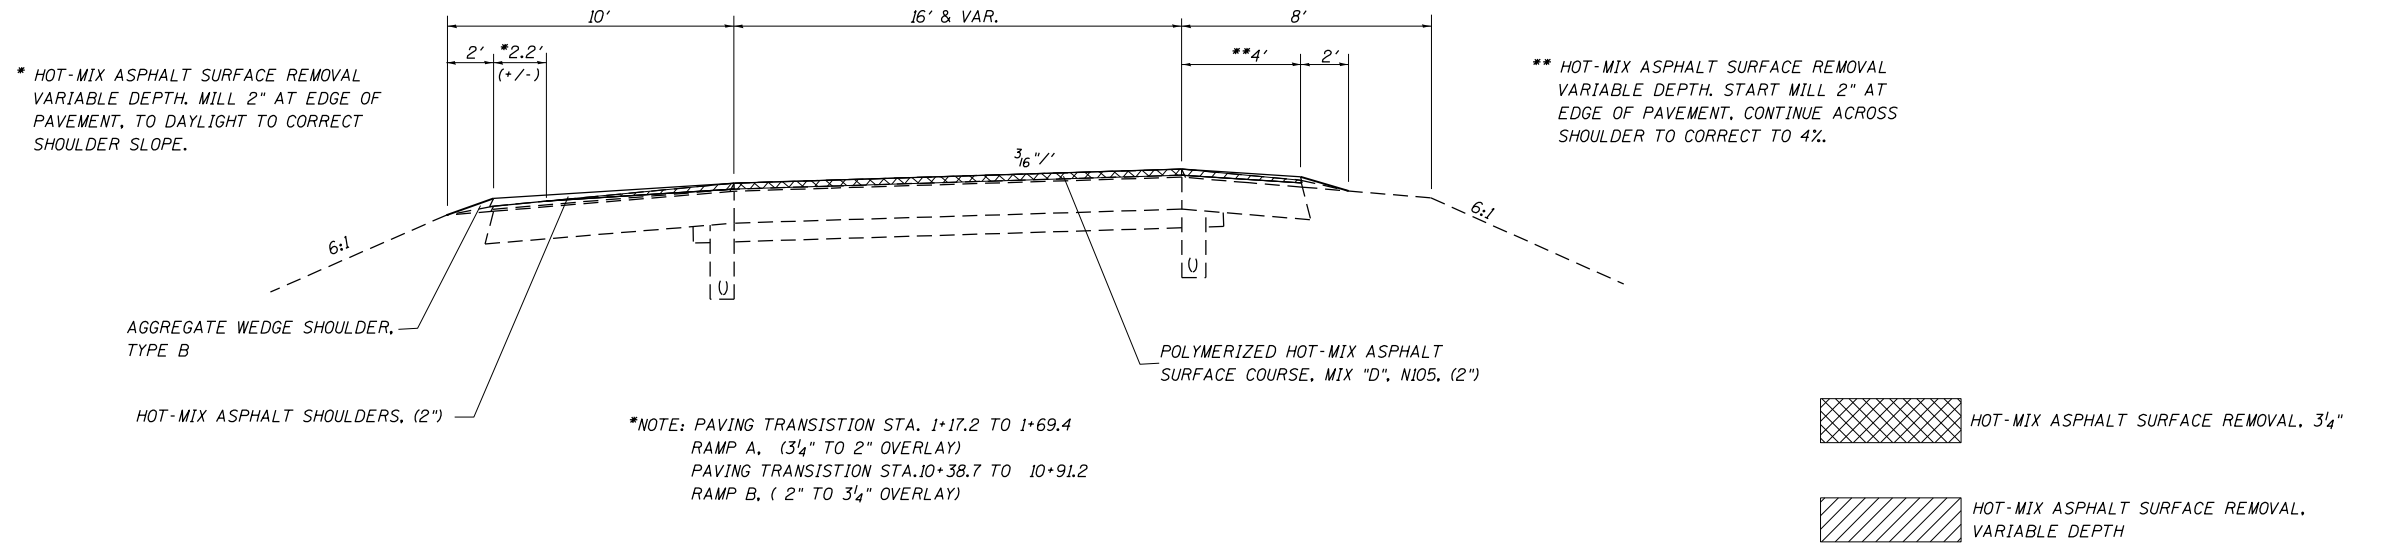

NOTE: NOTE TO SCALE

### PROPOSED TYPICAL CROSS SECTIONS

STA. 0A+00.00 TO STA. 7A+75.02 (S.E. LT.)  
 STA. 10A+07.02 TO STA. 15A+95.48 (S.E. RT.)  
 STA. 5B+55.91 TO STA. 10B+52.10 (S.E. LT.)

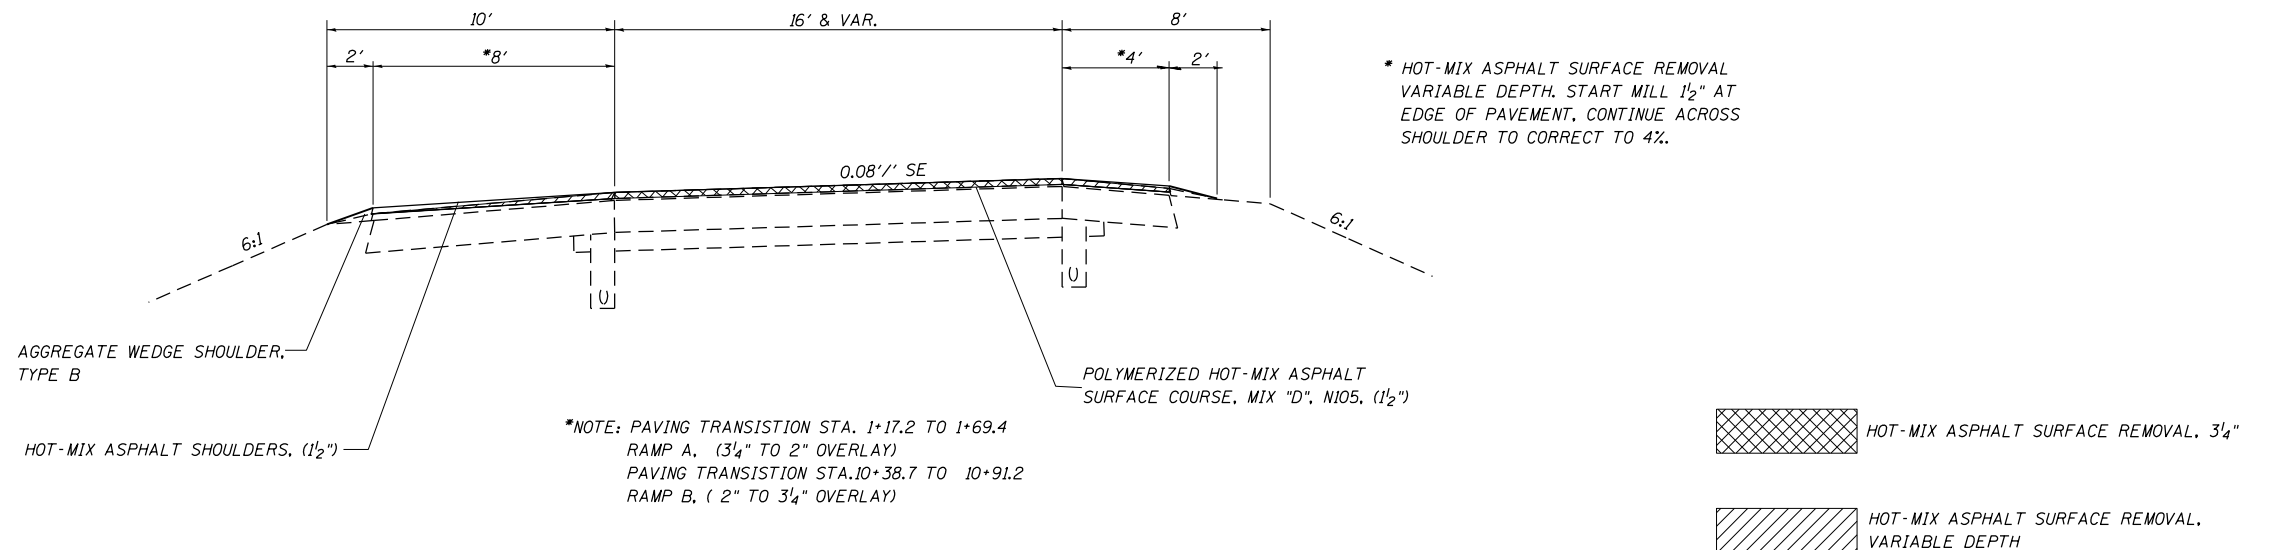

NOTE: NOTE TO SCALE

(25-6-1)RS-8 & (13-1)RS-2  
 EFFINGHAM, CLAY

FILE NAME =	USER NAME = teasleyck	DESIGNED -	REVISED -	<b>STATE OF ILLINOIS DEPARTMENT OF TRANSPORTATION</b>	<b>PROPOSED TYPICAL CROSS SECTION</b>			F.A.I. RTE.	SECTION	COUNTY	TOTAL SHEETS	SHEET NO.
ci:\pw\work\p\dot\teasleyck\d0181558\d774450-sht-typicals.dgn	PLOT SCALE = 40.0000' / in.	DRAWN -	REVISED -					57	.	**	84	15
	PLOT DATE = 10/18/2012	CHECKED -	REVISED -		CONTRACT NO. 74450			ILLINOIS FED. AID PROJECT				
		DATE -	REVISED -		SCALE: NA	SHEET NO. 7 OF 8 SHEETS	STA.	TO STA.				