
 BUTT-JOINT/PAVING TRANSITION, SEE DETAIL SHEET

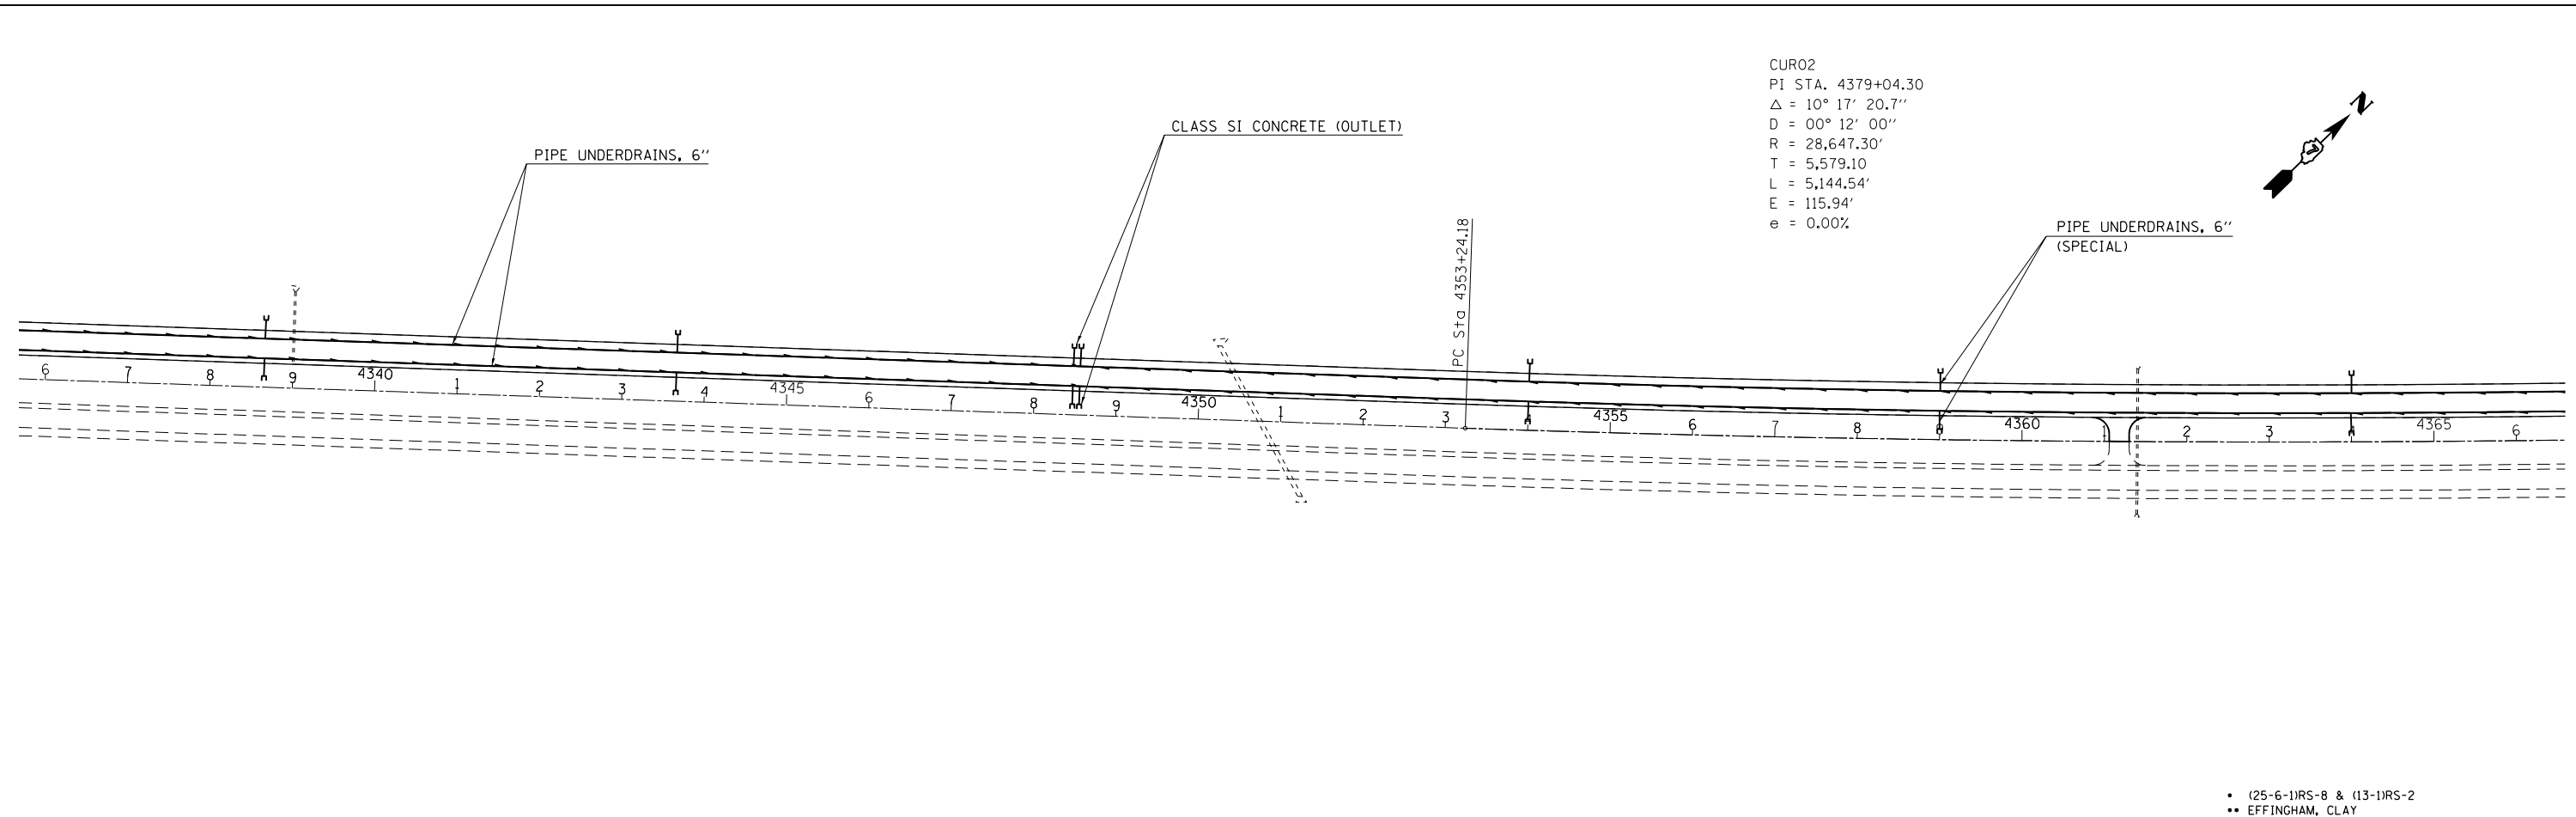

CUR02
 PI STA. 4379+04.30
 $\Delta = 10^\circ 17' 20.7''$
 $D = 00^\circ 12' 00''$
 $R = 28,647.30'$
 $T = 5,579.10$
 $L = 5,144.54'$
 $E = 115.94'$
 $e = 0.00\%$

FILE NAME =	USER NAME = teasleyck	DESIGNED -	REVISED -
ci:\pw\work\p1dot\teasleyck\d0181558\d774450-sht-plen.dgn		DRAWN -	REVISED -
	PLOT SCALE = 200.0000' / in.	CHECKED -	REVISED -
	PLOT DATE = 10/18/2012	DATE -	REVISED -

STATE OF ILLINOIS
DEPARTMENT OF TRANSPORTATION

PLAN SHEET
 SCALE: 100 SHEET NO. 3 OF 8 SHEETS STA. 4306+00 TO STA. 4366+00

F.A.I. RTE.	SECTION	COUNTY	TOTAL SHEETS	SHEET NO.
57	.	..	84	39
CONTRACT NO. 74450				
ILLINOIS FED. AID PROJECT				

• (25-6-1)RS-8 & (13-1)RS-2
 •• EFFINGHAM, CLAY