
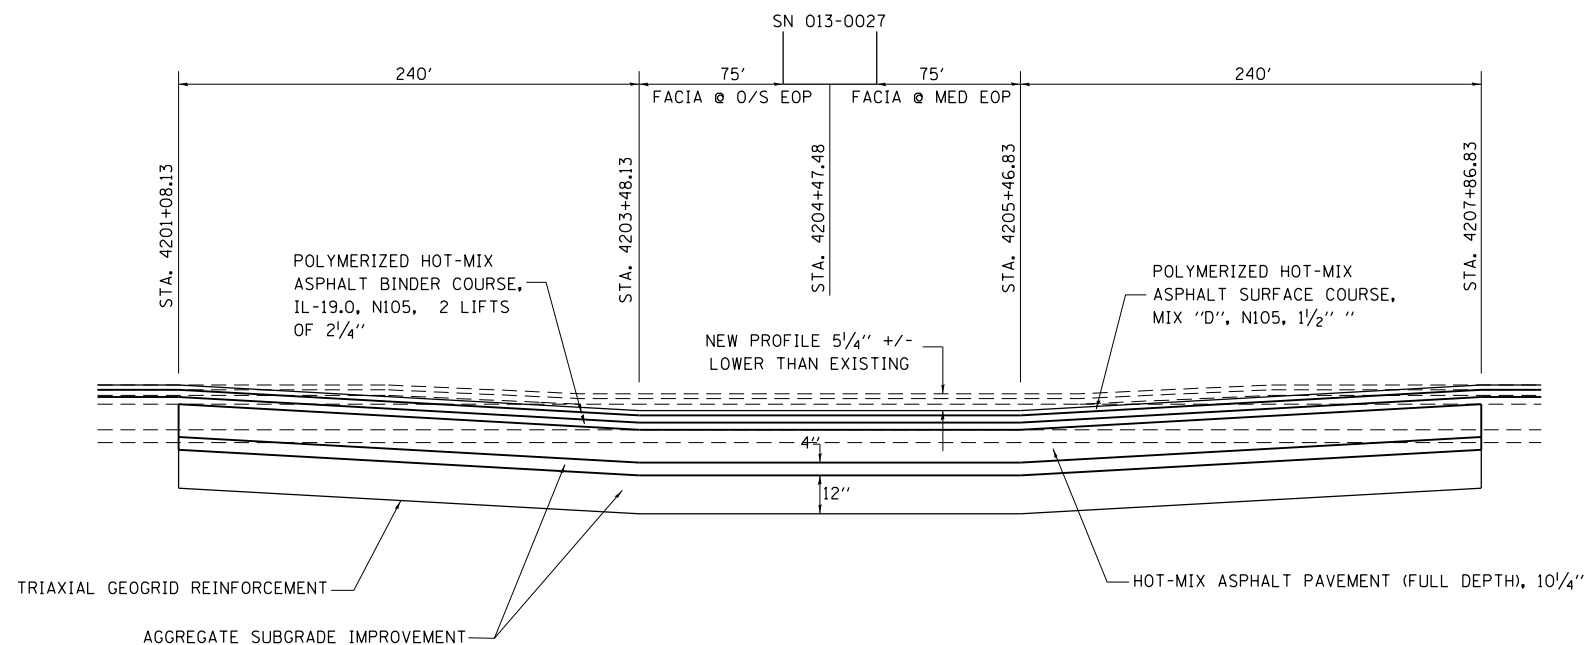
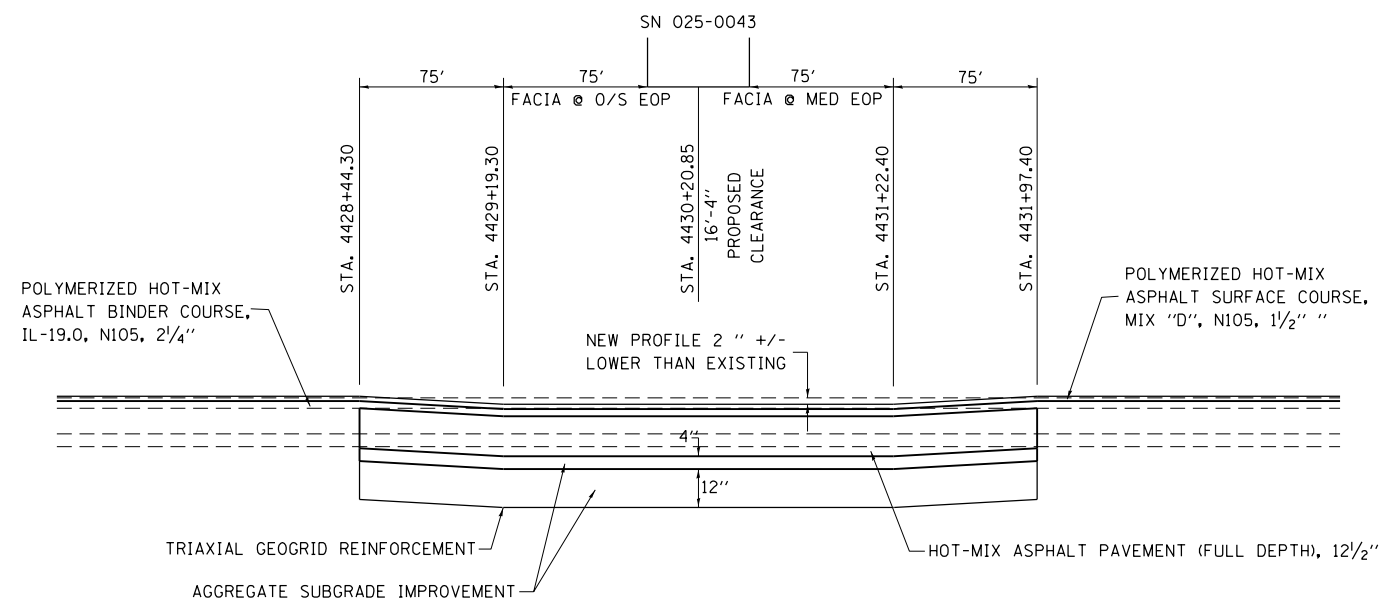


**DETAIL OF HOT-MIX ASPHALT PAVEMENT
(FULL DEPTH), 10 1/4" AND 12 1/2"**

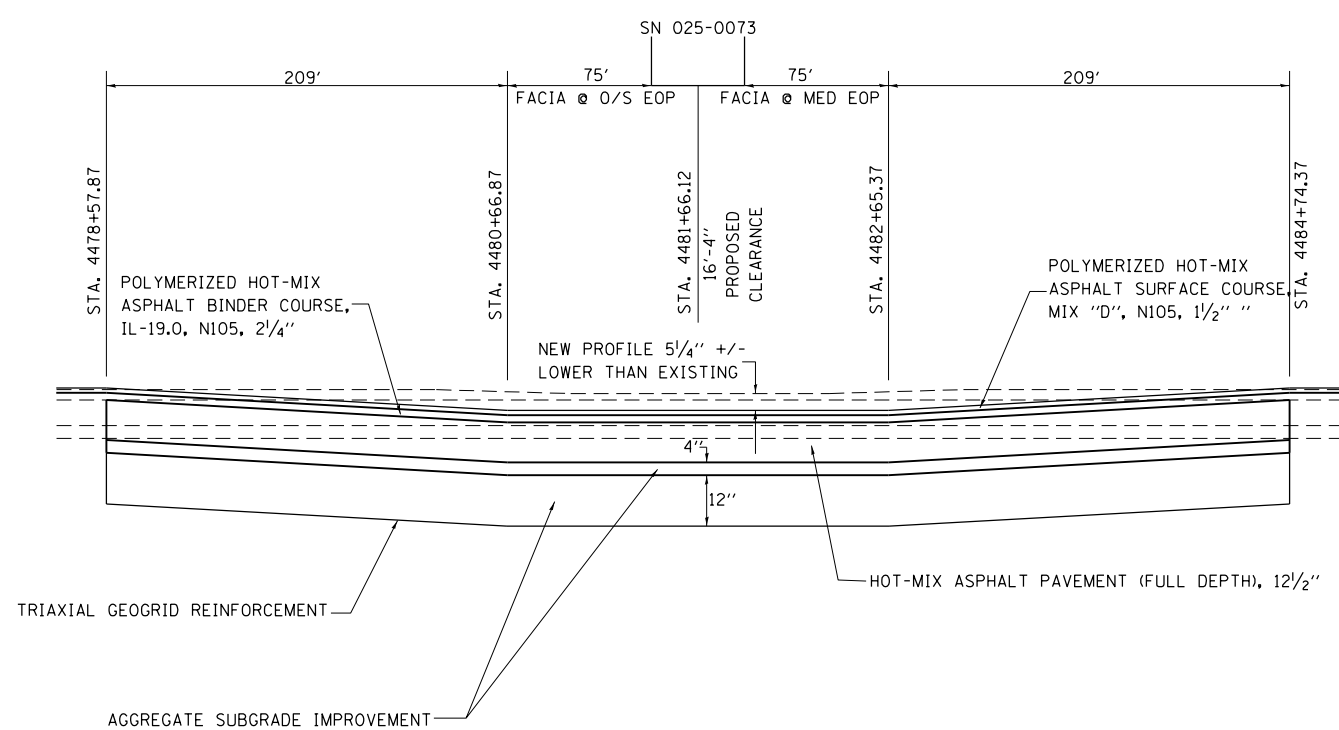

- (25-6-1)RS-8 & (13-1)RS-2
- EFFINGHAM, CLAY

FILE NAME =	USER NAME = teasleyck	DESIGNED -	REVISED -
ci:\pwork\pwork\teasleyck\d0181558\d774450-sht-details.dgn		DRAWN -	REVISED -
	PLOT SCALE = 100.0000' / 1in.	CHECKED -	REVISED -
	PLOT DATE = 10/18/2012	DATE -	REVISED -

**STATE OF ILLINOIS
DEPARTMENT OF TRANSPORTATION**

**HOT-MIX ASPHALT PAVEMENT
(FULL DEPTH) DETAILS**

SCALE: NA SHEET NO. 1 OF 1 SHEETS STA. TO STA.

F.A.I. RTE.	SECTION	COUNTY	TOTAL SHEETS	SHEET NO.
57	•	••	84	80
CONTRACT NO. 74450				
ILLINOIS FED. AID PROJECT				