


PROPOSED TYPICAL CROSS SECTION

STA 89+50 TO STA 92+81 - RASIED MEDIAN IS REPLACED WITH PAVEMENT
 RAILROAD OMISSION: STA 92+81 TO STA 92+90
 STA 92+90 TO STA 95+40

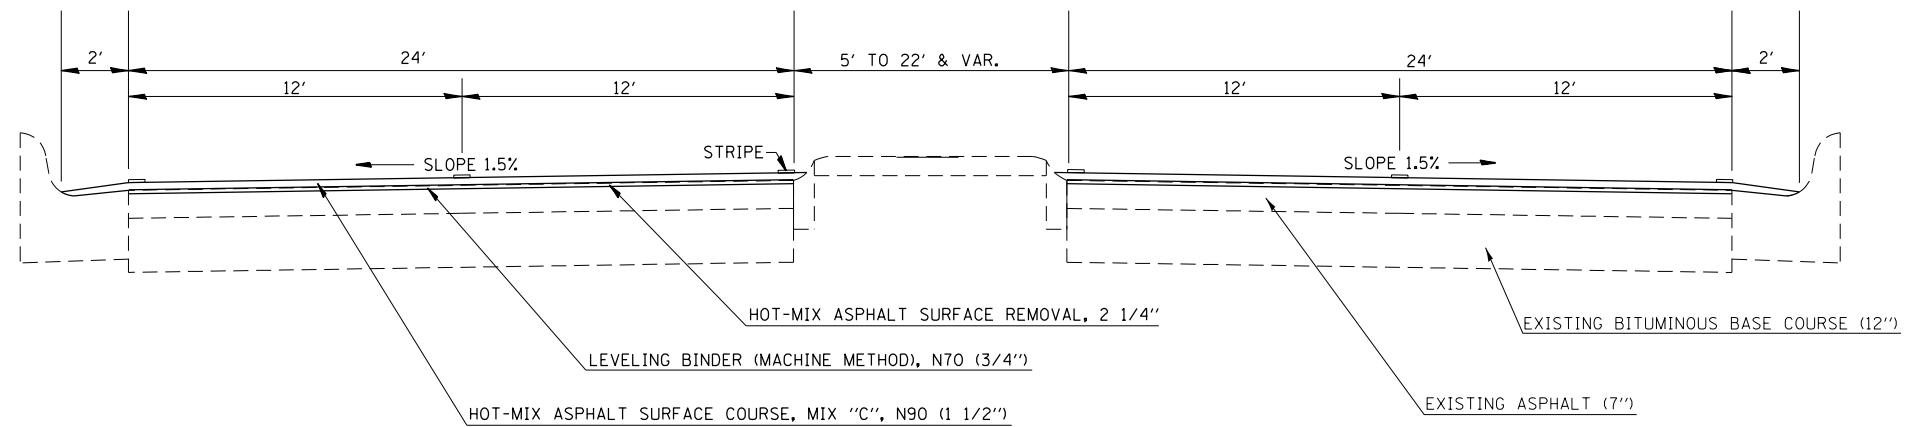

PROPOSED TYPICAL CROSS SECTION

STA 95+40 TO STA 107+54
 BRIDGE OMISSION: STA 107+54 TO STA 110+03
 STA 110+03 TO STA 144+99

| | | | | | | | | | | | |
|--|------------------------------|------------|-----------|---|-----------------|---------------------------|------------------------|--------|--------------|-----------|--|
| FILE NAME = | USER NAME = teasleyck | DESIGNED - | REVISED - | STATE OF ILLINOIS DEPARTMENT OF TRANSPORTATION | TYPICALS | F.A.P. RTE. | SECTION | COUNTY | TOTAL SHEETS | SHEET NO. | |
| ci:\pw\work\pwidot\teasleyck\d0338770\07 | 4474-sh-typicals.dgn | DRAWN - | REVISED - | | | 325 | 11-2 RS1.IIRS-2.IORS-4 | SHELBY | 19 | 5 | |
| Default | PLOT SCALE = 100.0000' / in. | CHECKED - | REVISED - | | | CONTRACT NO. 74474 | | | | | |
| | PLOT DATE = 4/9/2013 | DATE - | REVISED - | | | ILLINOIS FED. AID PROJECT | | | | | |