


PROPOSED TYPICAL CROSS SECTION
STA 144+99 TO STA 148+99

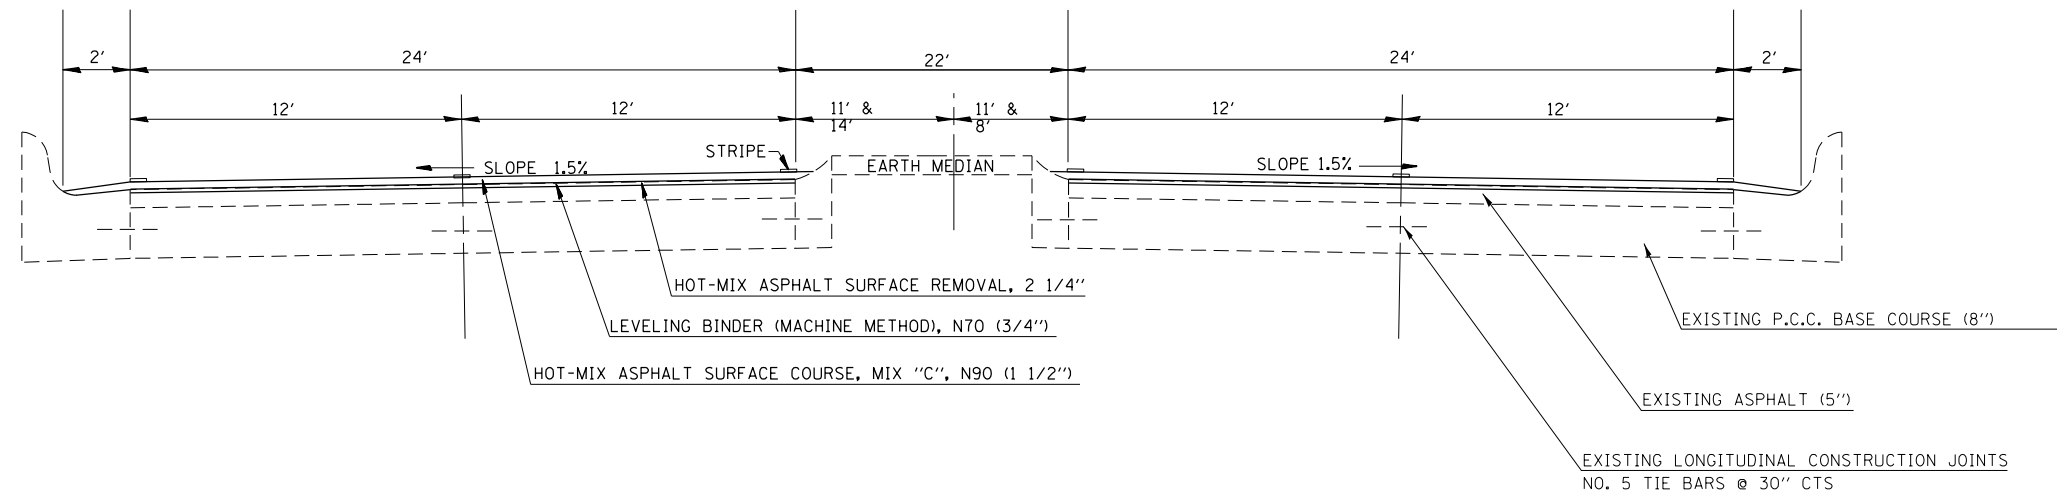

PROPOSED TYPICAL CROSS SECTION
STA 148+99 TO STA 162+64

NOTE: RT STA 150+03 TO RT STA 162+64 - CURB AND GUTTER IS REPLACED WITH AGGREGATE SHOULDER, 3' AGGREGATE WEDGE SHOULDER, TYPE B IS PROPOSED
LT STA 158+02 TO LT STA 162+64 - CURB AND GUTTER IS REPLACED WITH AGGREGATE SHOULDER, 3' AGGREGATE WEDGE SHOULDER, TYPE B IS PROPOSED

| | | | |
|--|------------------------------|------------|-----------|
| FILE NAME = | USER NAME = teasleyck | DESIGNED - | REVISED - |
| c:\pwwork\pwwork\teasleyck\d0338770\07 | 4474-sh-typicals.dgn | DRAWN - | REVISED - |
| Default | PLOT SCALE = 100.0000' / in. | CHECKED - | REVISED - |
| | PLOT DATE = 4/9/2013 | DATE - | REVISED - |

STATE OF ILLINOIS
DEPARTMENT OF TRANSPORTATION

| | | | | | | | |
|--------|--|-------|----|--------|------|----|------|
| SCALE: | | SHEET | OF | SHEETS | STA. | TO | STA. |
|--------|--|-------|----|--------|------|----|------|

| F.A.P. RTE. | SECTION | COUNTY | TOTAL SHEETS | SHEET NO. |
|--------------------|------------------------|--------|---------------------------|-----------|
| 325 | 11-2 RS1.IIRS-2.IORS-4 | SHELBY | 19 | 6 |
| CONTRACT NO. 74474 | | | ILLINOIS FED. AID PROJECT | |